




version	date	author	version notes
P1	13.03.15	SC	Initial issue

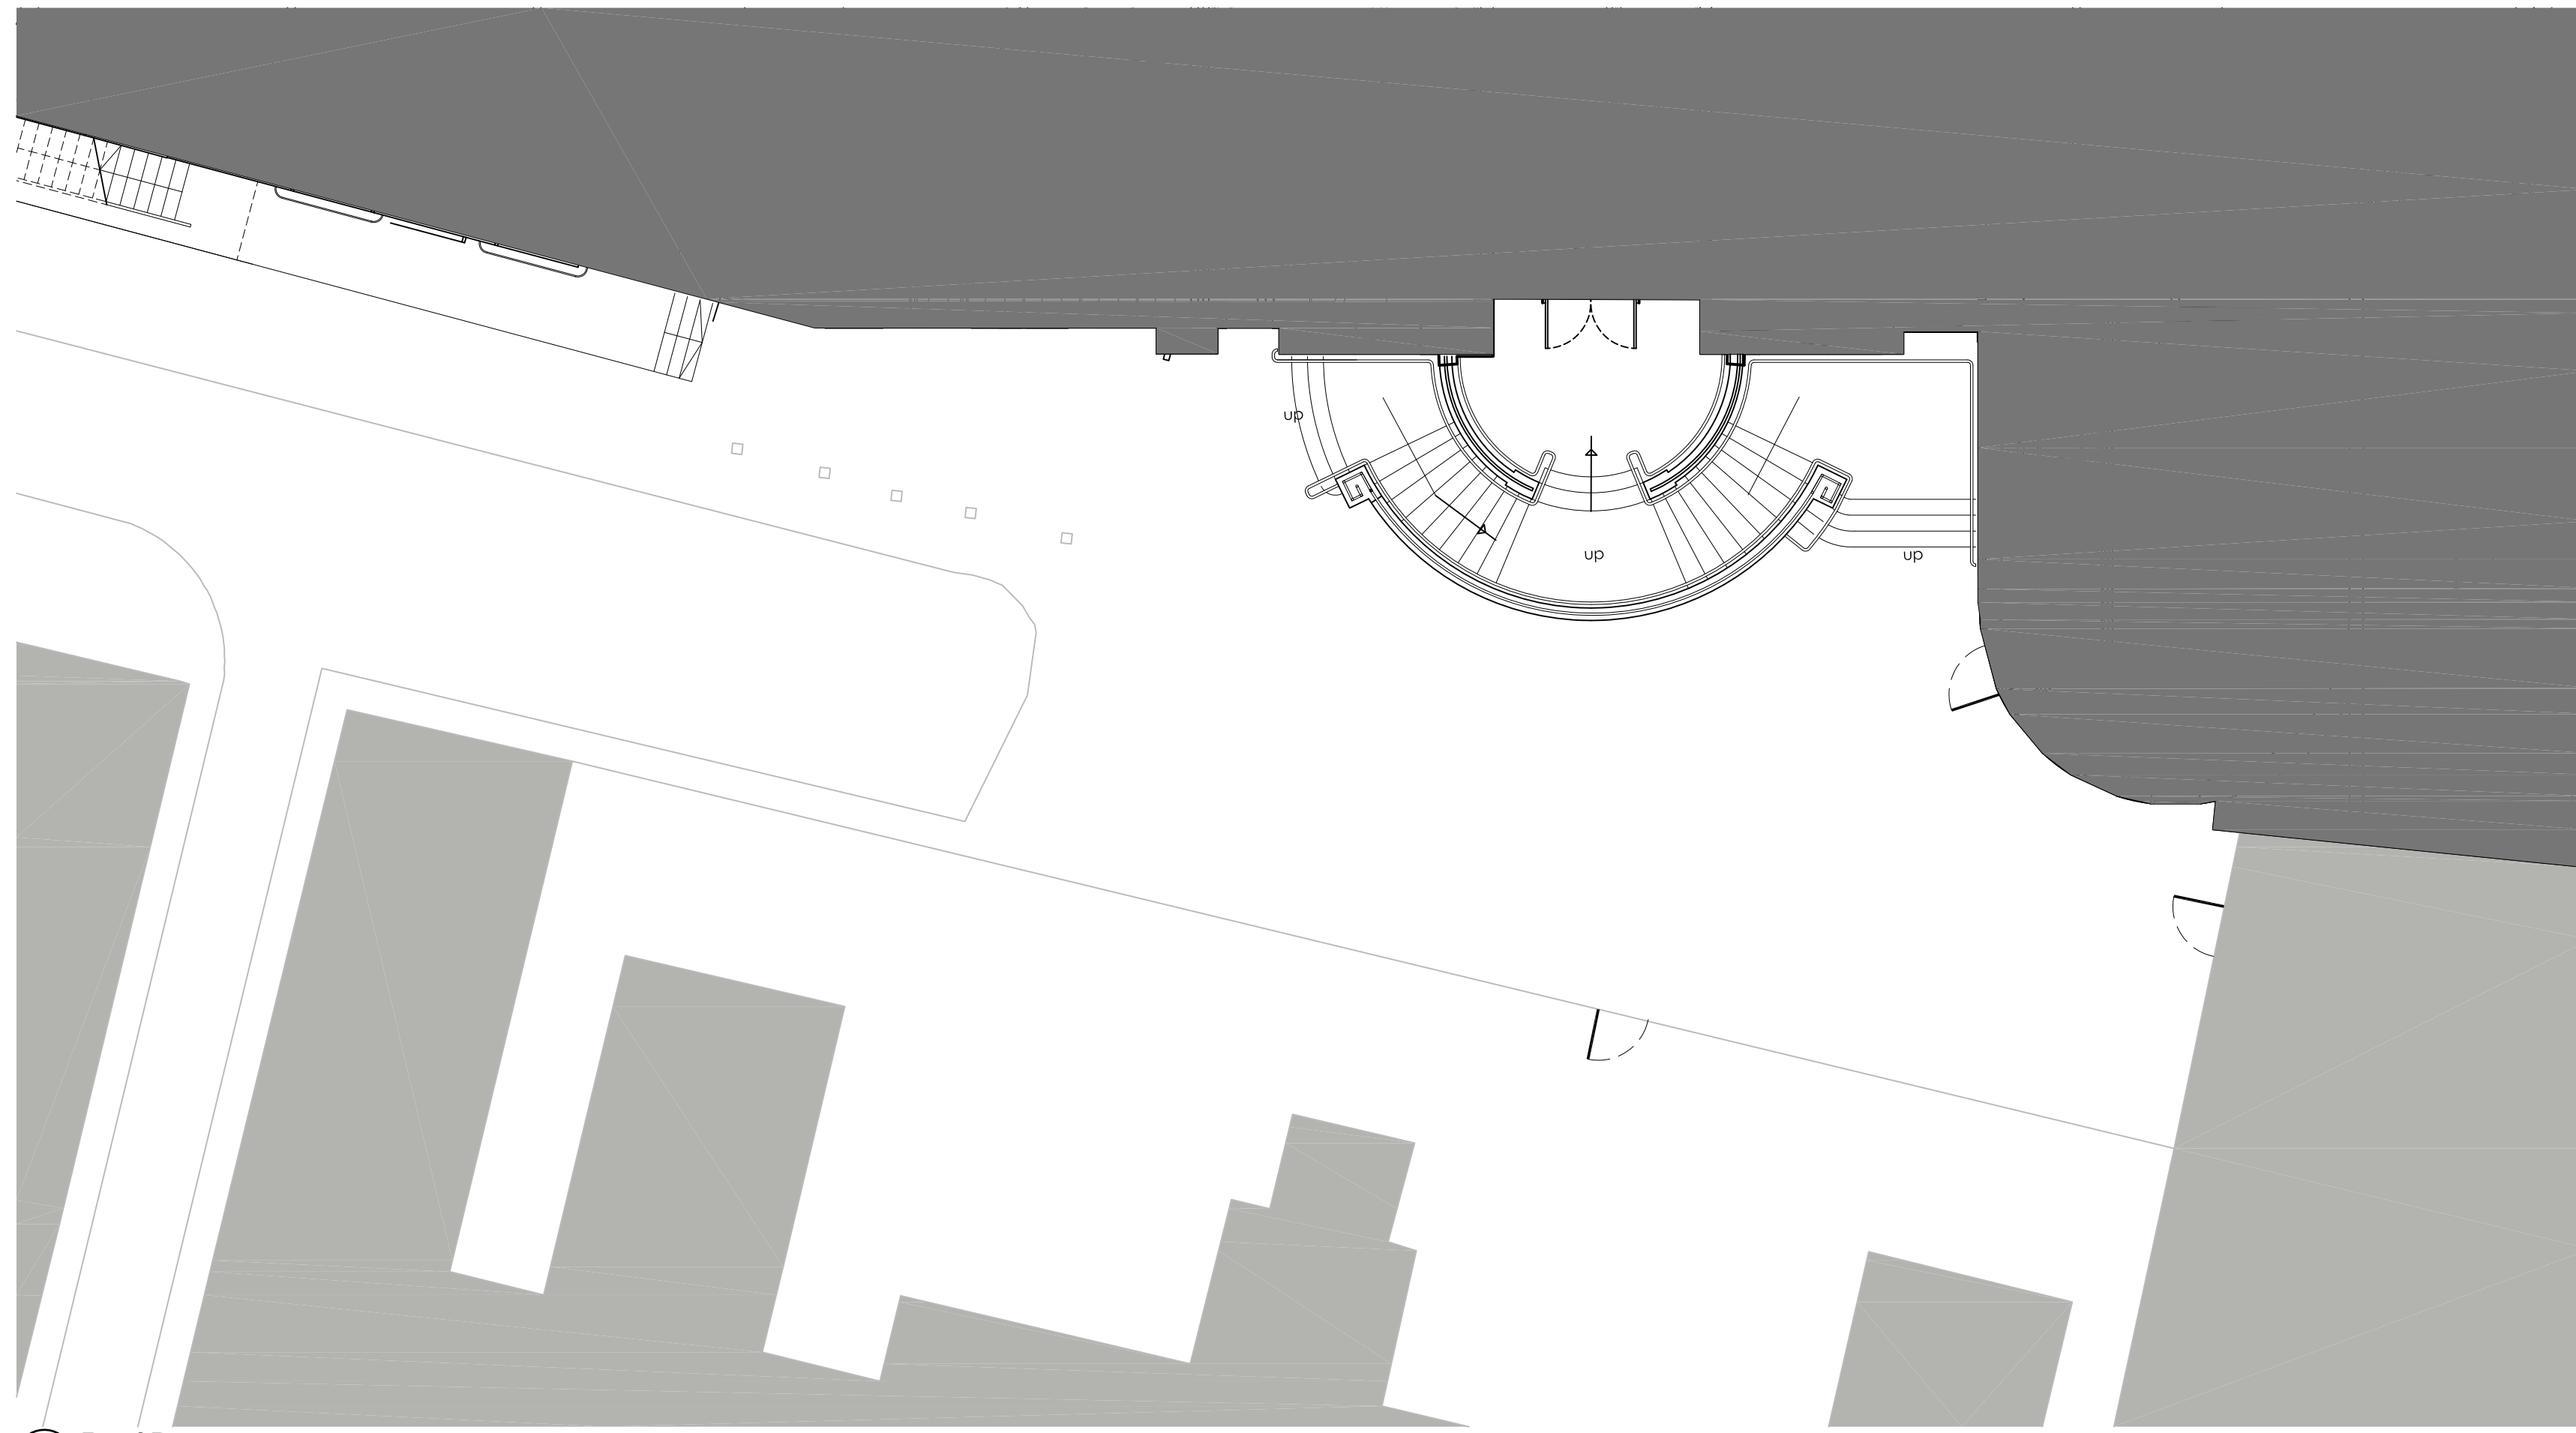


01 Roof Plan
Scale 1:100

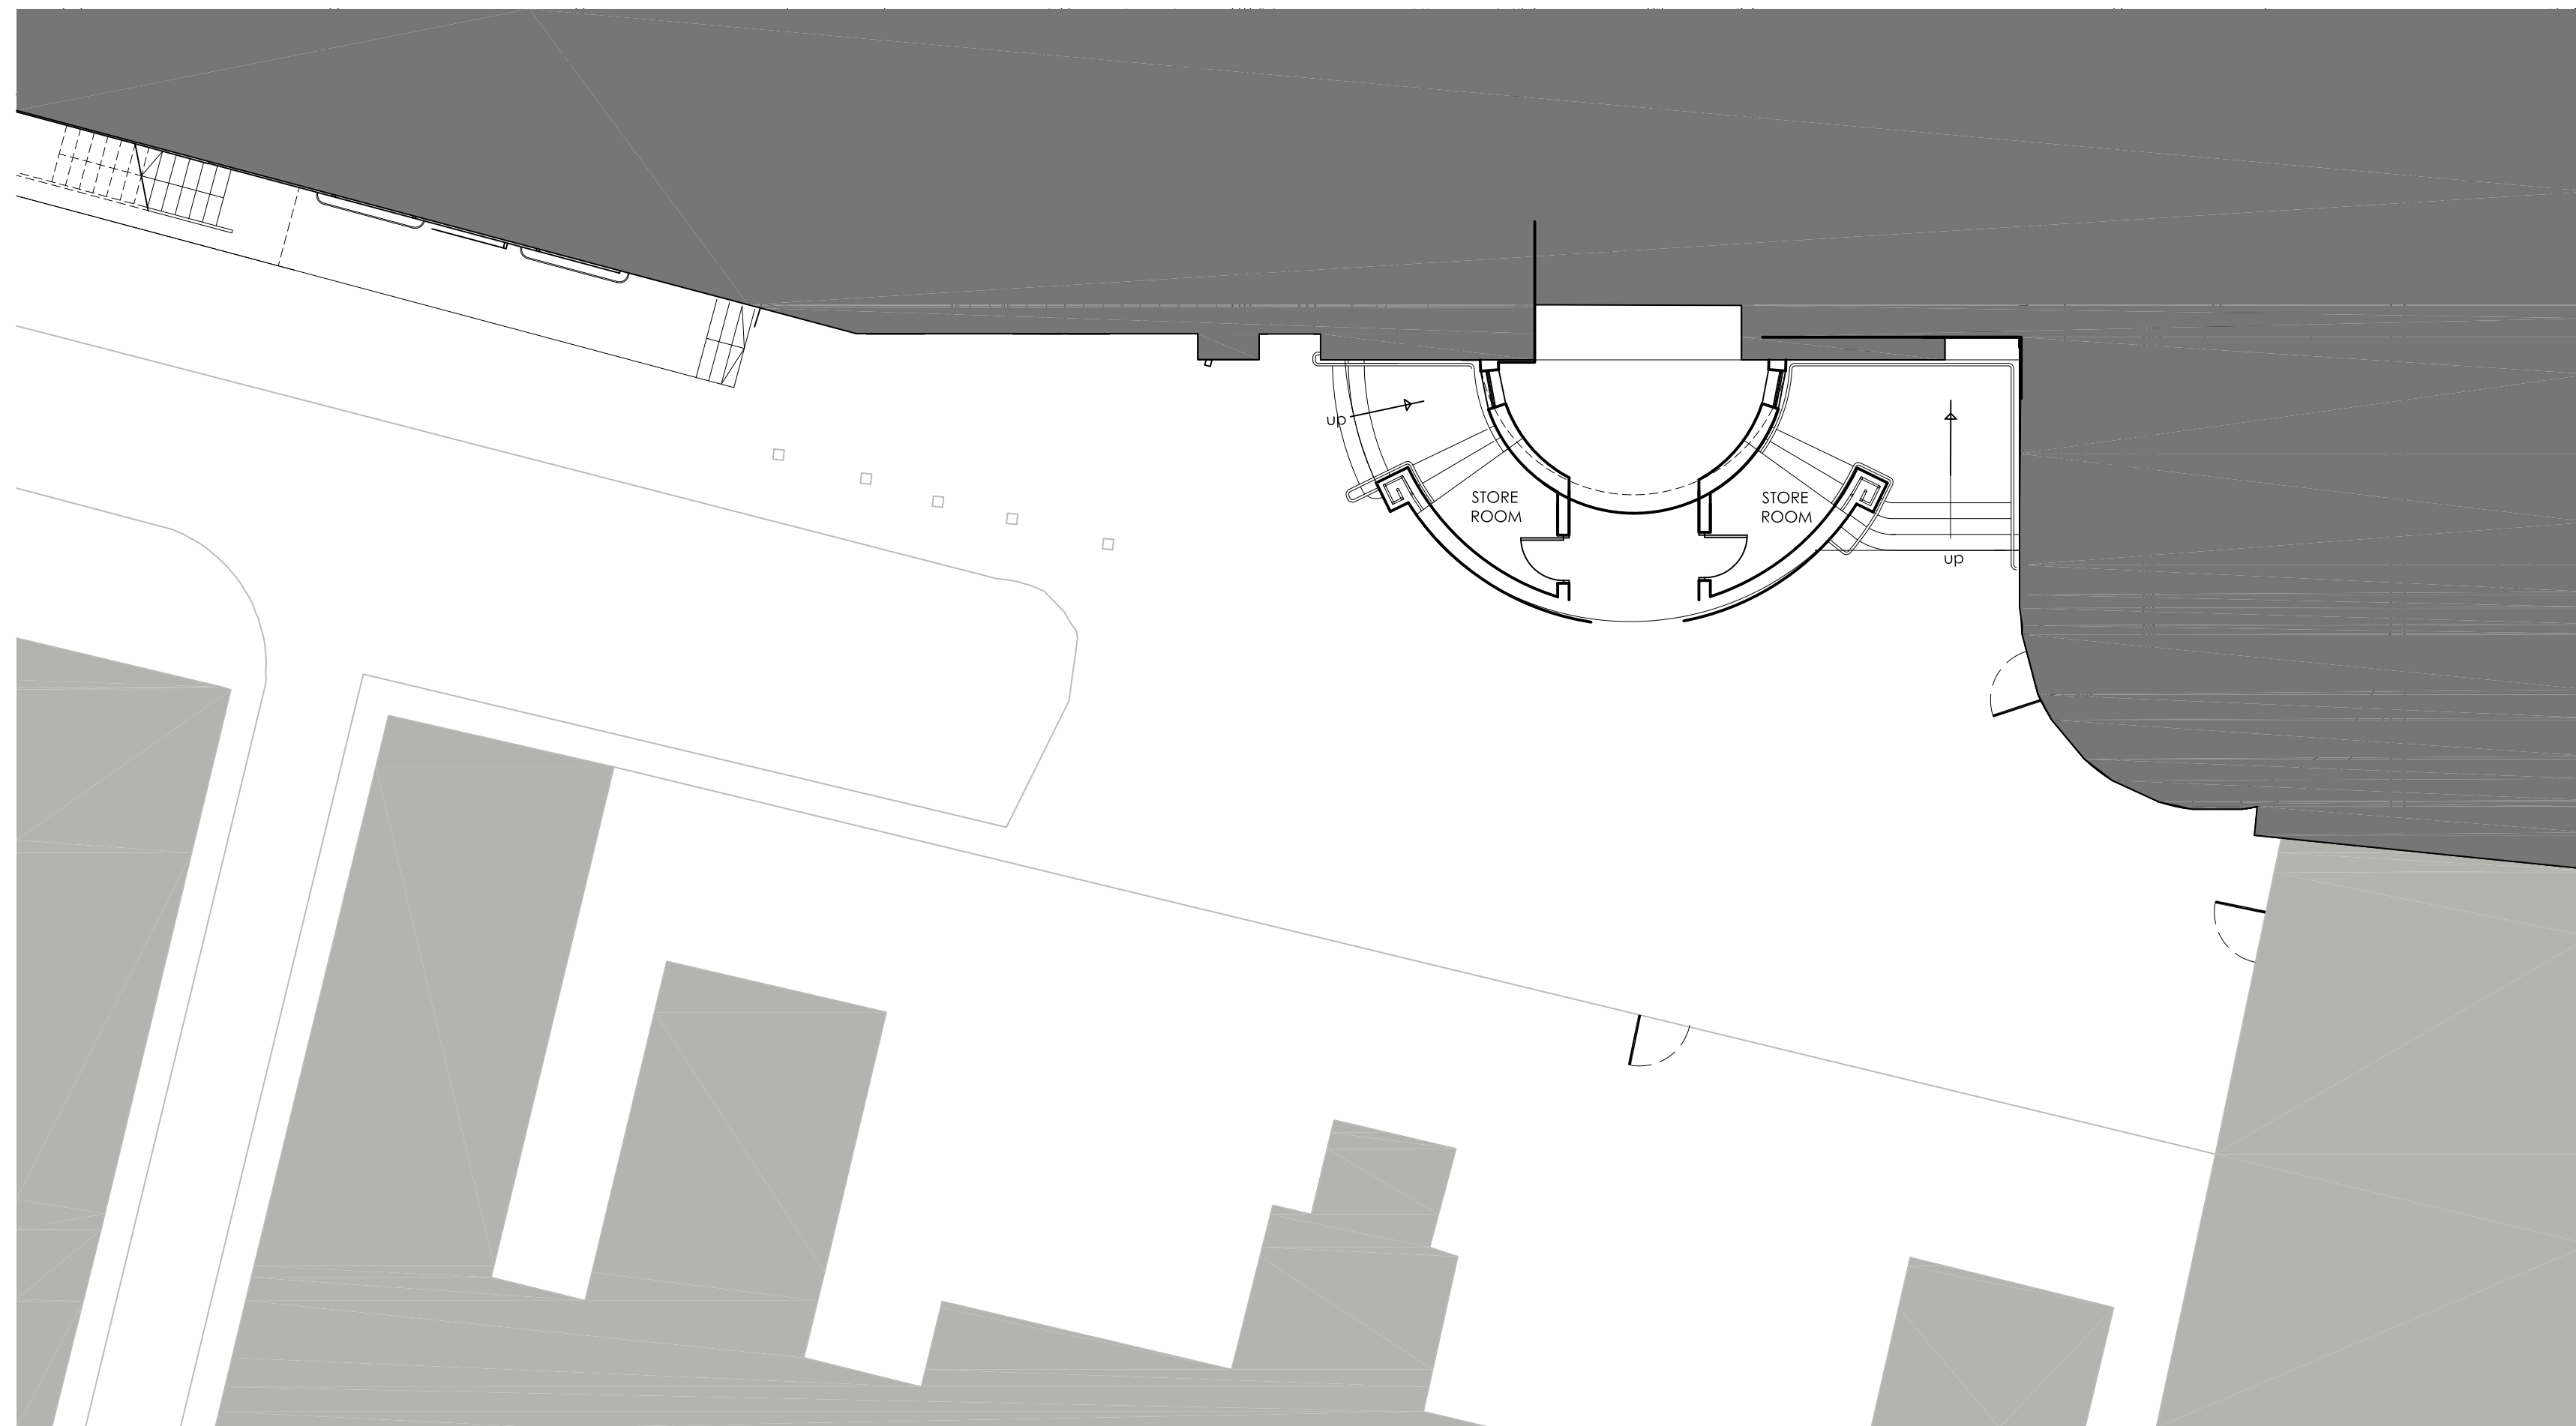

02 Ground floor Plan
Scale 1:100

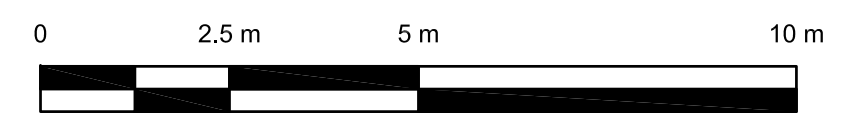

SCALE: 1:100

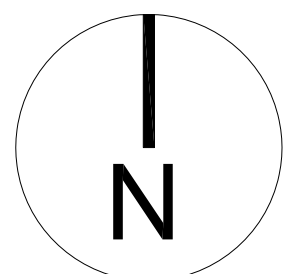

PLANNING



project Generator London

title Existing Plans

scale 1:100 @ A1 date 02.12.14 author SC job no. 1068-F1-100 ver. P1

DO NOT SCALE FROM THIS DRAWING : Verify all dimensions on site
© Orbit Architects 83 Blackfrirs Road, London SE1 8HA t. 020 7593 3380 w. www.orbitarchitects.com e. info@orbitarchitects.com