



version	date	author	version notes
P1	22.12.11	SC	Planning Issue

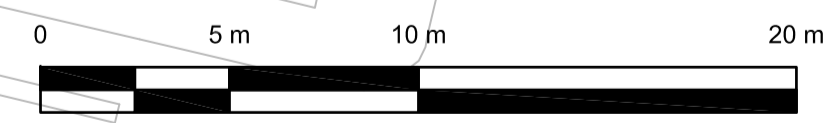

SCALE: 1:200

PLANNING

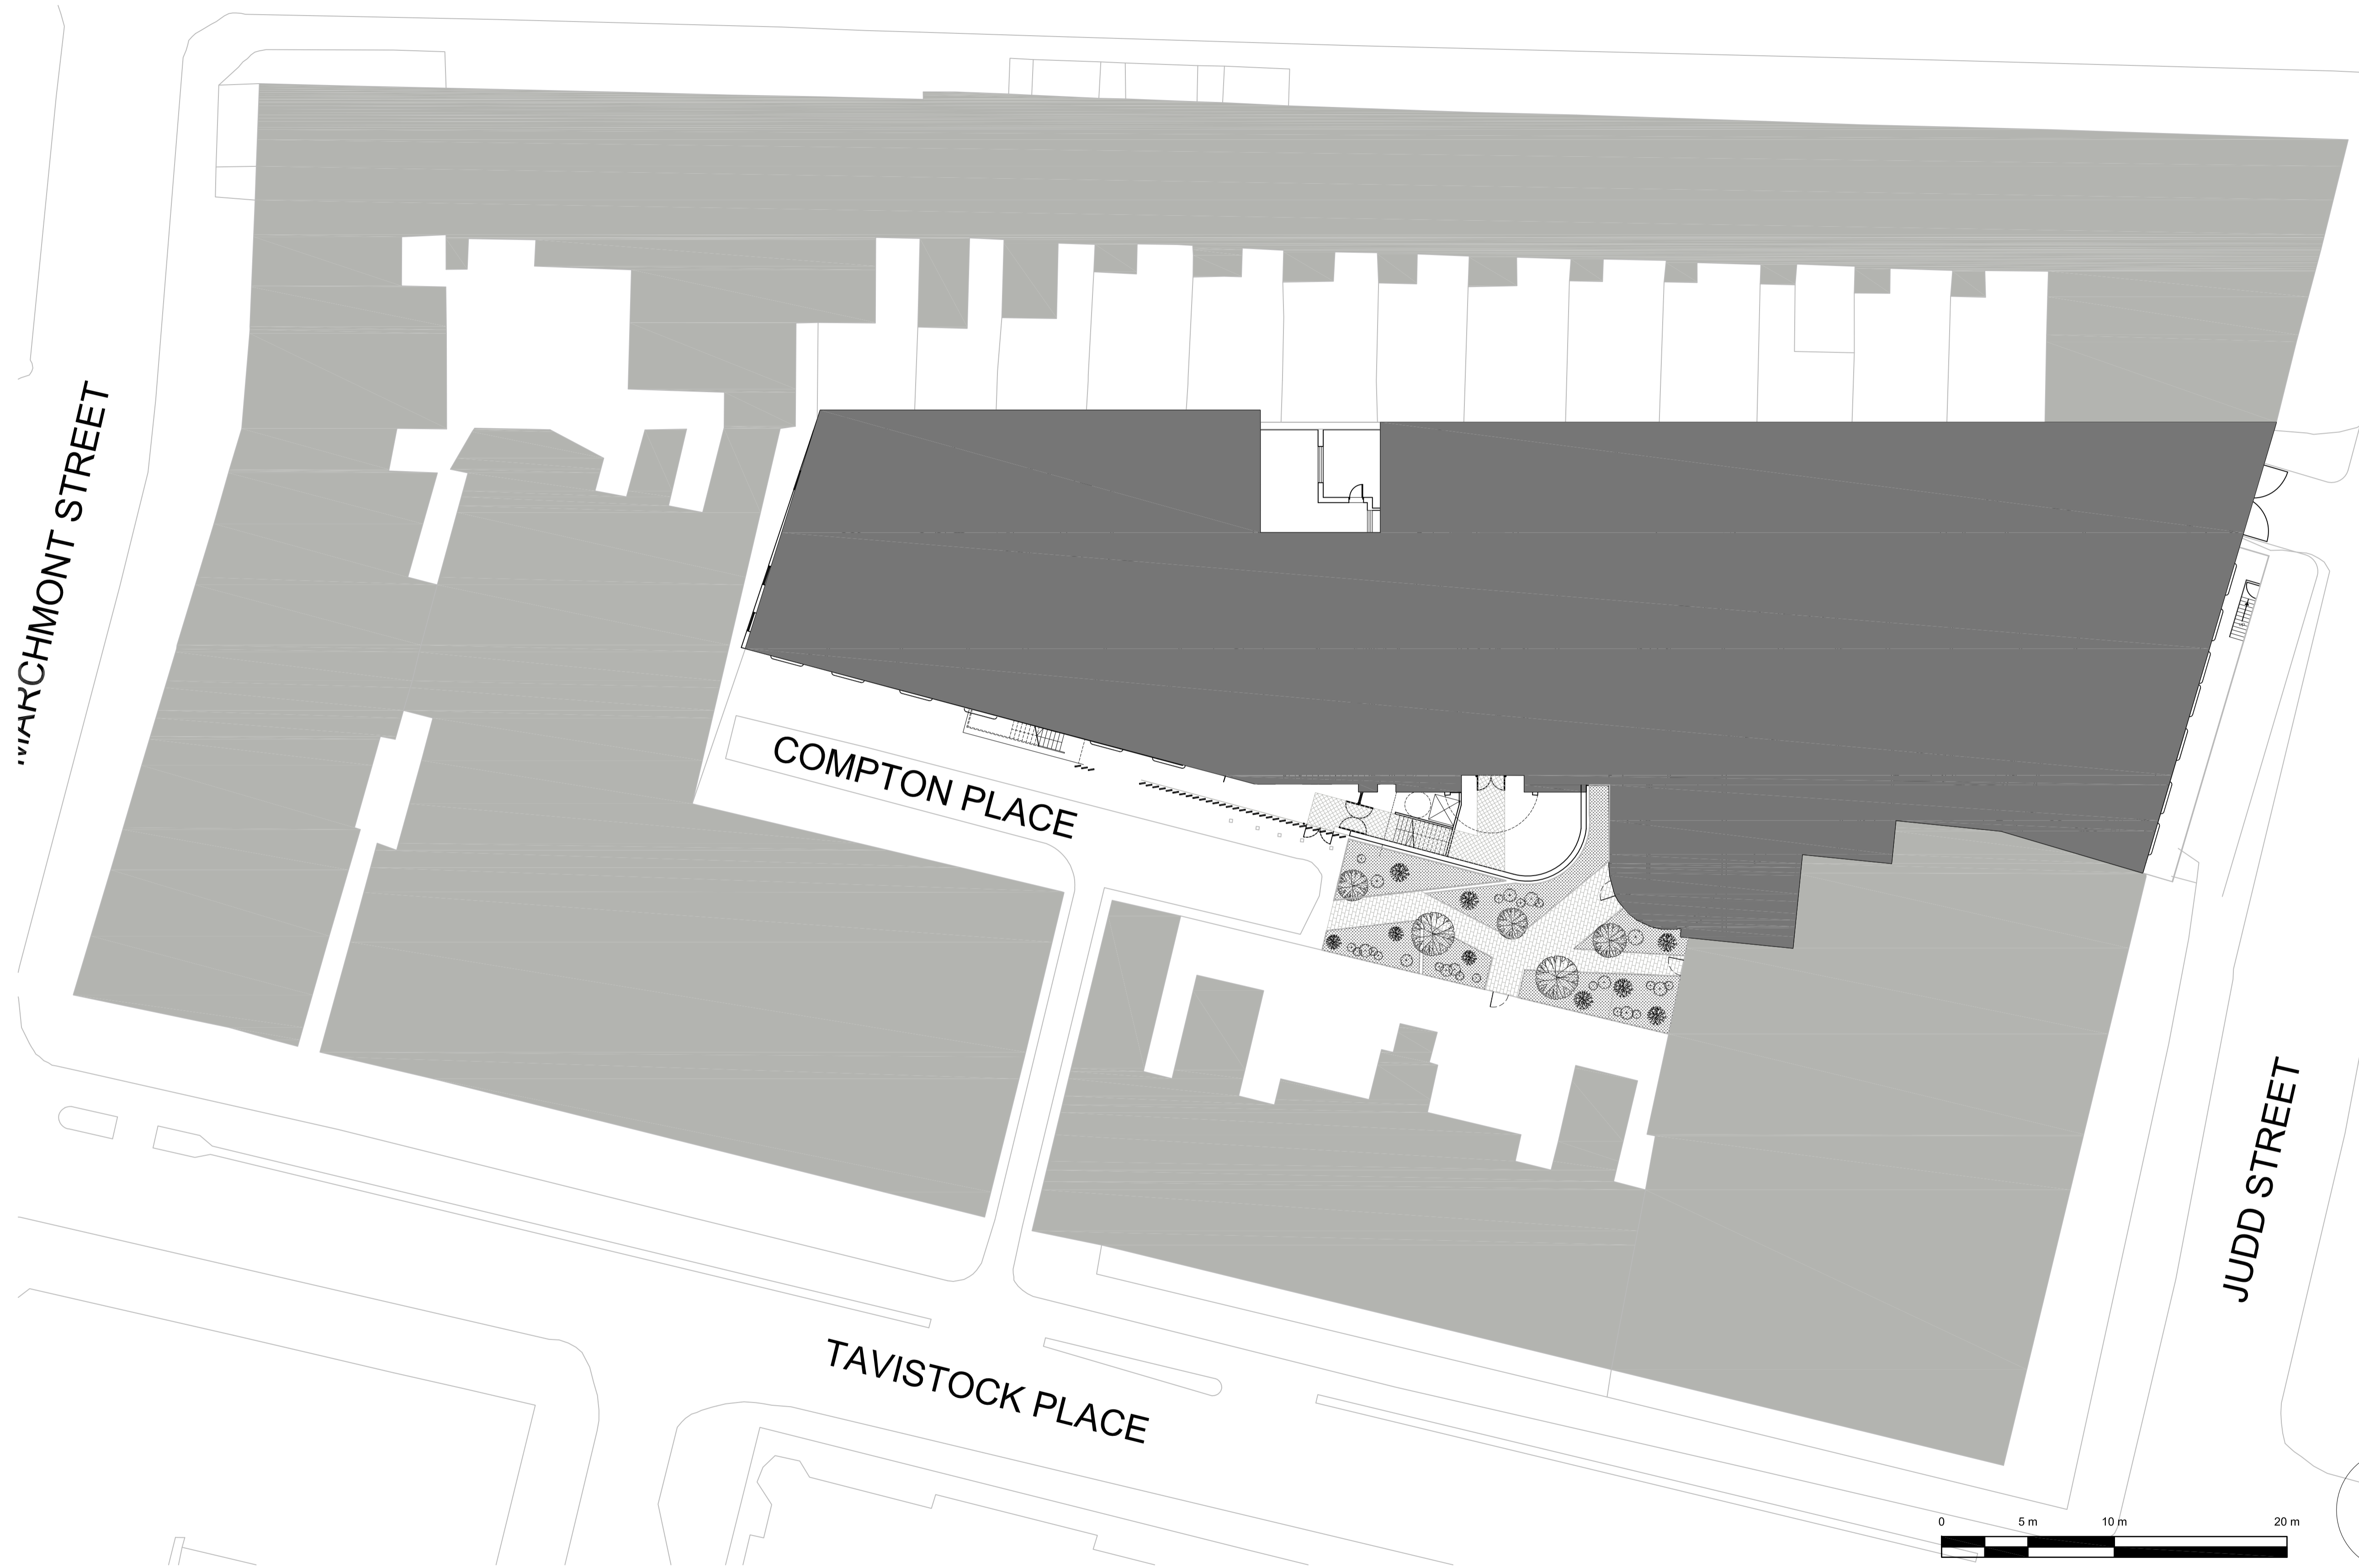

project Generator London

title Proposed Site Plan

scale 1:200 @ A1 date 13.03.15 author SC job no. 1068-D1-010 ver. P1

DO NOT SCALE FROM THIS DRAWING: Verify all dimensions on site
 © Orbit Architects 83 Blackfriars Road, London SE1 8HA t. 020 7593 3380 w. www.orbitarchitects.com e. info@orbitarchitects.com