



Plan

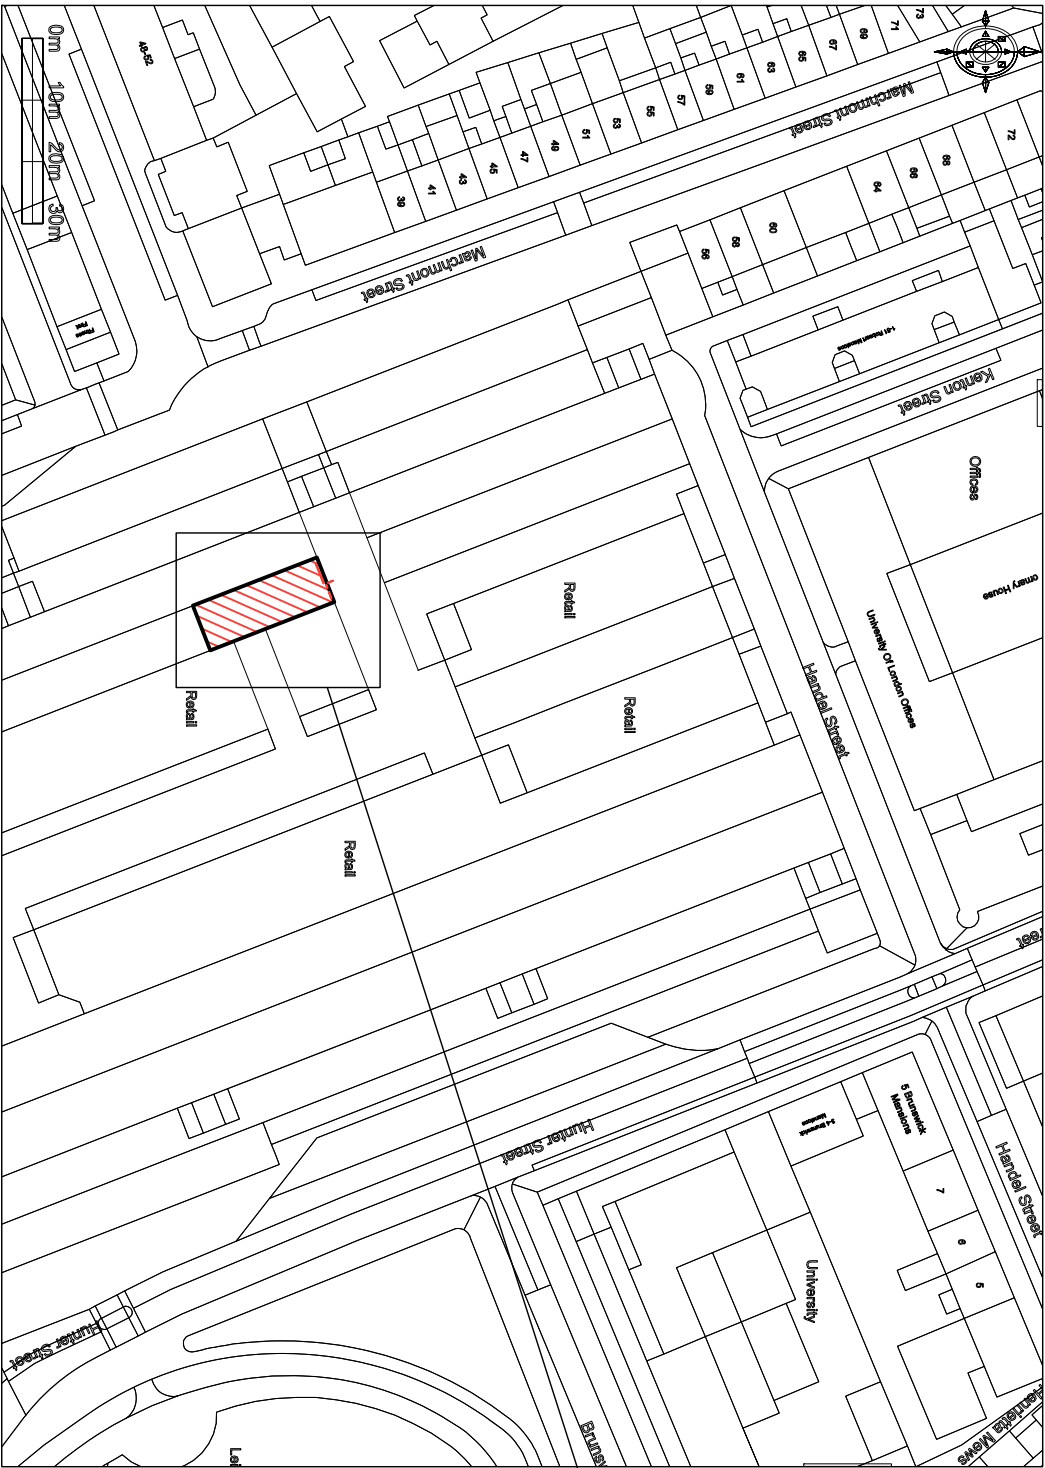

Site Plan
Scale 1:1250

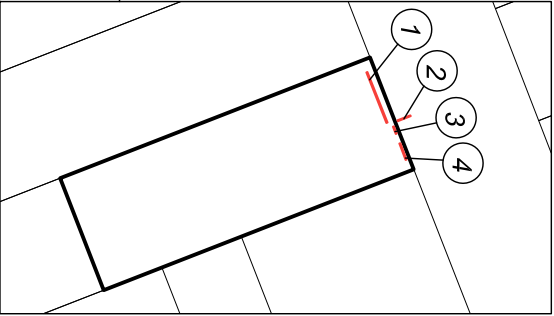

Block Plan
Scale 1:500

- 1 Hanging panel with text and lines
- 2 Projected sign
- 3 Existing menu retained
- 4 Vinyl text

A	Corrections made	16/04/15
	Layout altered	
	Page number reallocated	

 Technical Signs Floor 1 - Unit 3 Hillie Business Centre 132 St Albans Road Watford, Herts, WD24 4AE Tel: 01923 811999 Fax: 01923 811998 E-mail: info@technicalsigns.co.uk			
Client: Gourmet Burger Kitchen			
Address/job details			
The Brunswick			
Marchmont St			
Broomsbury			
WC1N 1AE			
Proposed Signs			
Job No			
Drawn by		Date	
DN		02/04/15	
Scale	Drawing No	Rev	
As specified (A3)	475195-4	A	