

1B Fellow Road, London NW3 3LR


**Proposed Front Elevation With  
Conservatory Roof Alteration**

Scale 1:50

Date: Nov 2024

Drawing No 14/16/04A/B



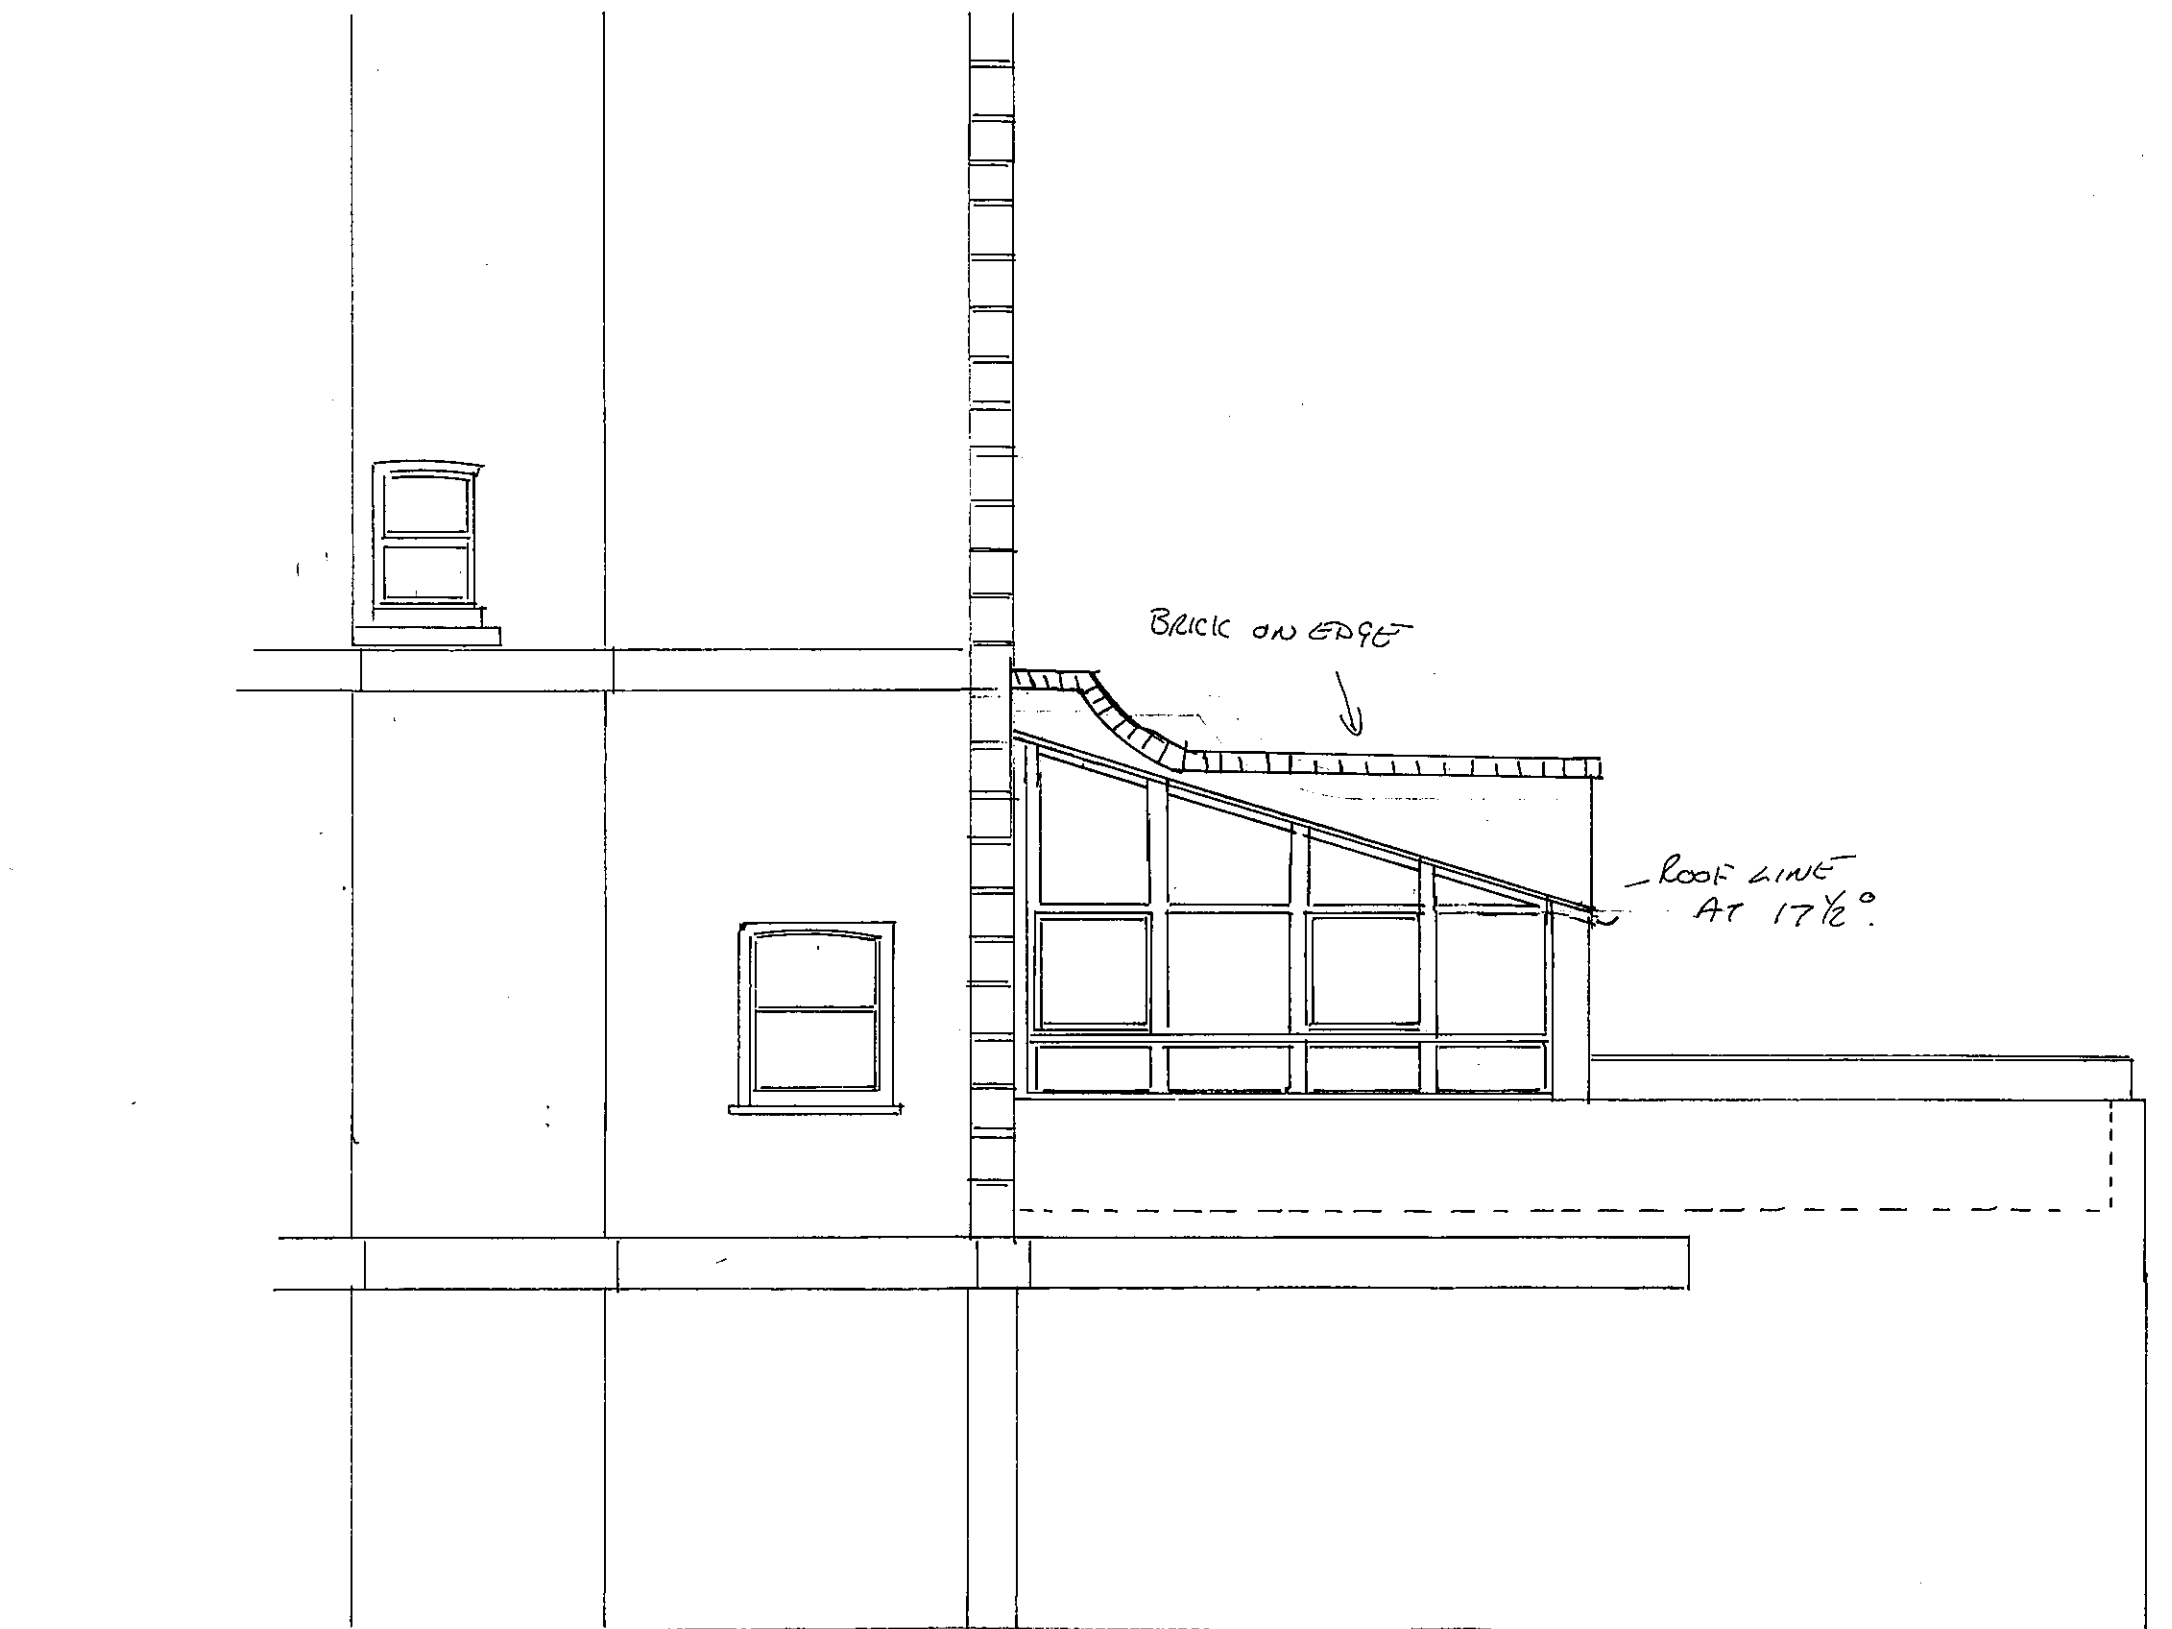

1B Fellow Road, London NW3 3LR

**Proposed Rear Elevation With  
Conservatory Roof Alteration**

Scale 1:50

Date: Nov 2024

Drawing No 14/16/02A *S*