


1B Fellow Road, London NW3 3LR

Proposed Front Elevation With  
Conservatory Roof Alteration

Scale 1:50

Date: Nov 2024

Drawing No 14/16/04X/3

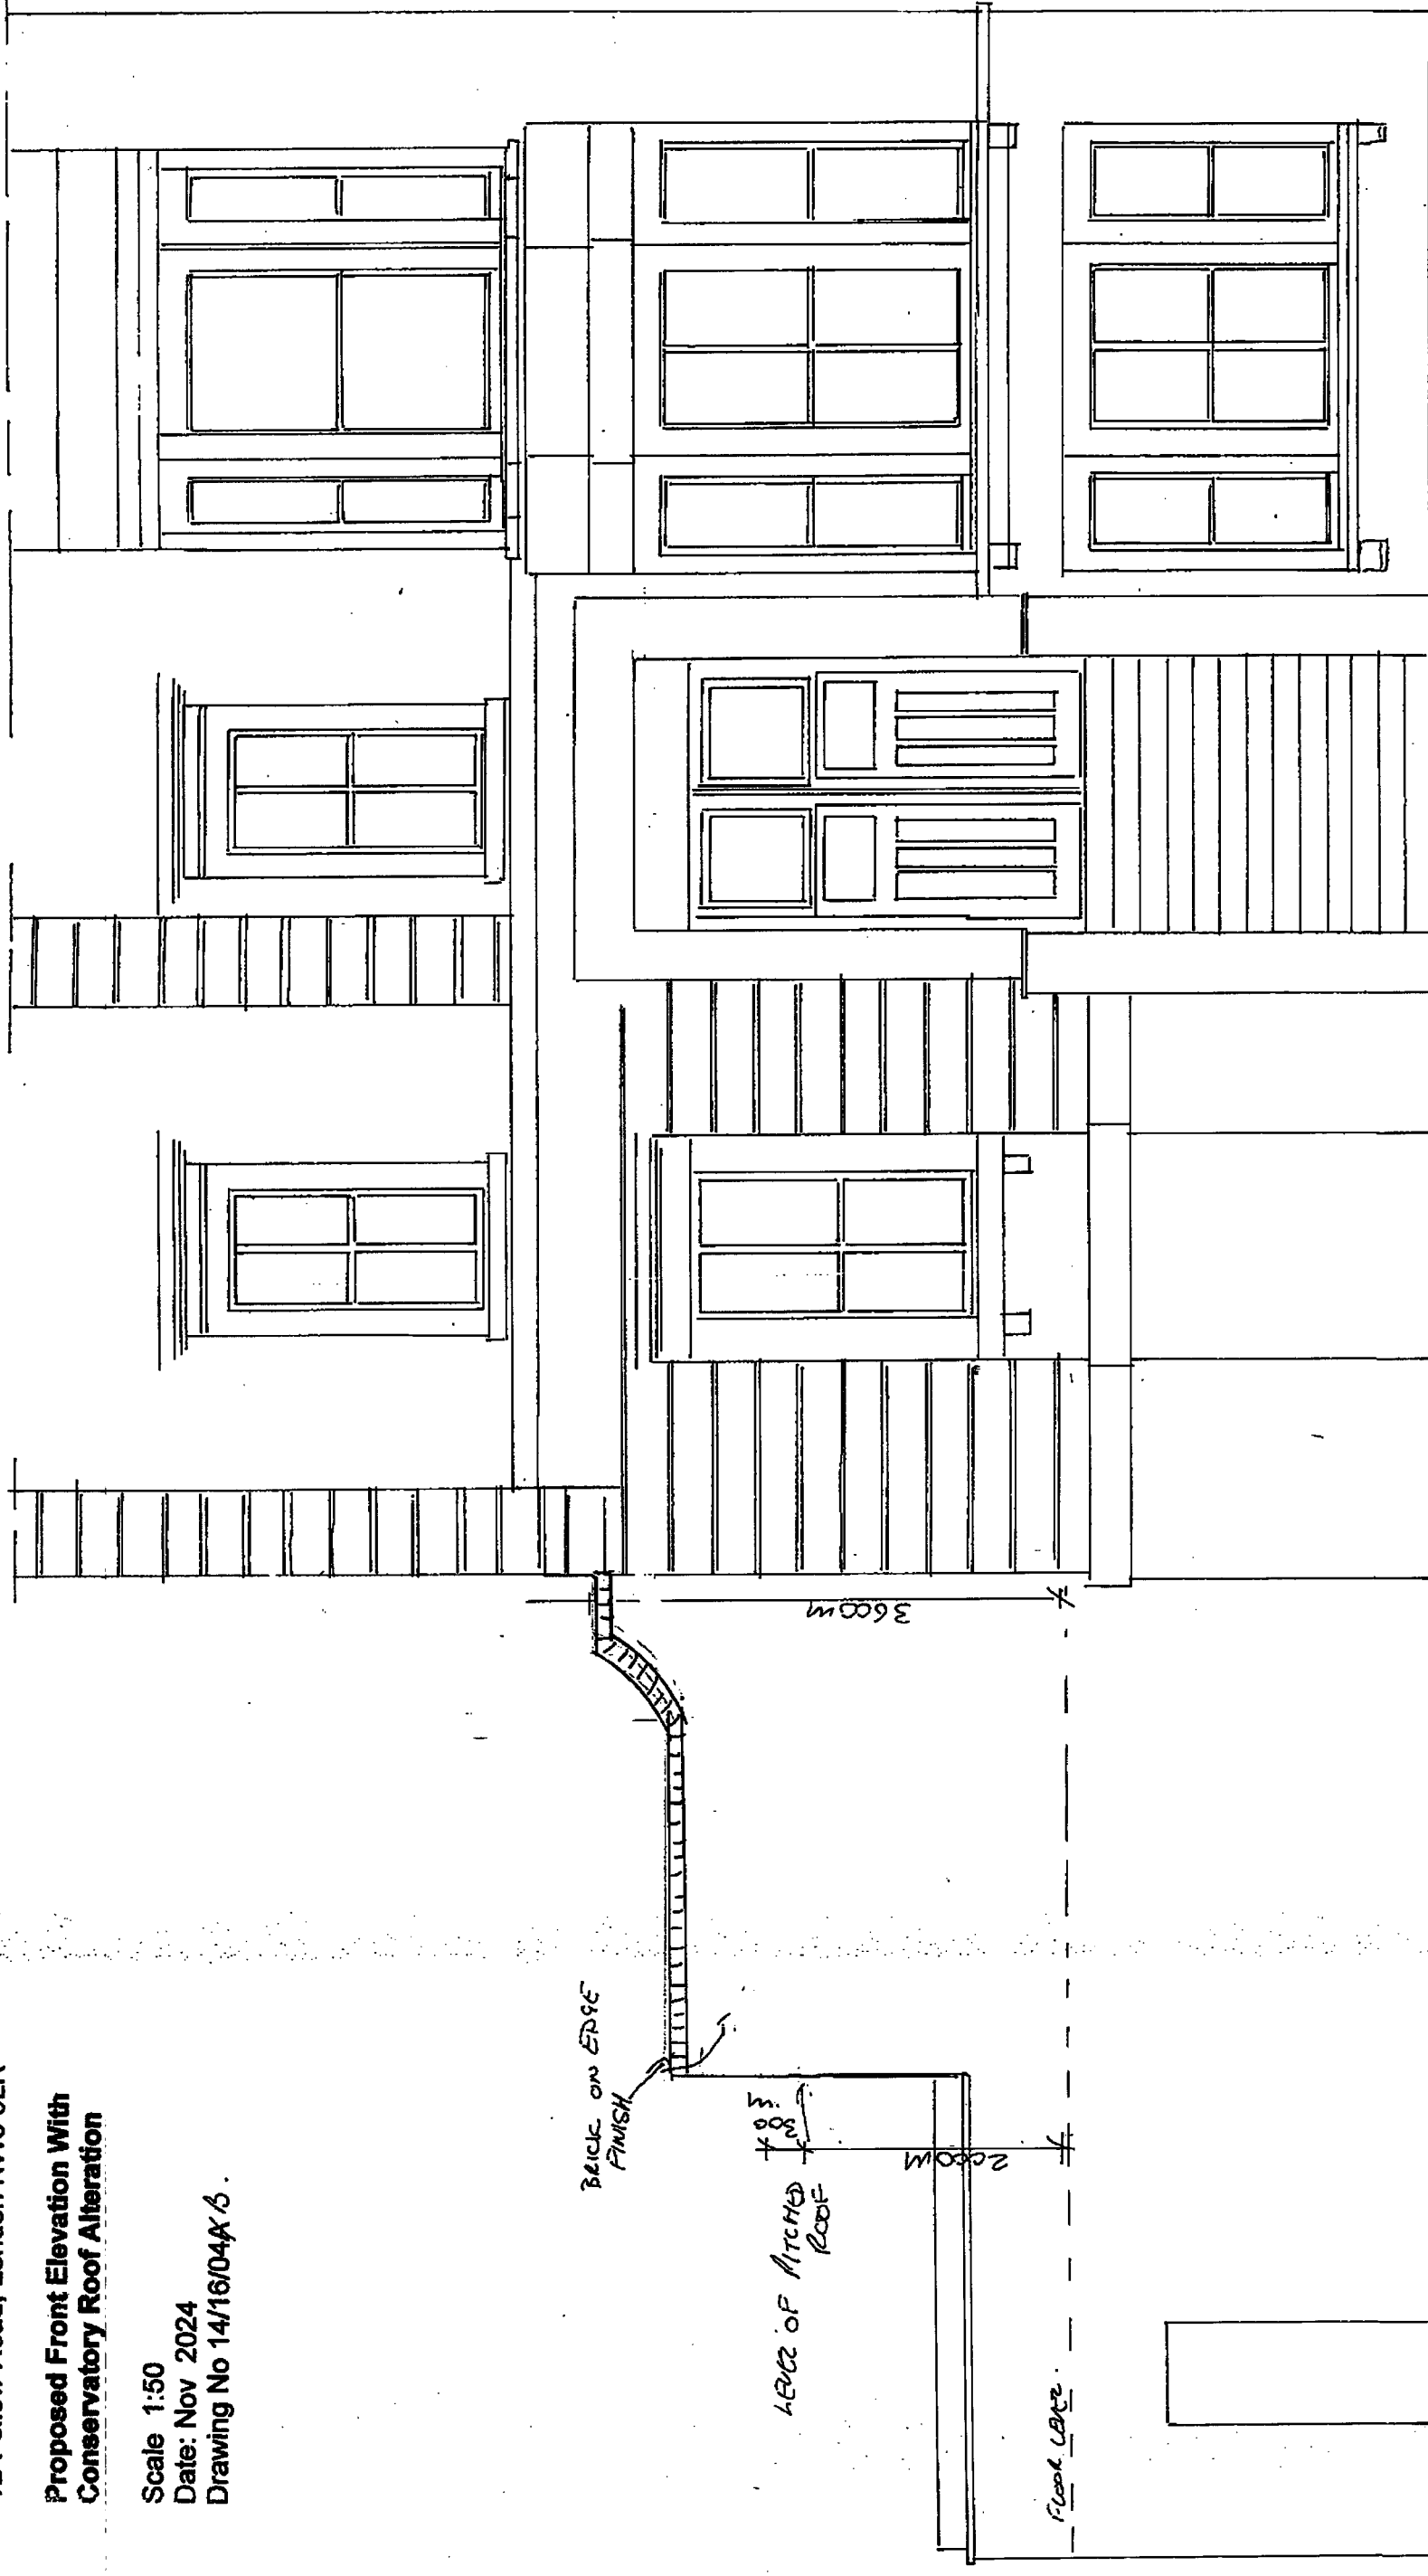

BRICK ON EDGE  
FINISH


LEVEL OF PITCHED  
ROOF

3600mm

2000mm

Floor Level

400mm

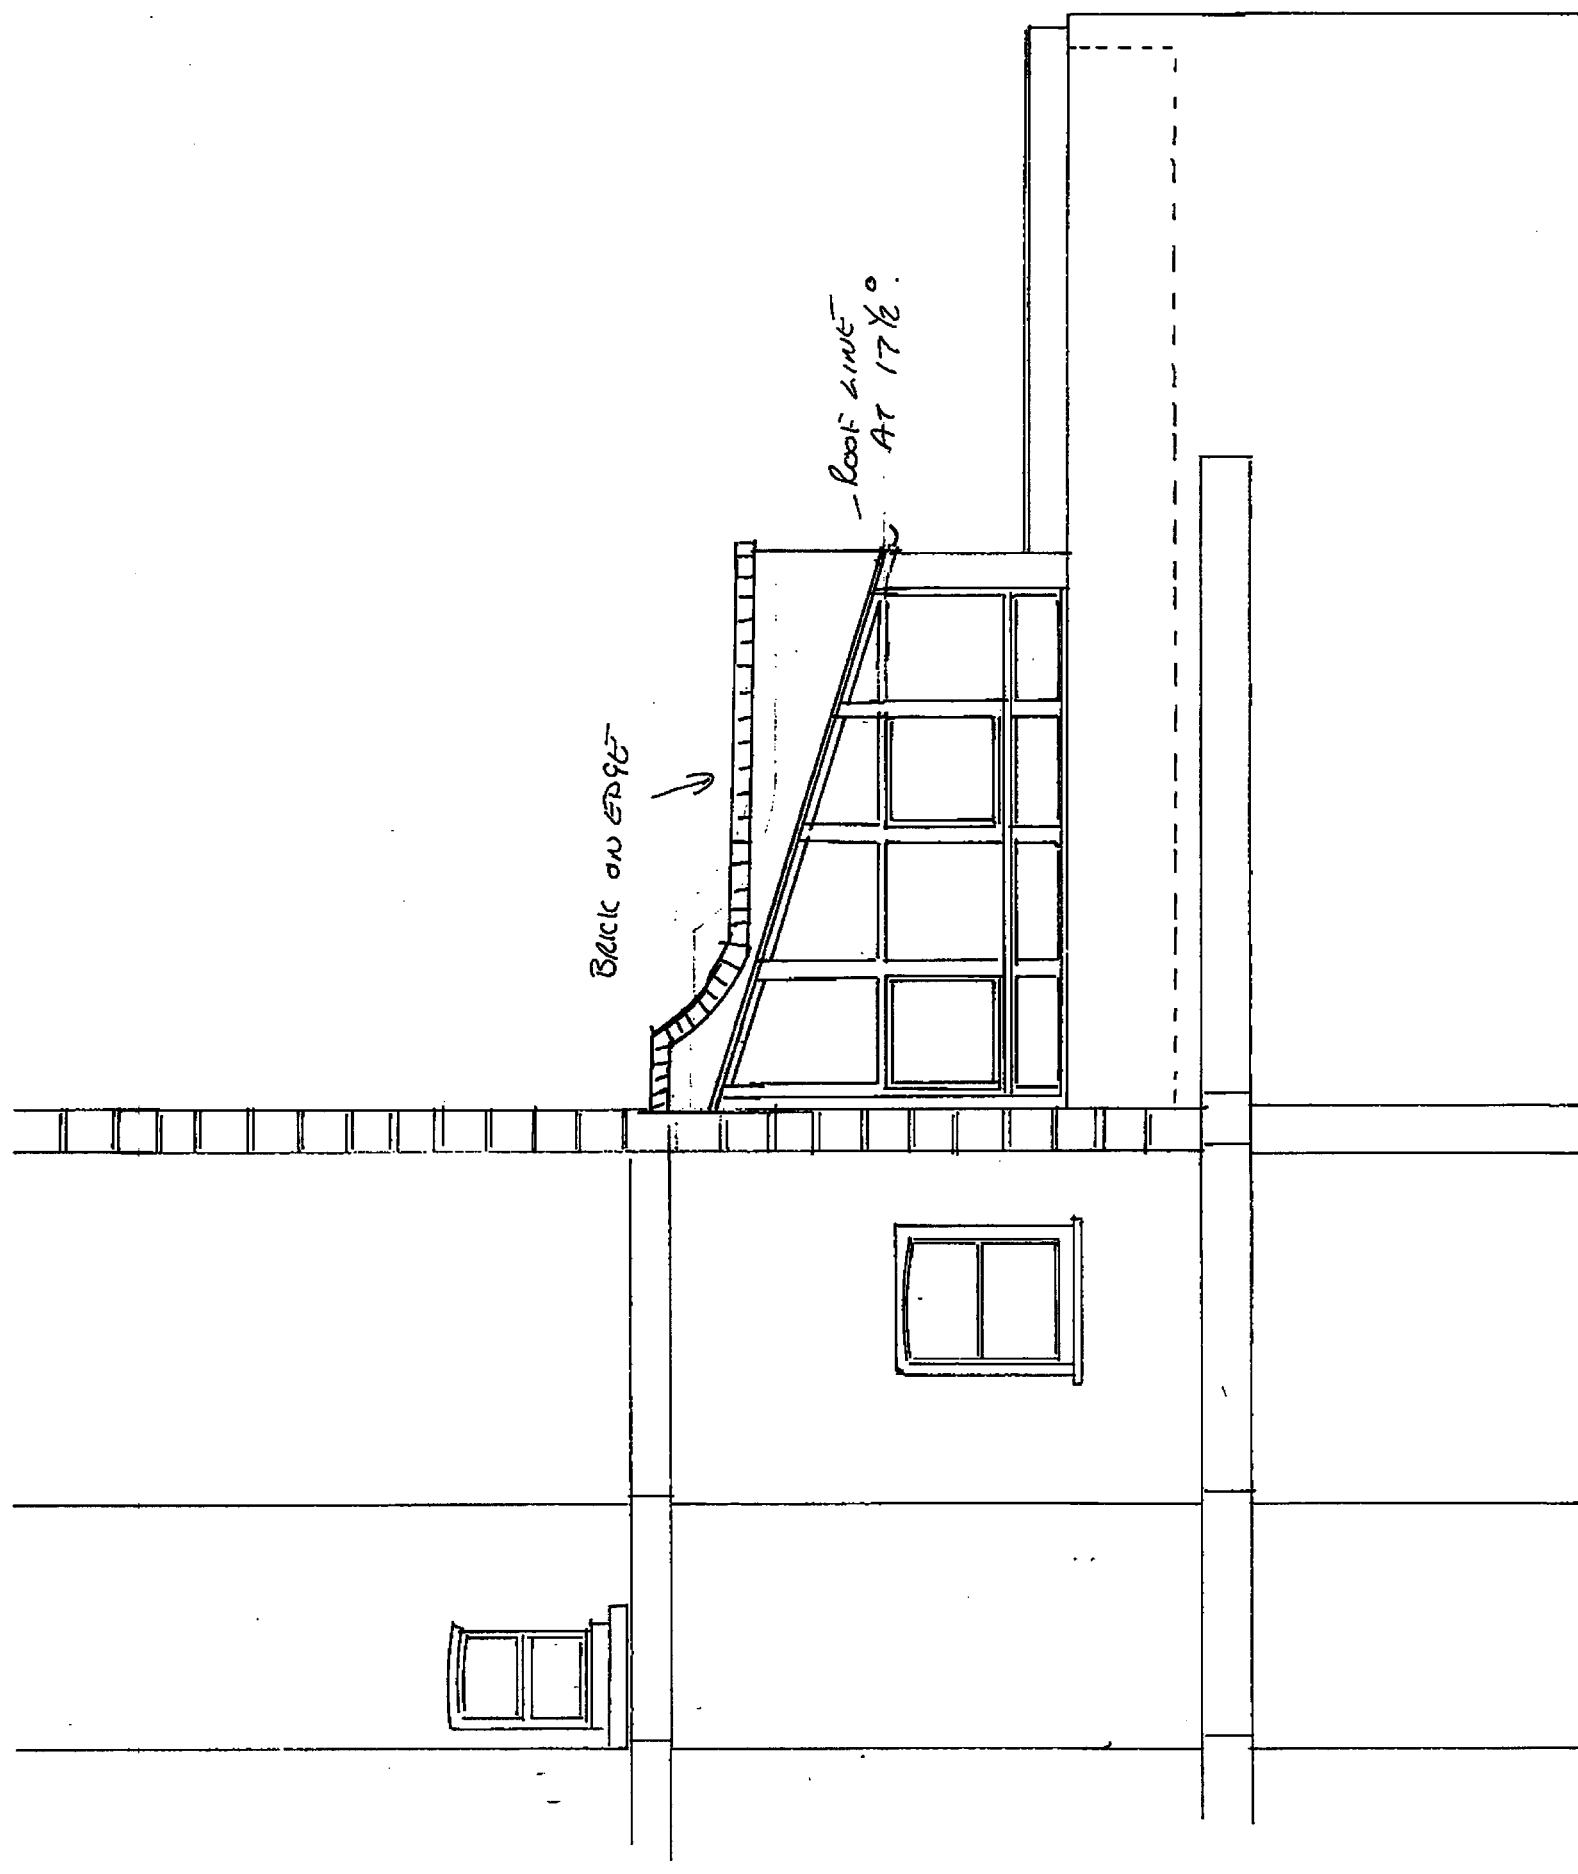

BRICK ON EDGE

ROOF LINE AT 17.5°


1B Fellow Road, London NW3 3LR

Proposed Rear Elevation With  
Conservatory Roof Alteration

Scale 1:50

Date: Nov 2024

Drawing No 14/16/02A 5

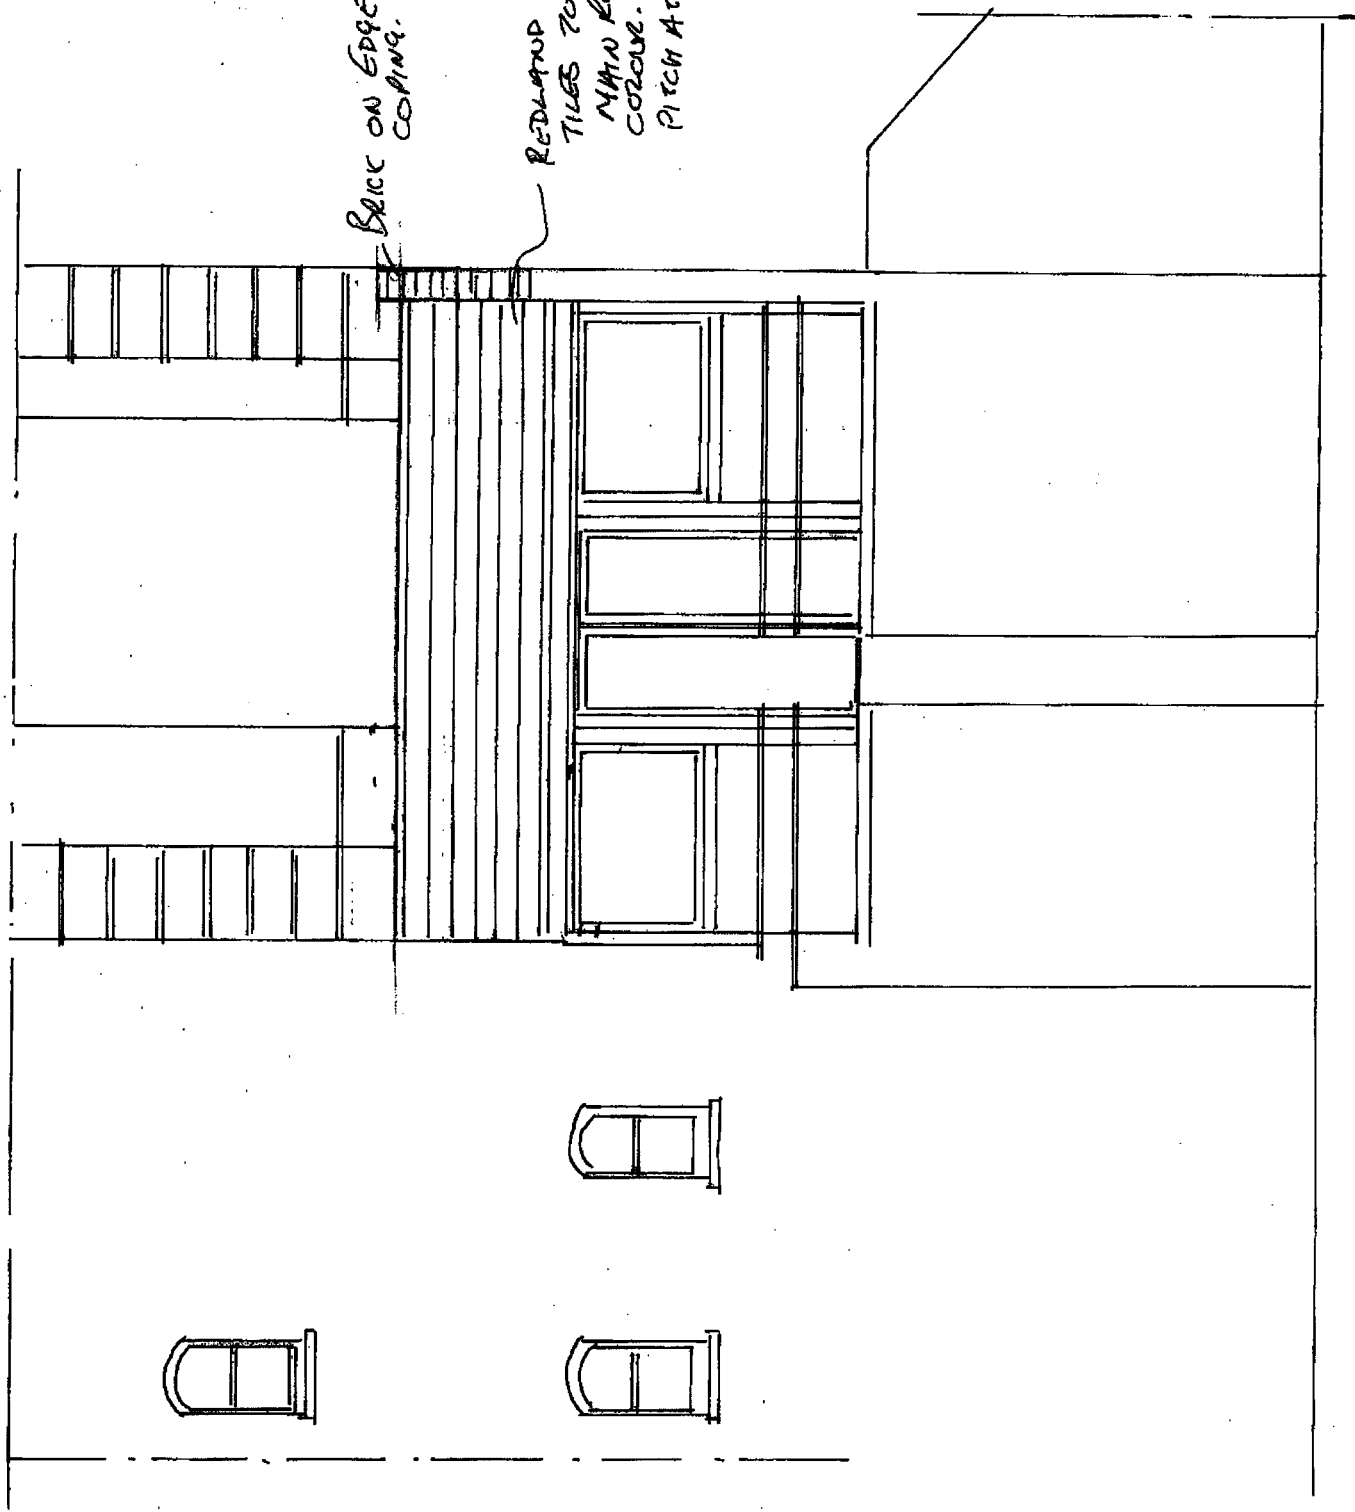

1B Fellow Road, London NW3 3LR

Proposed Side Elevation With  
Conservatory Roof Alteration

Scale 1:50

Date: Nov 2024

Drawing No 14/16/03A B