

Proposed Second Floor

Burrard Road

Drawn By: HM
 Scale: 1:50 @ A3
 Status: Planning

Paul Archer Design Ltd




Issue	Notes	Date
A	Roof terrace planning application	03/03/2015
B	Revised drawings to indicate roof terrace application with existing context	20/04/2015

103 Farringdon Road London EC1C 3BS Tel. 020 3668 2668

644.322B

paul archer
design

www.paularcherdesign.co.uk

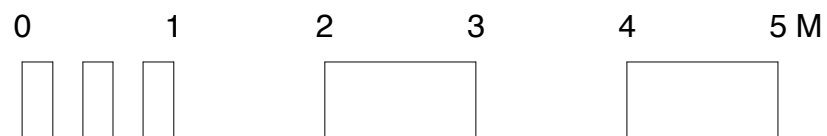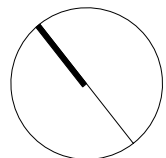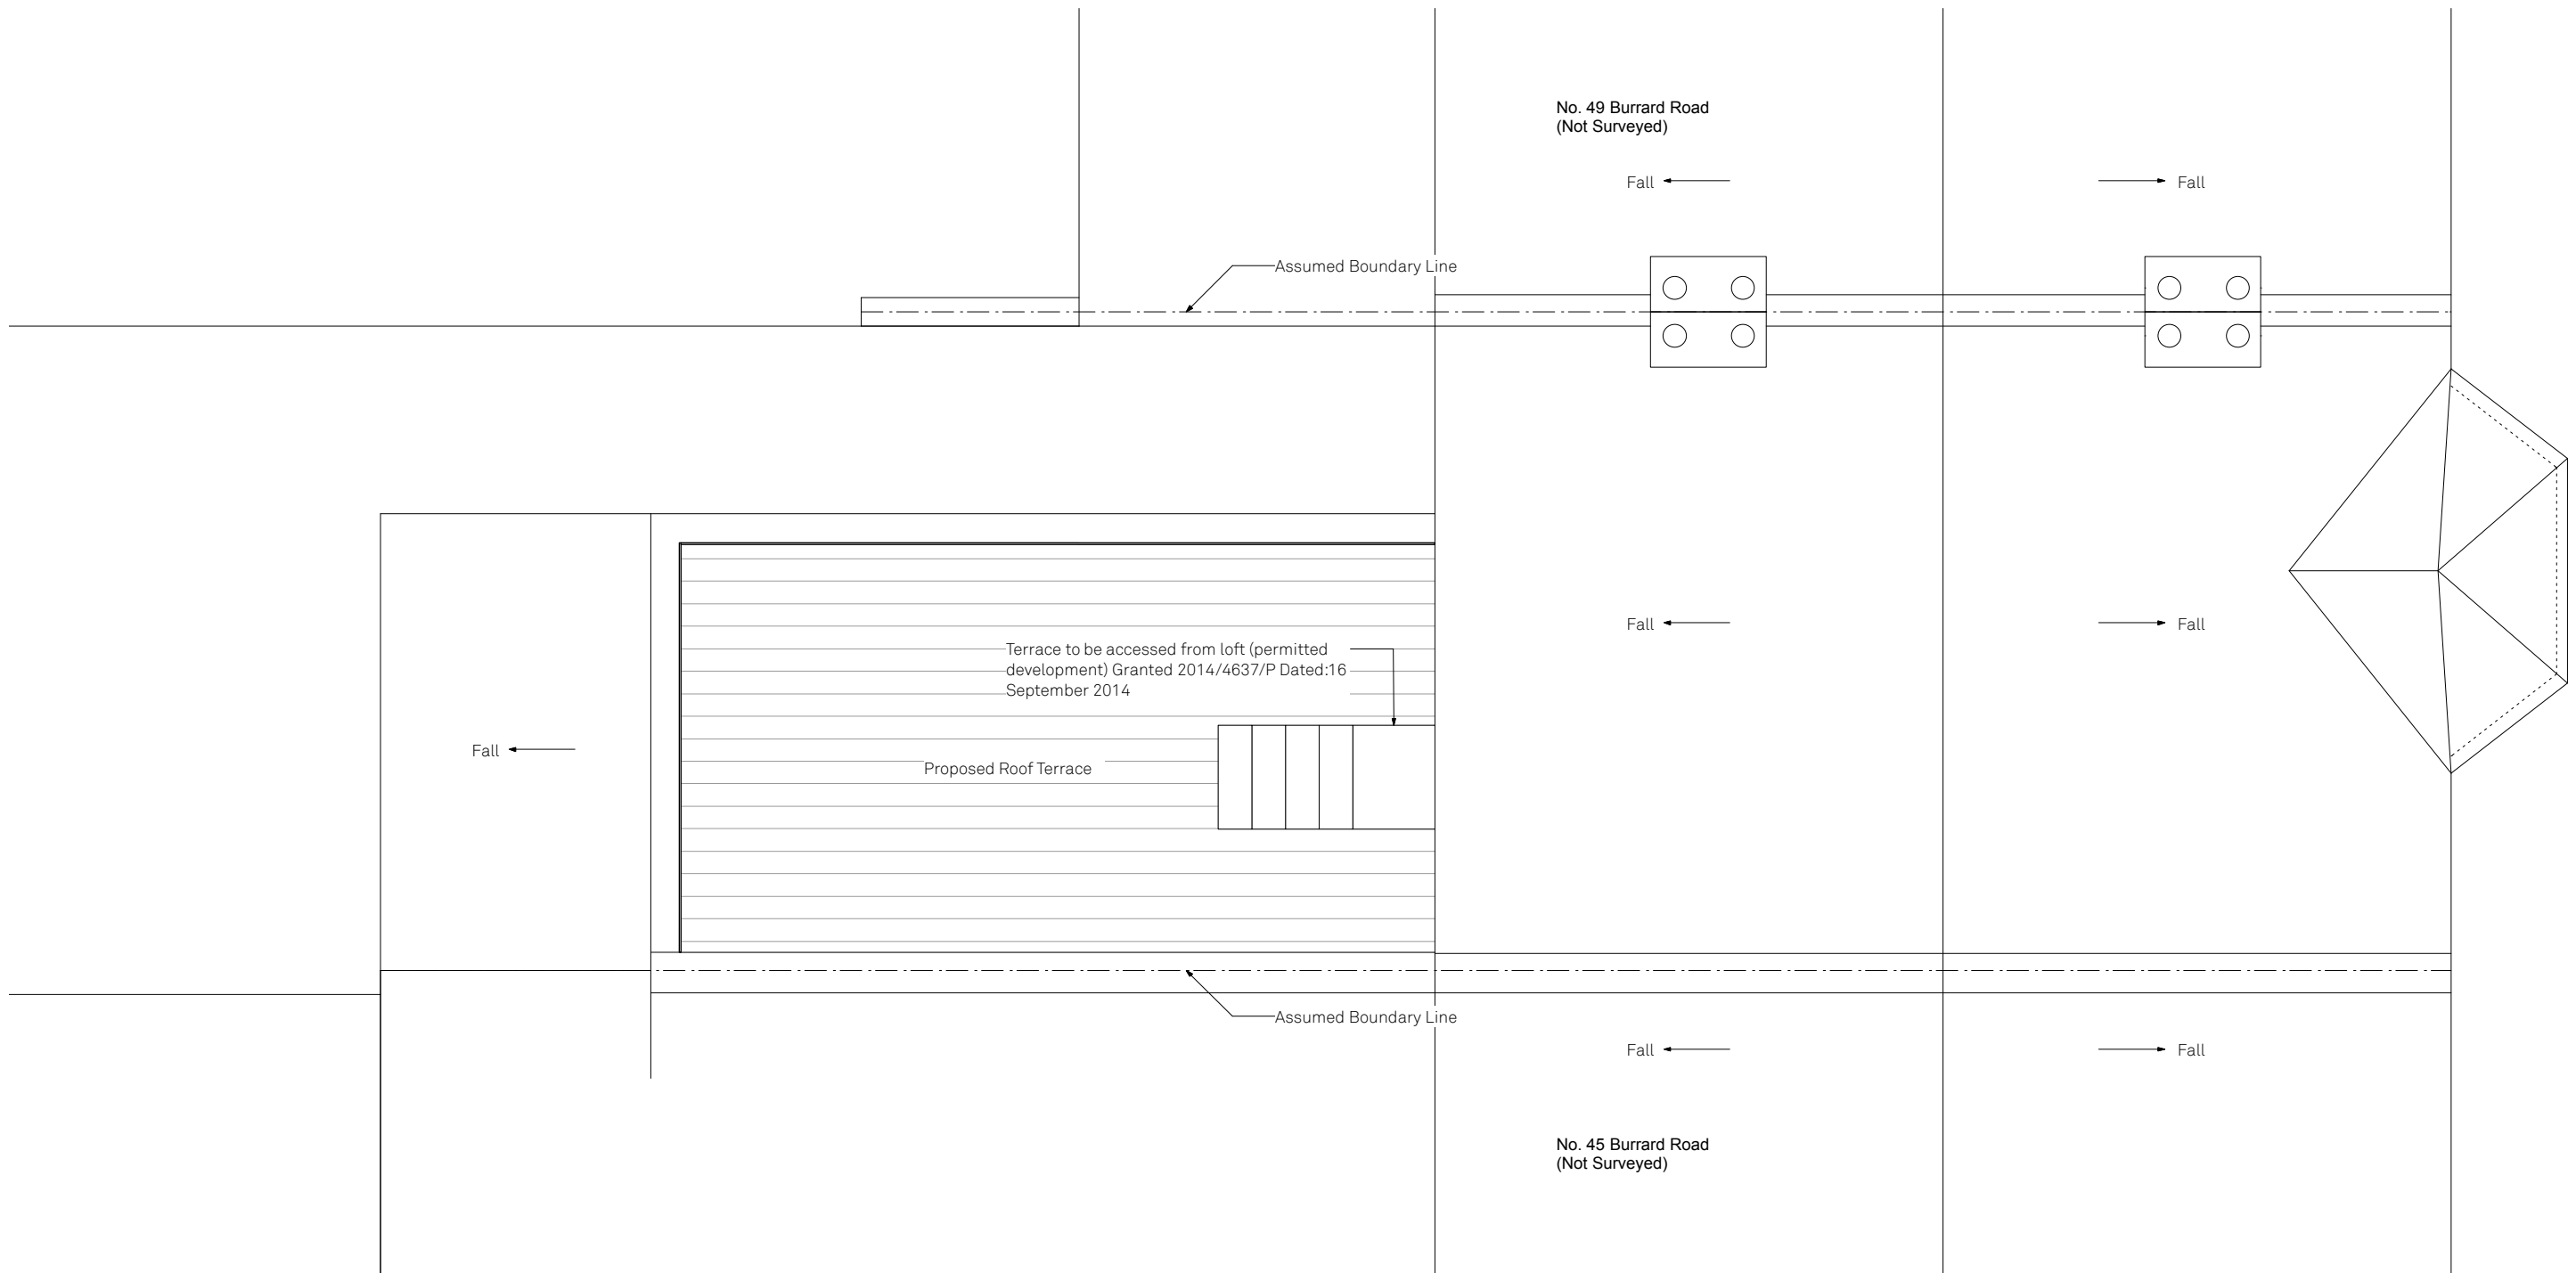

Proposed Roof Plan

Burrard Road

Drawn By
Scale
Status

HM
1:50 @ A3
Planning

Paul Archer Design Ltd

Issue Notes


Issue	Notes	Date
A	Roof terrace planning application	03/03/2015
B	Revised drawings to indicate roof terrace application with existing context	20/04/2015

103 Farringdon Road London EC1C 3BS Tel. 020 3668 2668

644.323B

paul archer
design

www.paularcherdesign.co.uk

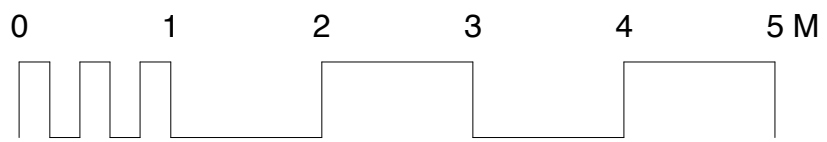

Proposed Rear Elevation

Burrard Road

Drawn By
Scale
Status

HM
1:50 @ A3
Planning

Paul Archer Design Ltd

Issue Notes



Issue	Notes	Date
A	Roof terrace planning application	03/03/2015
B	Revised drawings to indicate roof terrace application with existing context	20/04/2015

103 Farringdon Road London EC1C 3BS Tel. 020 3668 2668

644.324B

paul archer
design

www.paularcherdesign.co.uk

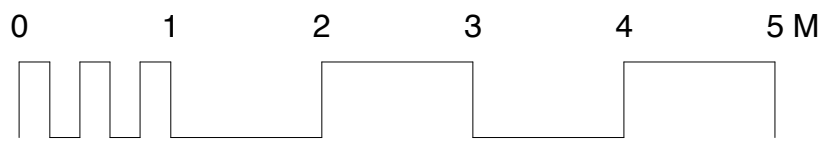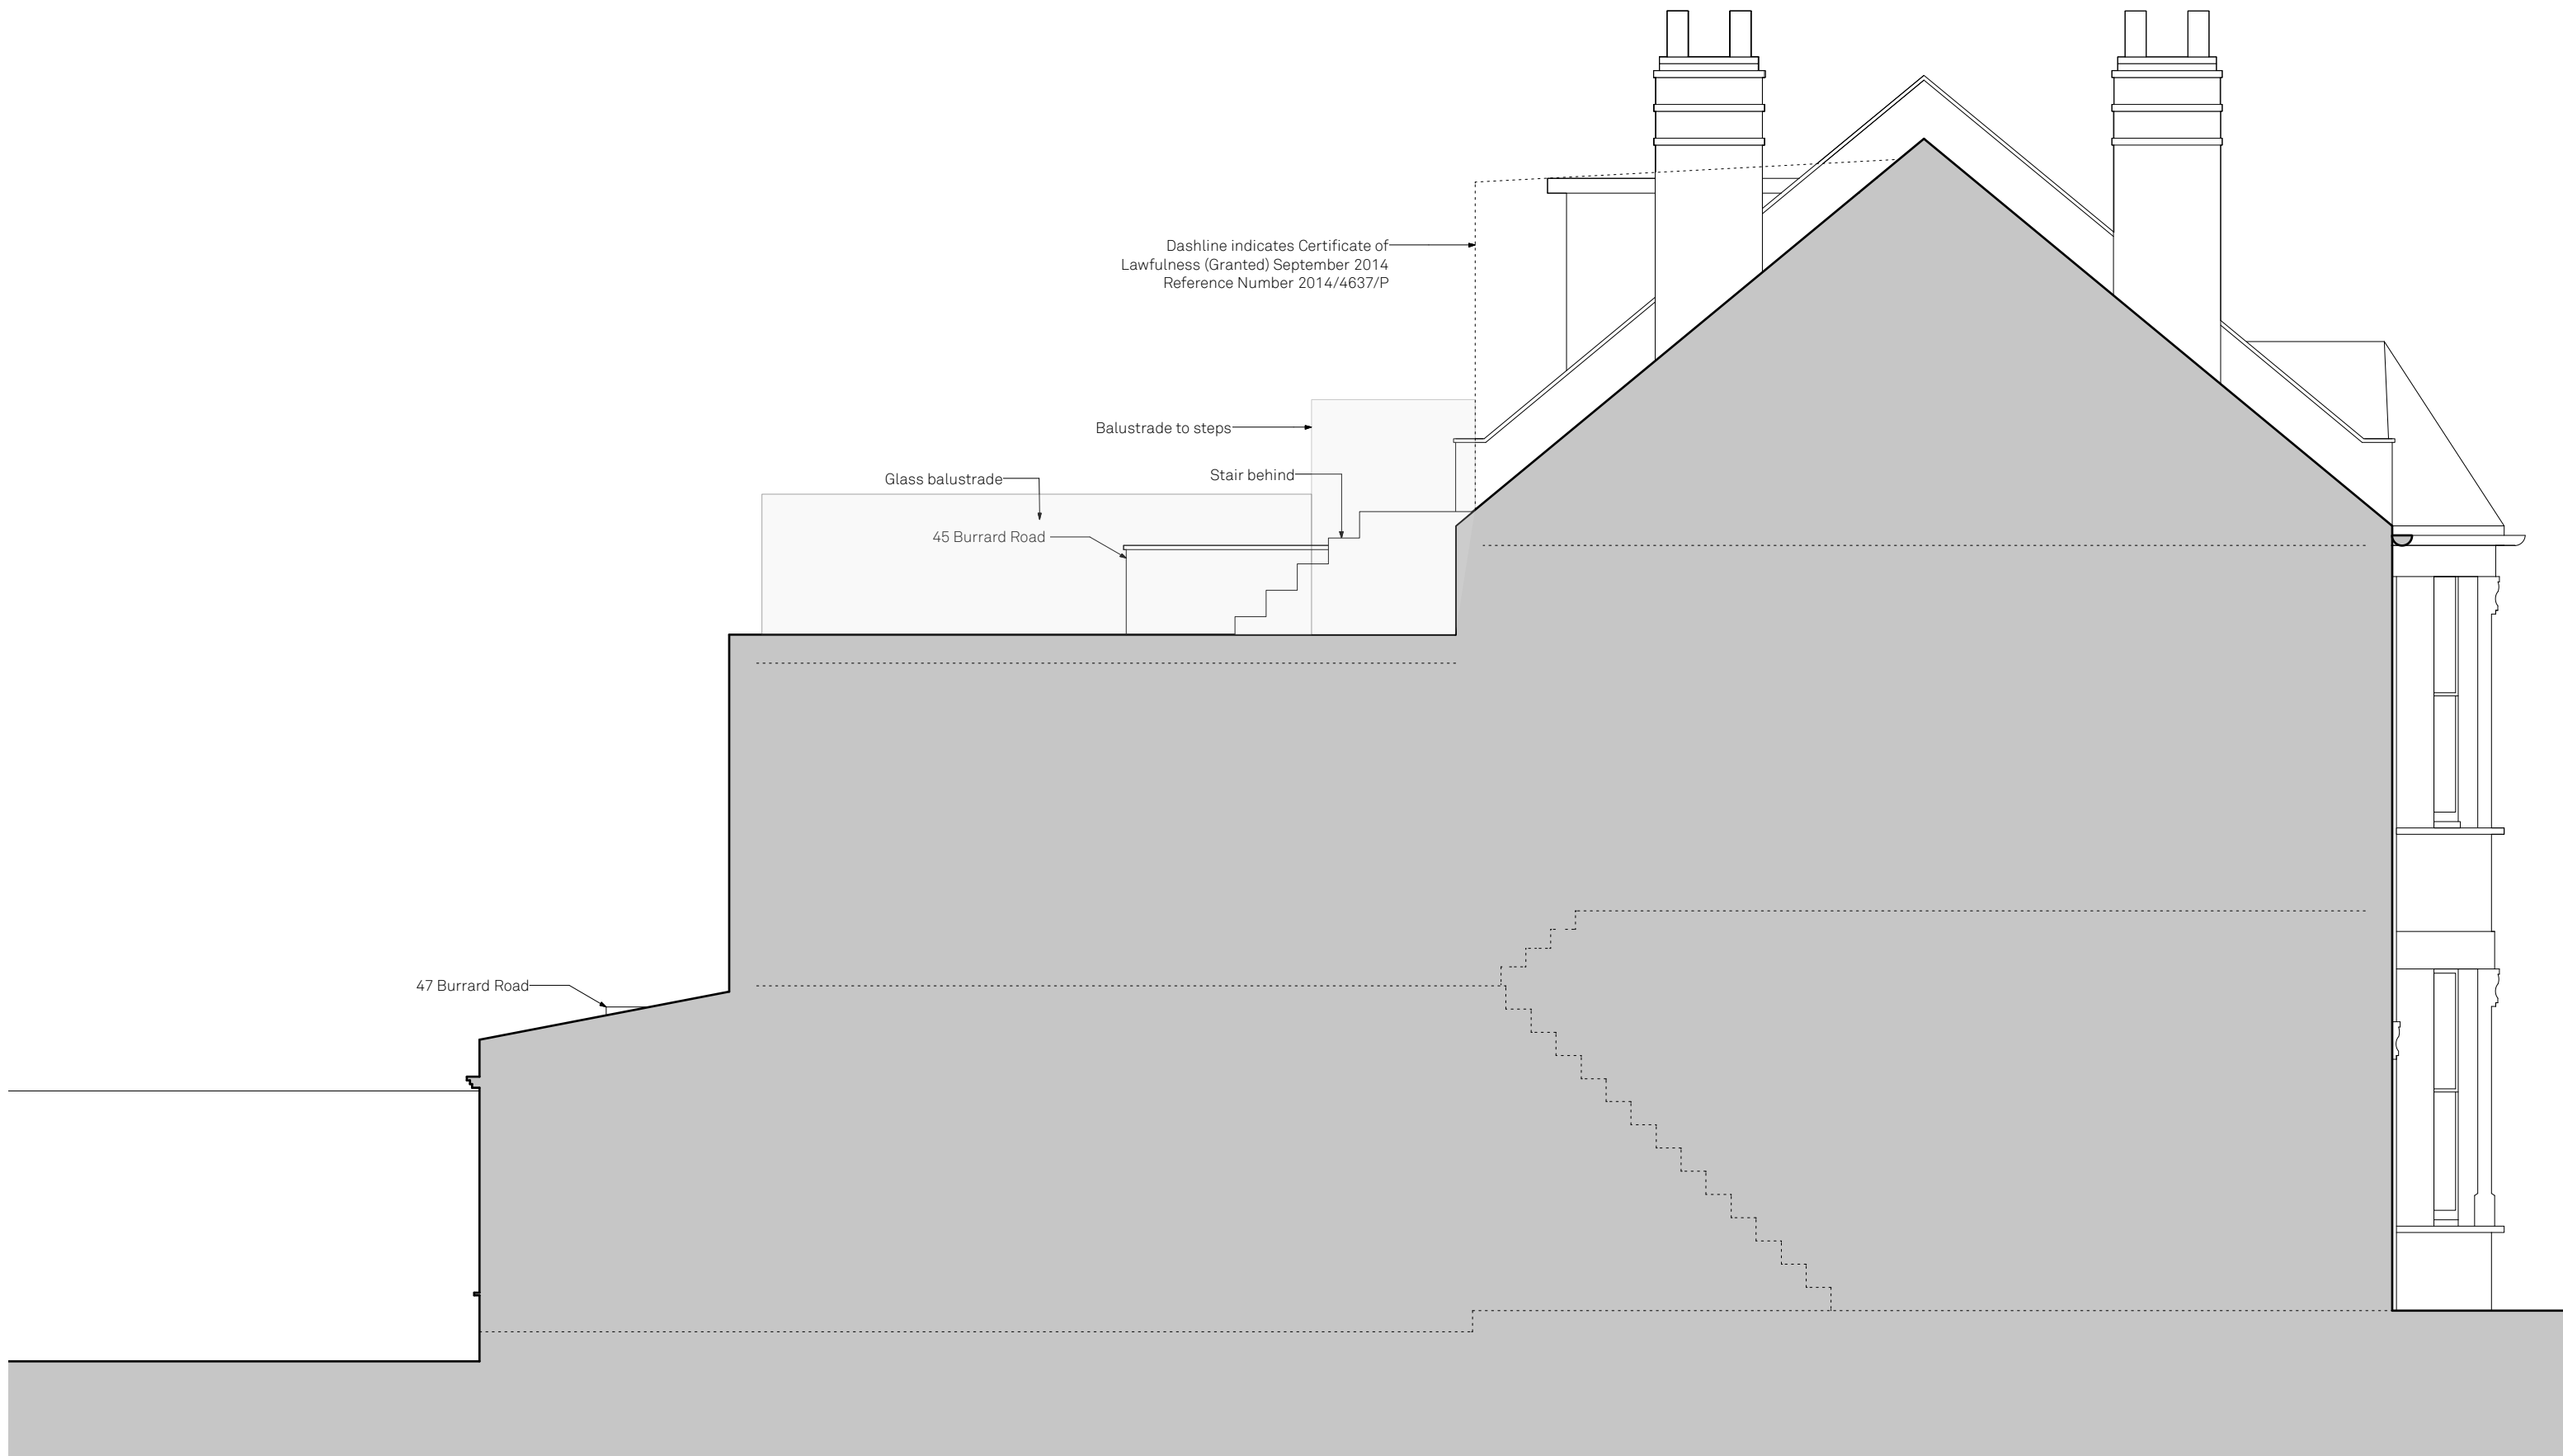

Proposed South West Elevation

Burrard Road

Drawn By HM
 Scale 1:50 @ A3
 Status Planning

Paul Archer Design Ltd



Issue	Notes	Date
A	Roof terrace planning application	03/03/2015
B	Revised drawings to indicate roof terrace application with existing context	20/04/2015

103 Farringdon Road London EC1C 3BS Tel. 020 3668 2668

644.325B

paul archer
 design

www.paularcherdesign.co.uk

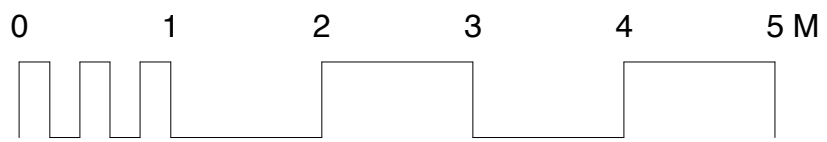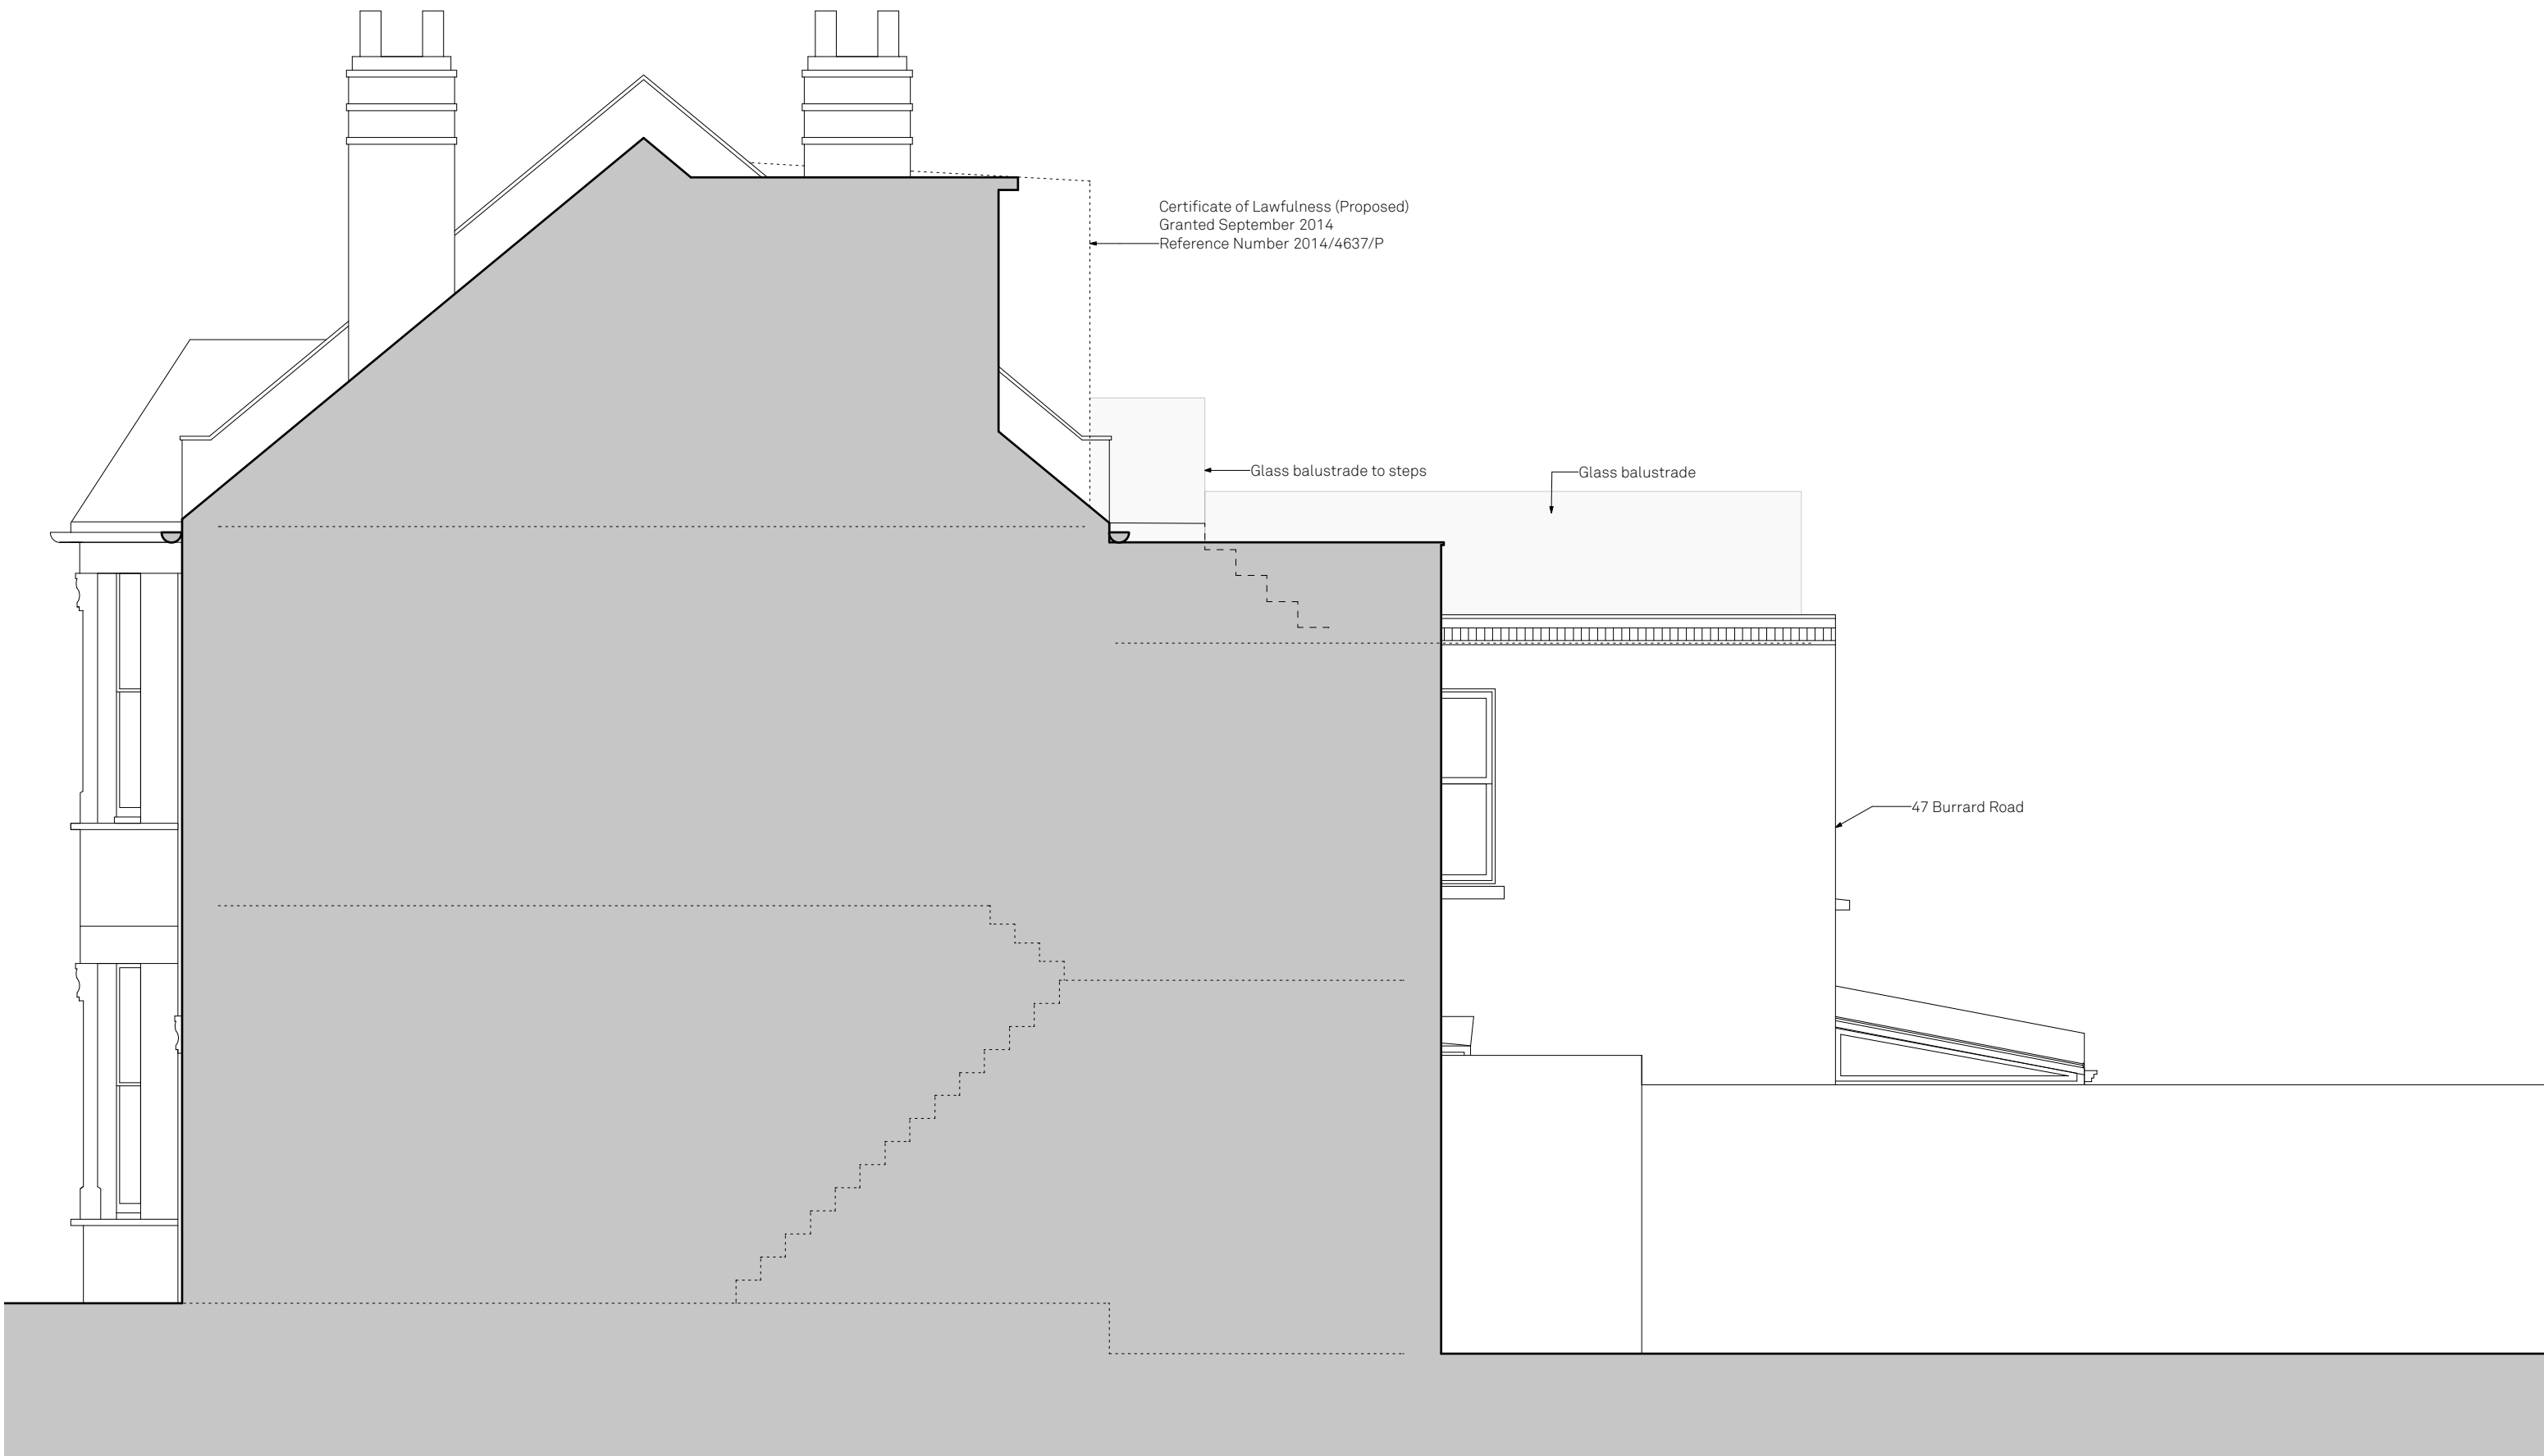

Proposed North East Elevation

Burrard Road

Drawn By
Scale
Status

Paul Archer Design Ltd

HM
1:50 @ A3
Planning

Issue	Notes	Date
A	Roof terrace planning application	03/03/2015
B	Revised drawings to indicate roof terrace application with existing context	20/04/2015

103 Farringdon Road London EC1C 3BS Tel. 020 3668 2668

644.326B

paul archer
design

www.paularcherdesign.co.uk