

Location Plan

47 Burrard Road NW6

Drawn By HM
 Scale 1:1250 @ A3
 Status

Paul Archer Design Ltd

Issue Notes
 A Planning



Date
 20/04/15

644.000A

paul archer
 design

103 Farringdon Road London EC1R3BS Tel. 020 3668 2668

www.paularcherdesign.co.uk

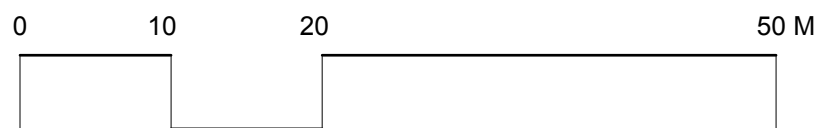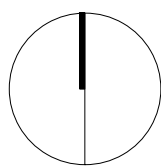

Block Plan

47 Burrard Road NW6




Drawn By HM
 Scale 1:500 @ A3
 Status

Issue Notes
 A Planning

Date
 20/04/15

644.001A

paul archer
 design

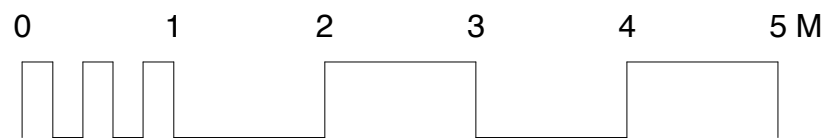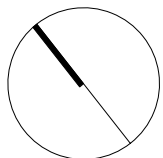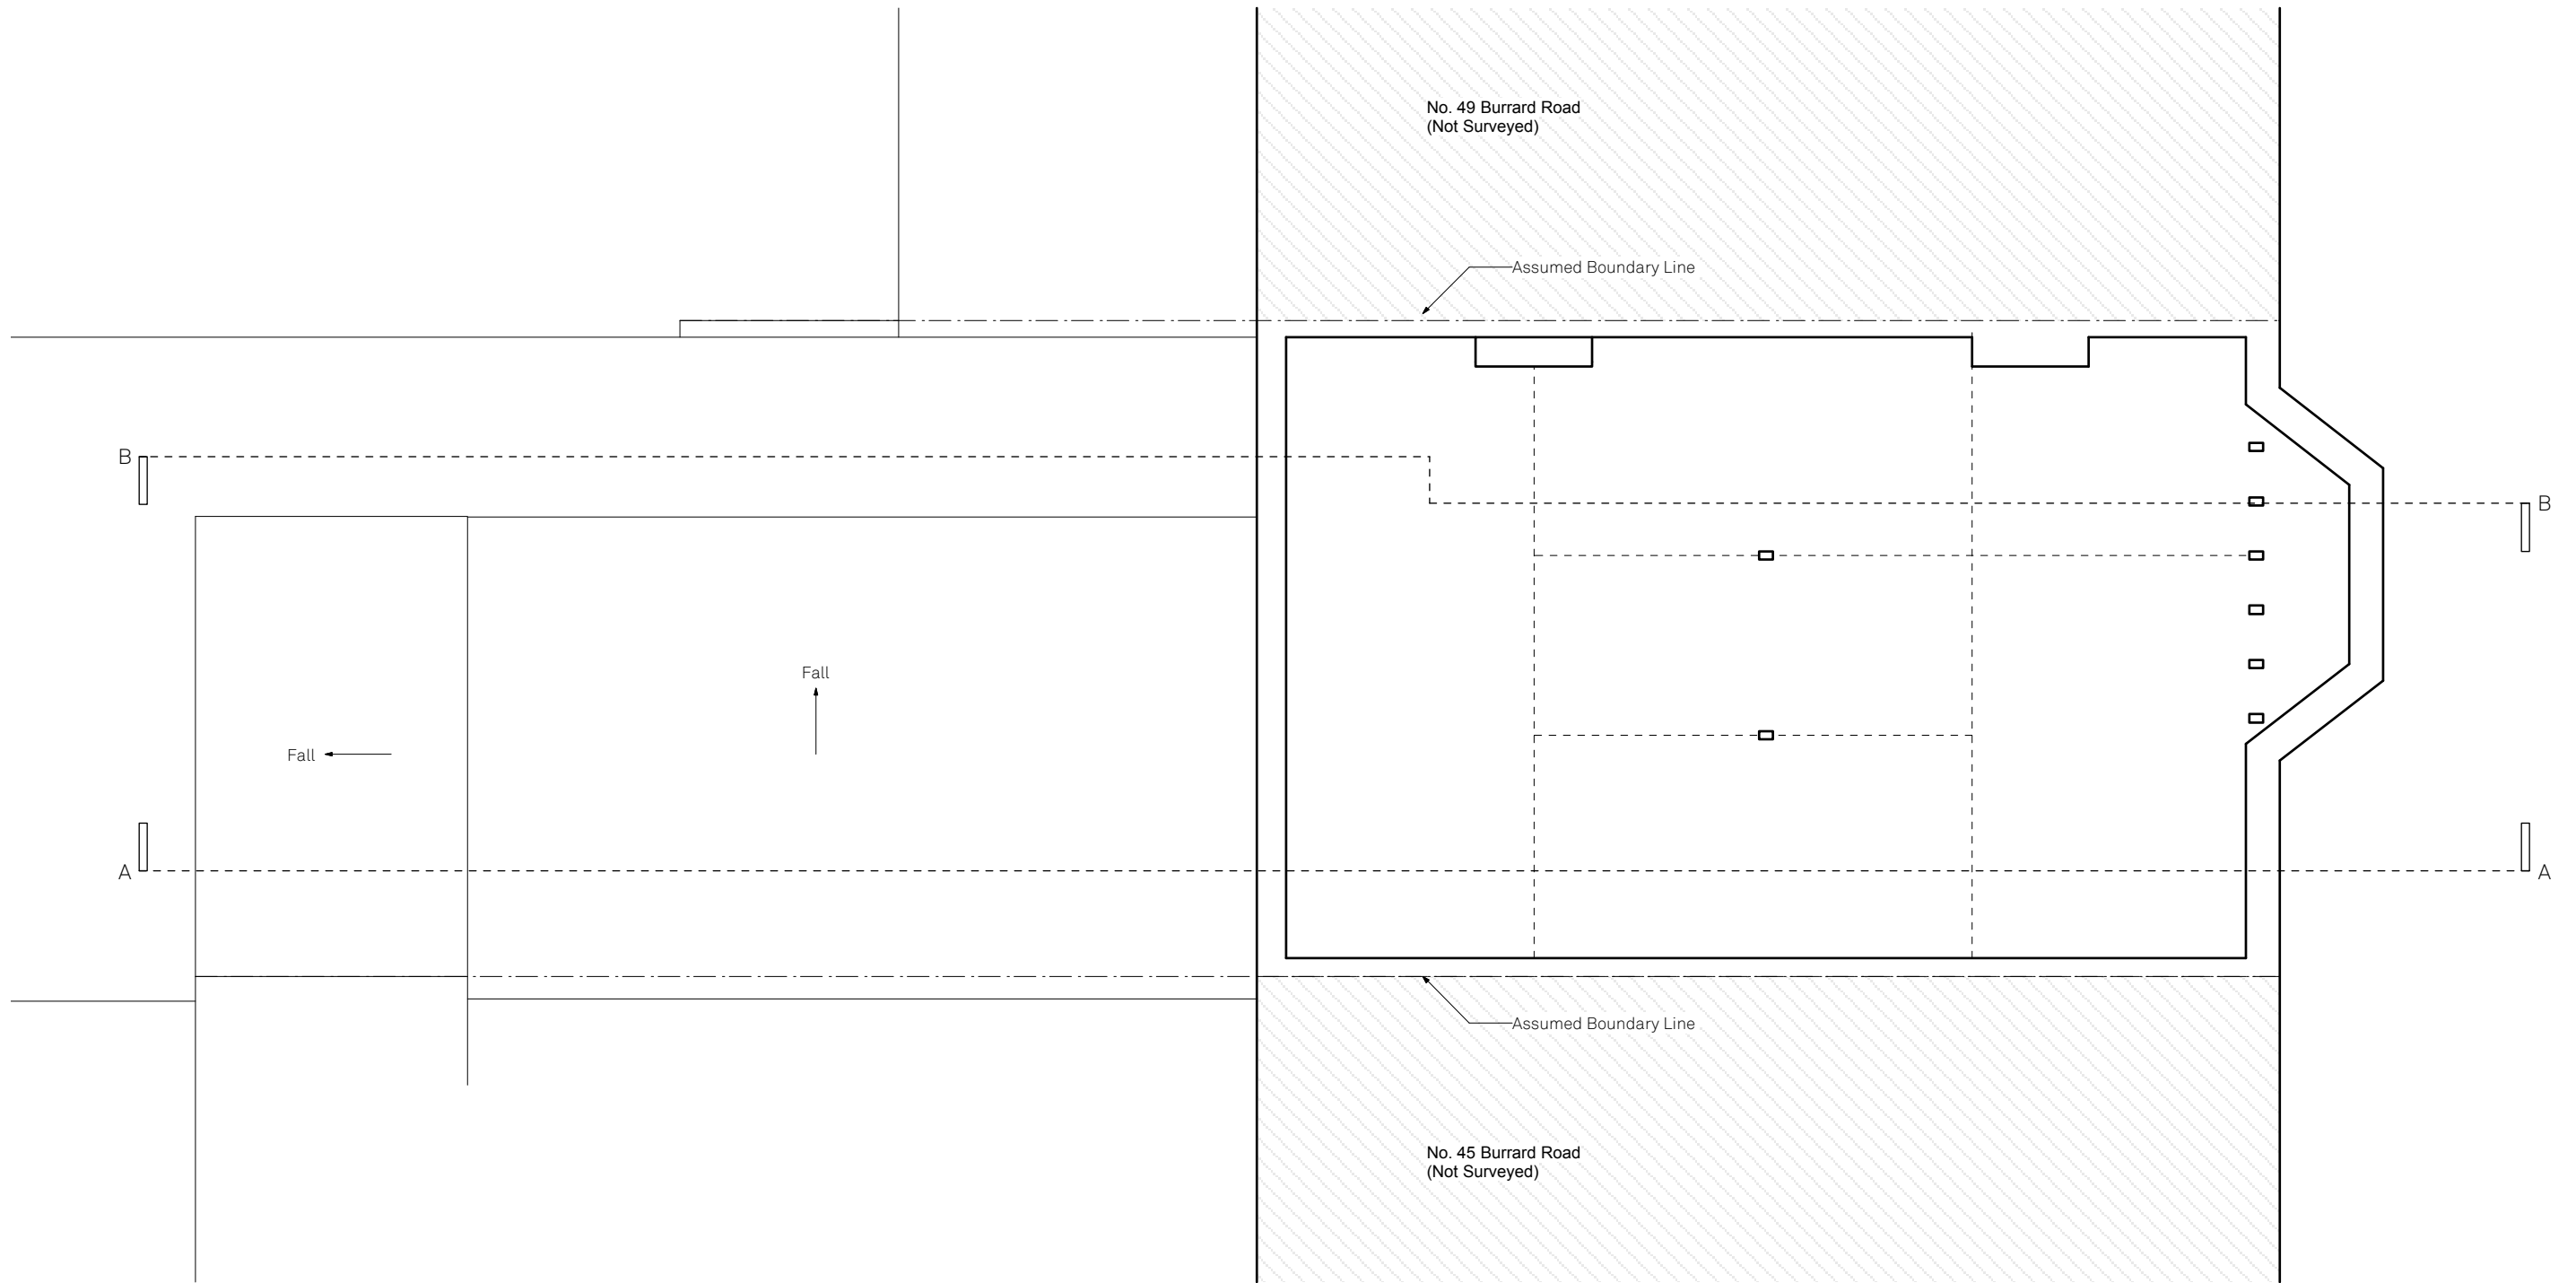

Existing Second Floor

47 Burrard Road, NW6 1DA

Drawn By HM
 Scale 1:50 @ A3
 Status Planning

Paul Archer Design Ltd

Issue Notes

A Roof terrace planning application

Date




03/03/2015

644.012A

paul archer
 design

103 Farringdon Road London EC1C 3BS Tel. 020 3668 2668

www.paularcherdesign.co.uk

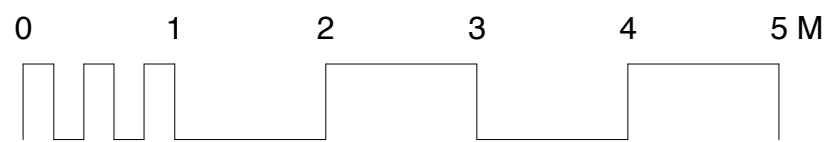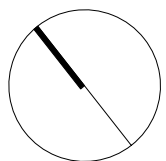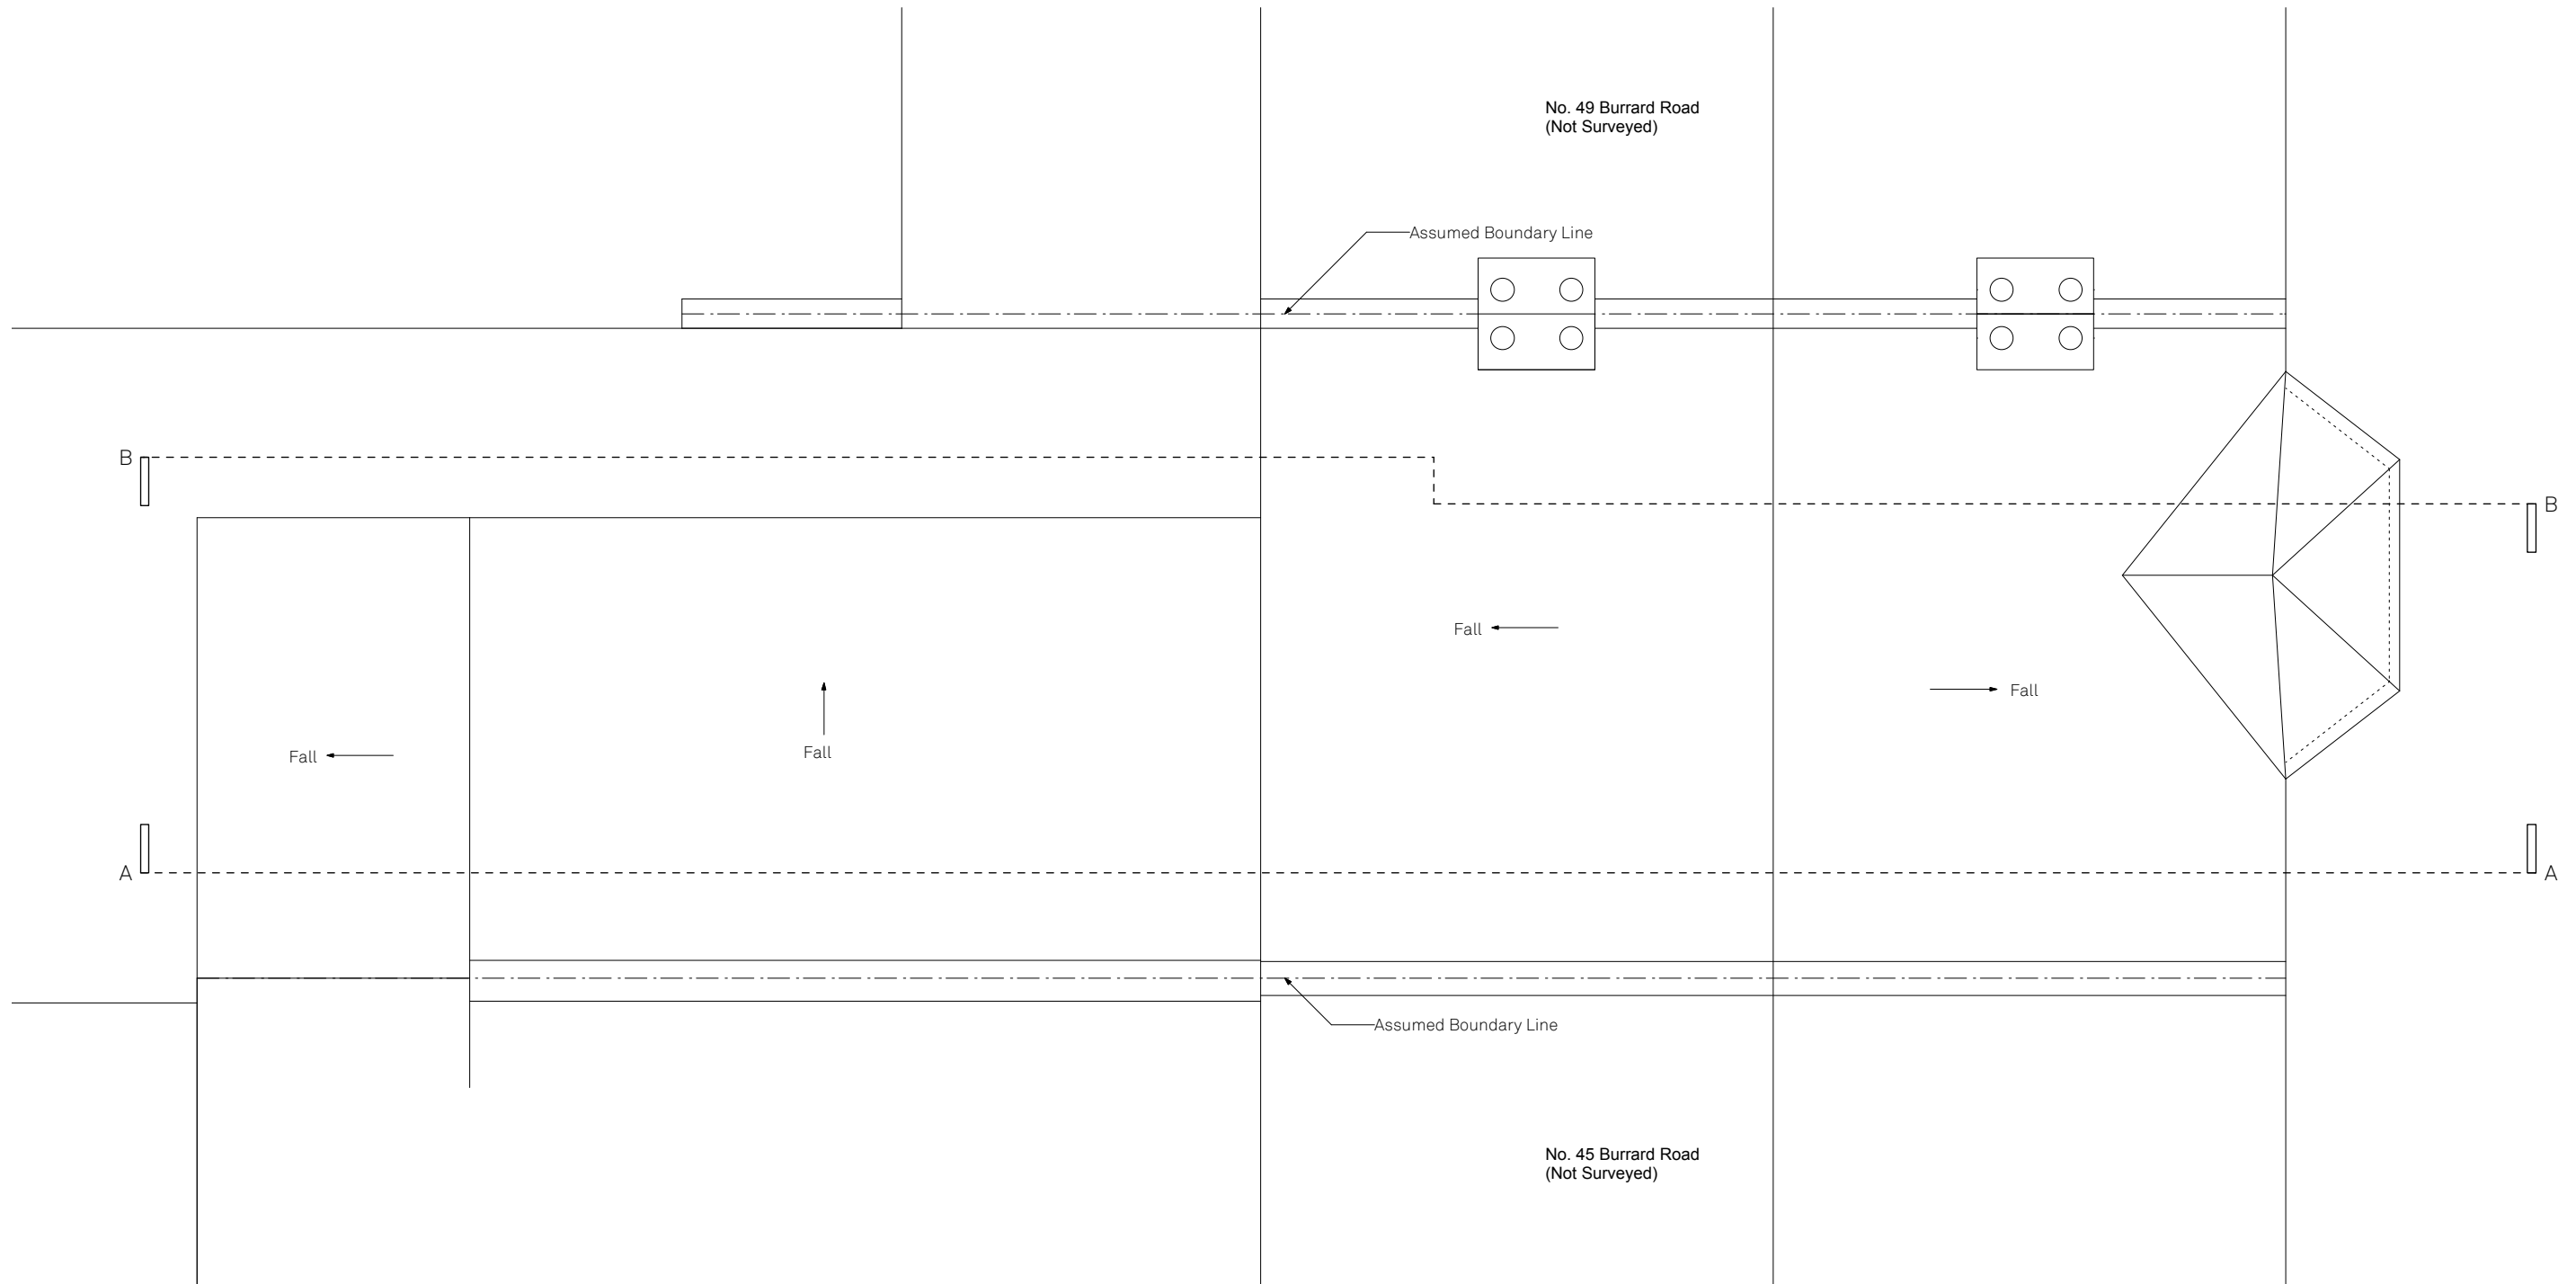

Existing Roof Plan

47 Burrard Road, NW6 1DA

Drawn By HM
 Scale 1:50 @ A3
 Status Planning

Paul Archer Design Ltd

Issue Notes

A Roof terrace planning application

Date


03/03/2015

644.013A

paul archer
 design

103 Farringdon Road London EC1C3BS Tel. 020 3668 2668

www.paularcherdesign.co.uk

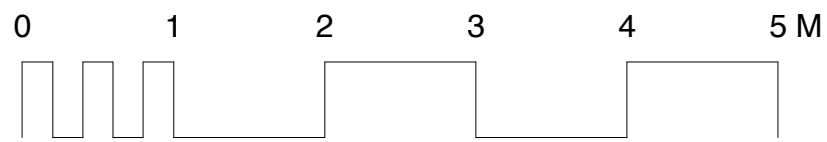

Existing Rear Elevation

47 Burrard Road, NW6 1DA

Drawn By: HM
 Scale: 1:50 @ A3
 Status: Planning

Paul Archer Design Ltd

Issue Notes

A Roof terrace planning application

Date


03/03/2015

103 Farringdon Road London EC1C 3BS Tel. 020 3688 2668

644.014A

paul archer
 design

www.paularcherdesign.co.uk

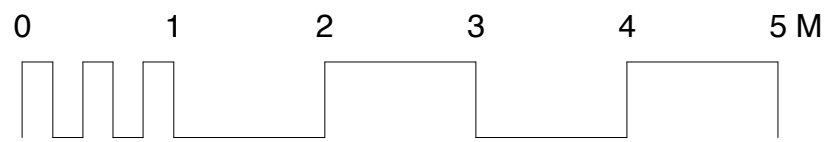

Existing South-West Elevation

47 Burrard Road, NW6 1DA

Drawn By HM
 Scale 1:50 @ A3
 Status Planning

Paul Archer Design Ltd

Issue Notes

A Roof terrace planning application

Date



03/03/2015

644.015A

paul archer
 design

103 Farringdon Road London EC1C 3BS Tel. 020 3668 2668

www.paularcherdesign.co.uk

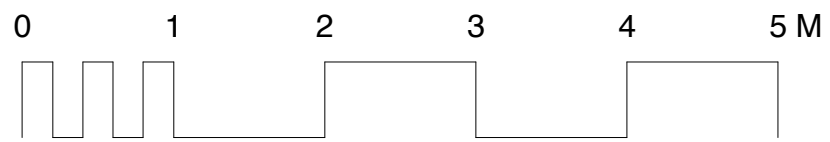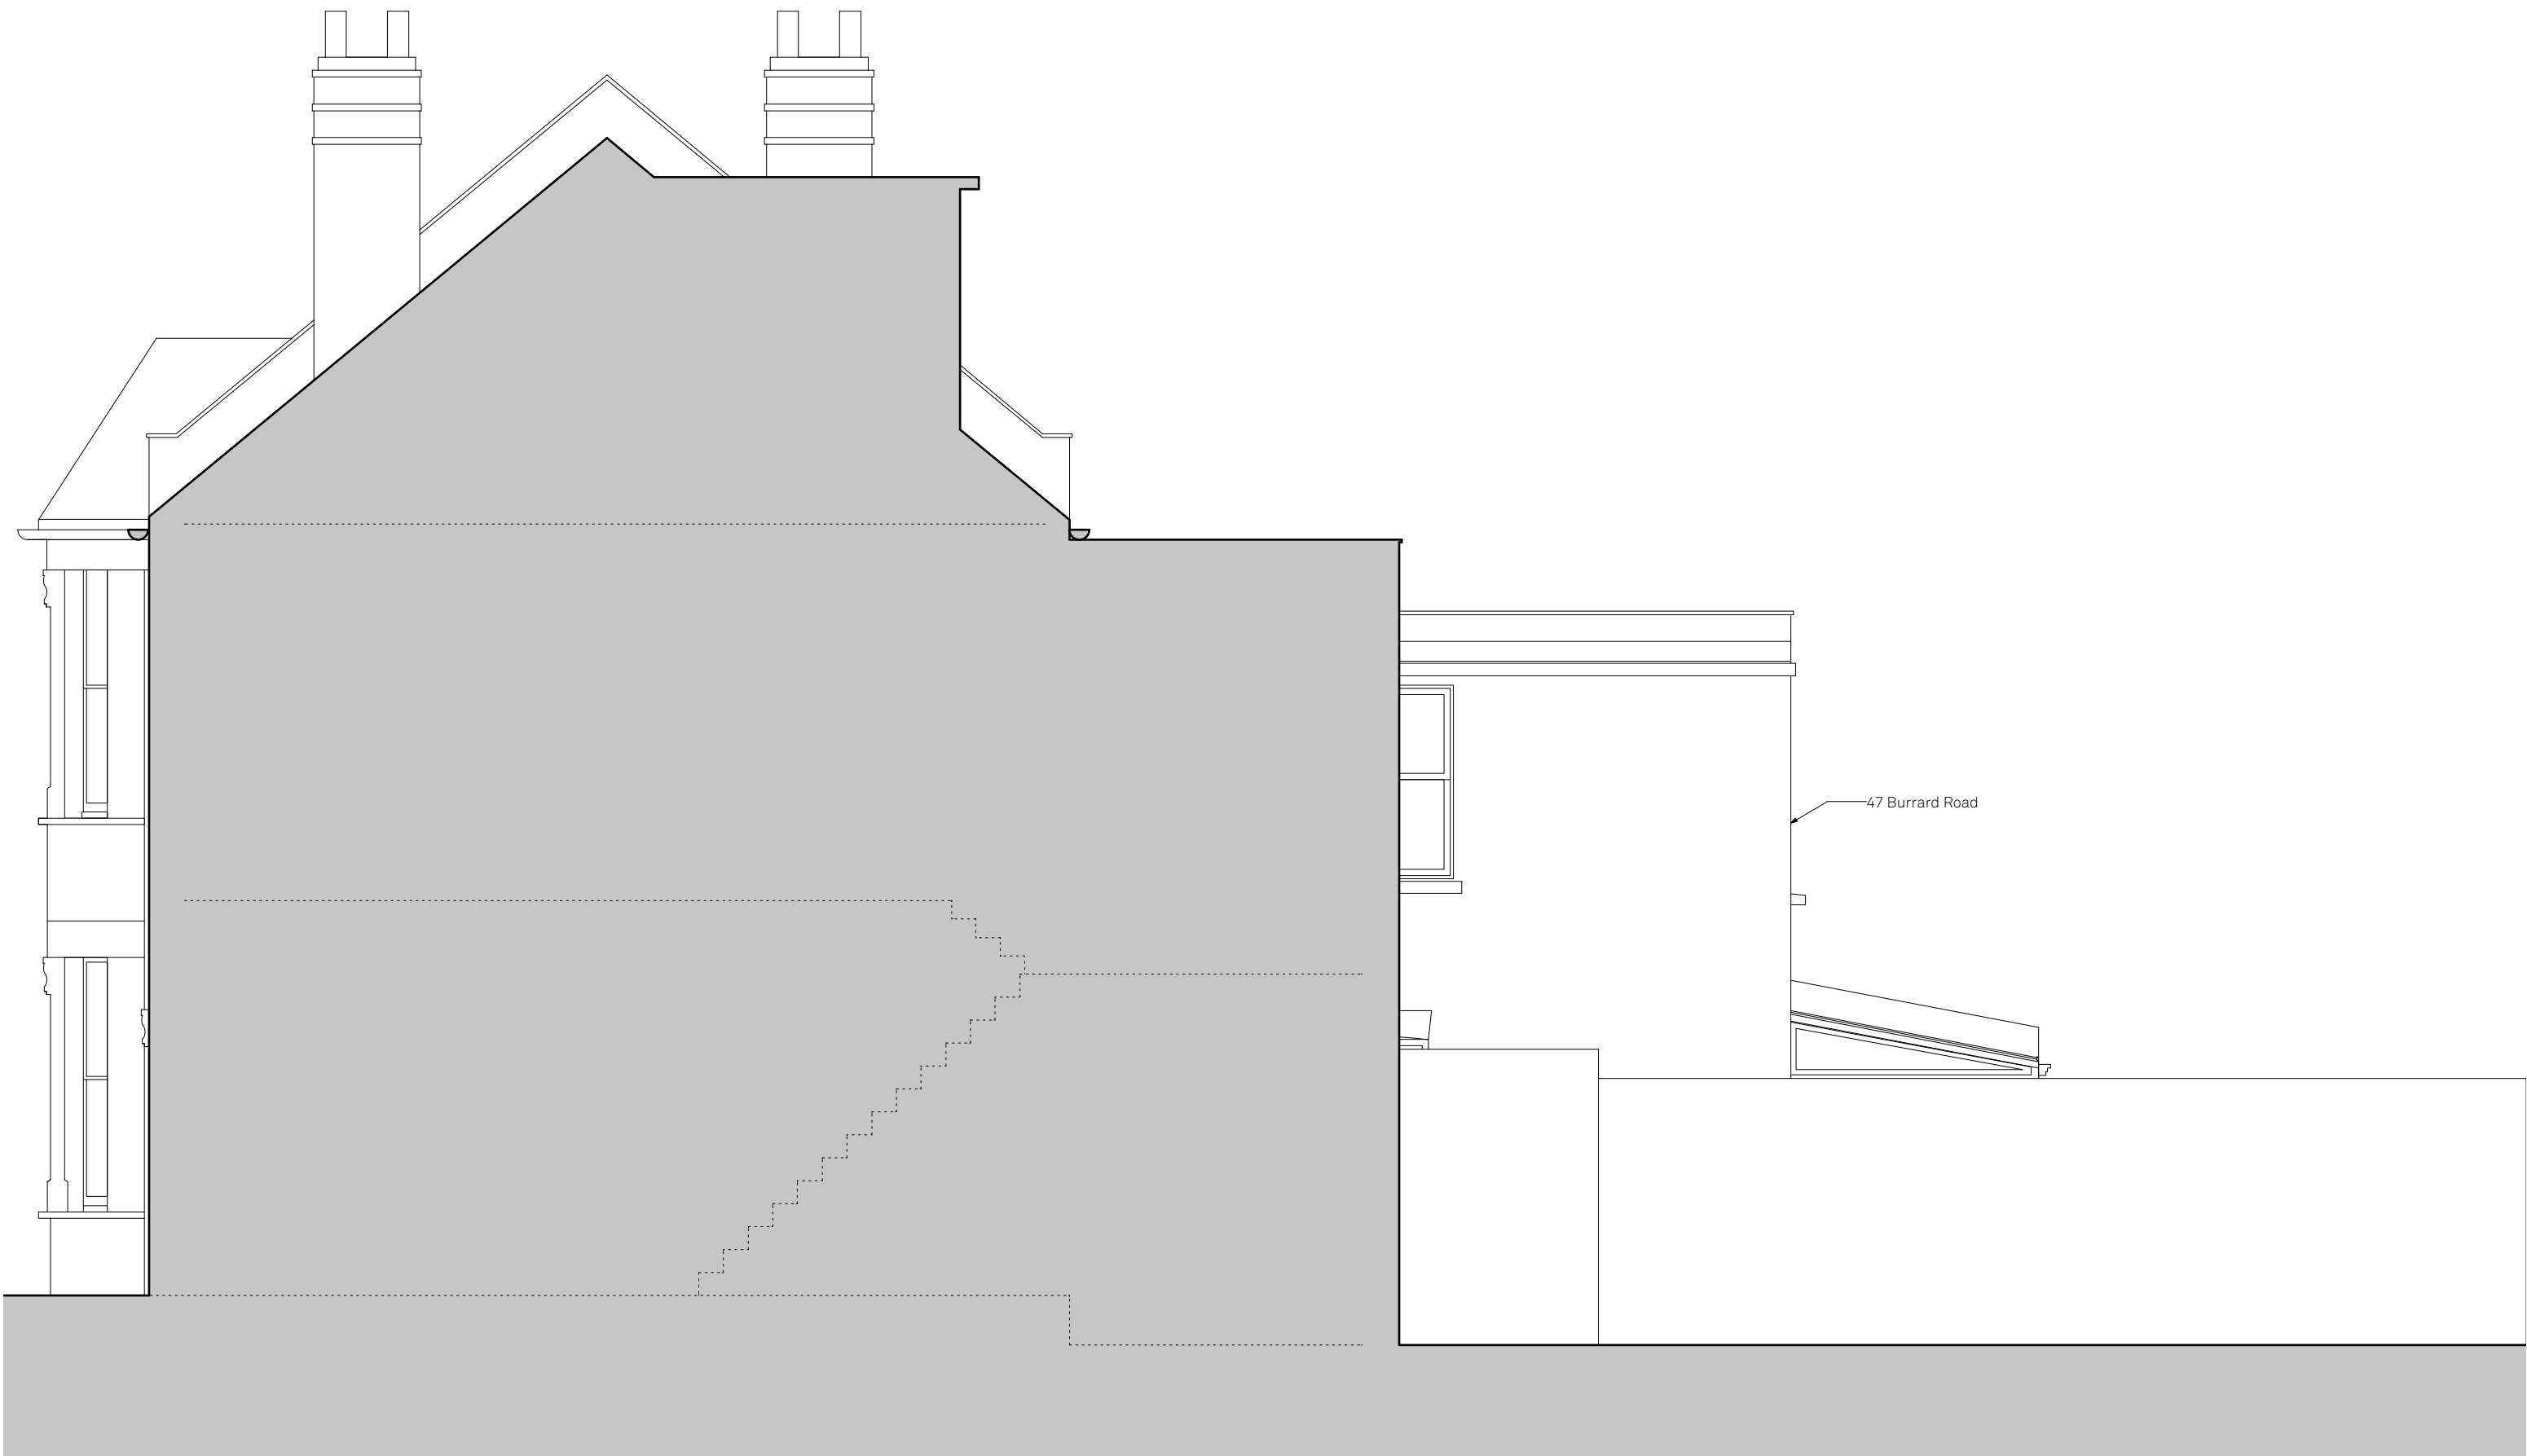

Existing North-East Elevation

47 Burrard Road, NW6 1DA

Drawn By HM
 Scale 1:50 @ A3
 Status Planning

Paul Archer Design Ltd

Issue Notes

A Roof terrace planning application

Date

03/03/2015

644.016A

paul archer
 design

103 Farringdon Road London EC1C 3BS Tel. 020 3668 2668

www.paularcherdesign.co.uk