
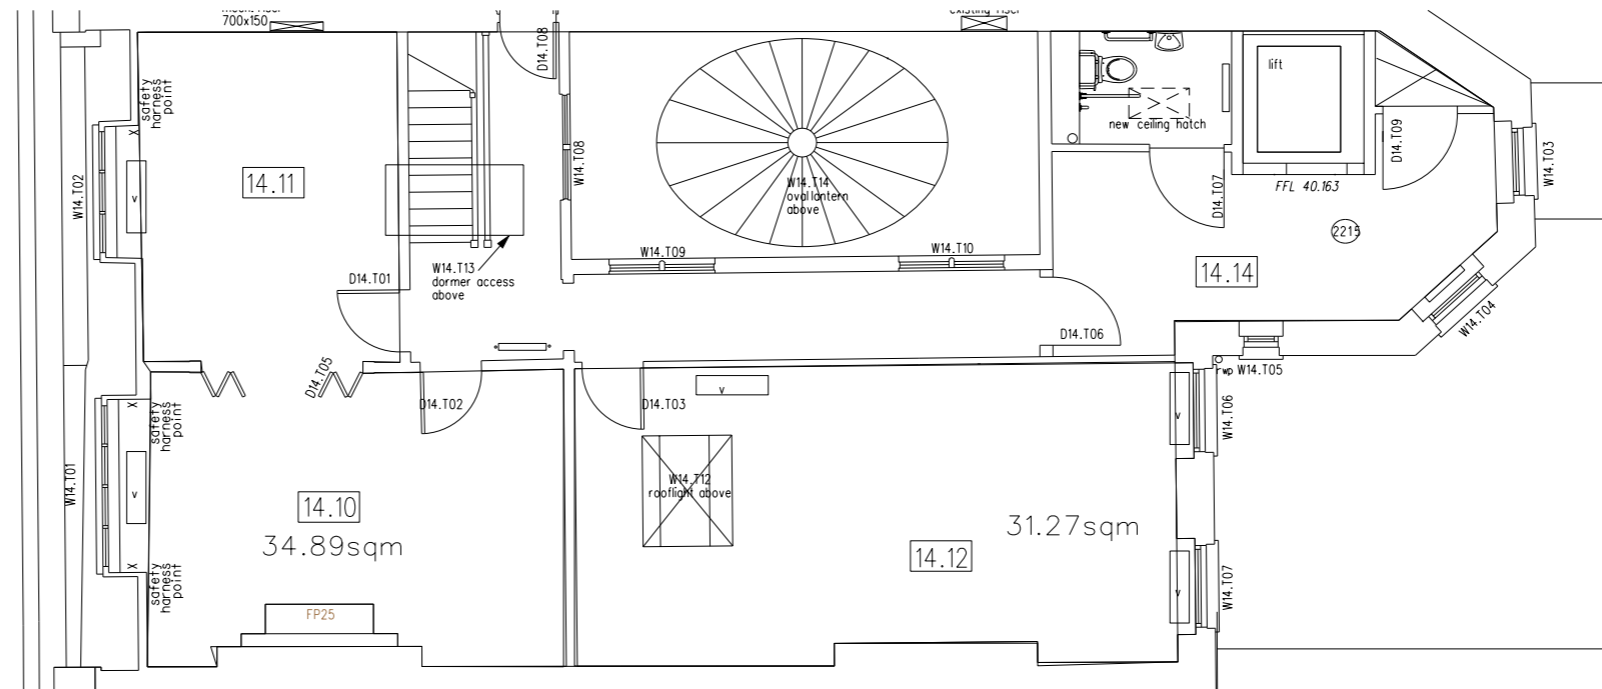


THIS DRAWING AND CAD DATA THEREIN IS PROTECTED BY
 COPYRIGHT
 AND MUST NOT BE COPIED OR REPRODUCED
 WITHOUT THE WRITTEN CONSENT OF
 DLG ARCHITECTS
 ©
 NO DIMENSIONS ARE TO BE SCALED FROM THIS DRAWING.
 USE FIGURED DIMENSIONS ONLY.
 ALL DIMENSIONS AND SIZES ARE TO BE CHECKED ON SITE
 AND ANY DISCREPANCIES REPORTED TO THE ARCHITECT
 PRIOR TO INITIATION OF ANY WORKS.

 

00 Planning submission AH 17.04.15
 REV DESCRIPTION INITIALS/ DATE
 Job Name
The Collective
14 Bedford Square
London

Drawing Title
Existing Third Floor Plan

Status
Planning

Date Sheet By Scale & Size
19/02/15 AH 1:100@A3

Job Number Code Drawing Number Rev
4018 D 03 00

DLG Architects LLP
 128 Southwark Street
 London SE1 0SW

t +44(0)20 7620 1236
 f +44(0)20 7928 4416
 london@dlgarchitects.com

dlgarchitects.com

