


FOR PLANNING APPLICATION PURPOSES ONLY

This drawing has been produced for Mr. XXXXX for the project named as: XXXXXXXXXX / YYYZZZ. It
and is submitted as part of a planning application relating to this site name only and is not intended for use by any other
person or organisation or for any other purpose.

March 2015

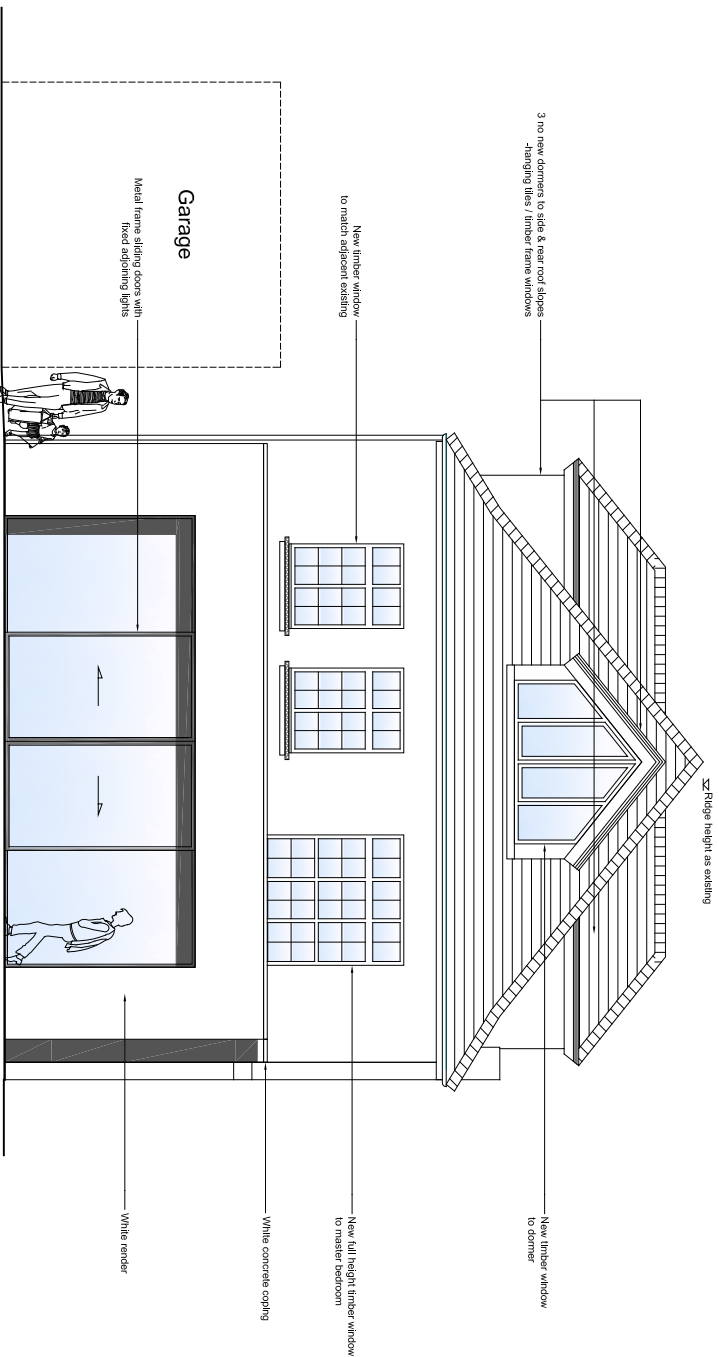

Proposed Rear Elevation

PLANNING

proposed				
2 Makepeace Avenue, N6				
title Proposed Front & Rear Elevations				
scale 1:100 @ A3	author KC	drawing no. 050-01		rev. A
date Jan 2015	job no. 867			