


All accommodation and areas are based on OS extracts and are therefore only indicative.  
 Full Site/Buildings dimensional surveys and further design development are required to establish accurate areas.  
 All proposals shown are preliminary and are subject to alteration to conform with Planning and Building Regulations.

**FOR PLANNING APPLICATION PURPOSES ONLY**  
 This drawing is submitted as part of a planning application and is not to be used for any other purpose.  
 © PK Architects LLP  
 March 2015

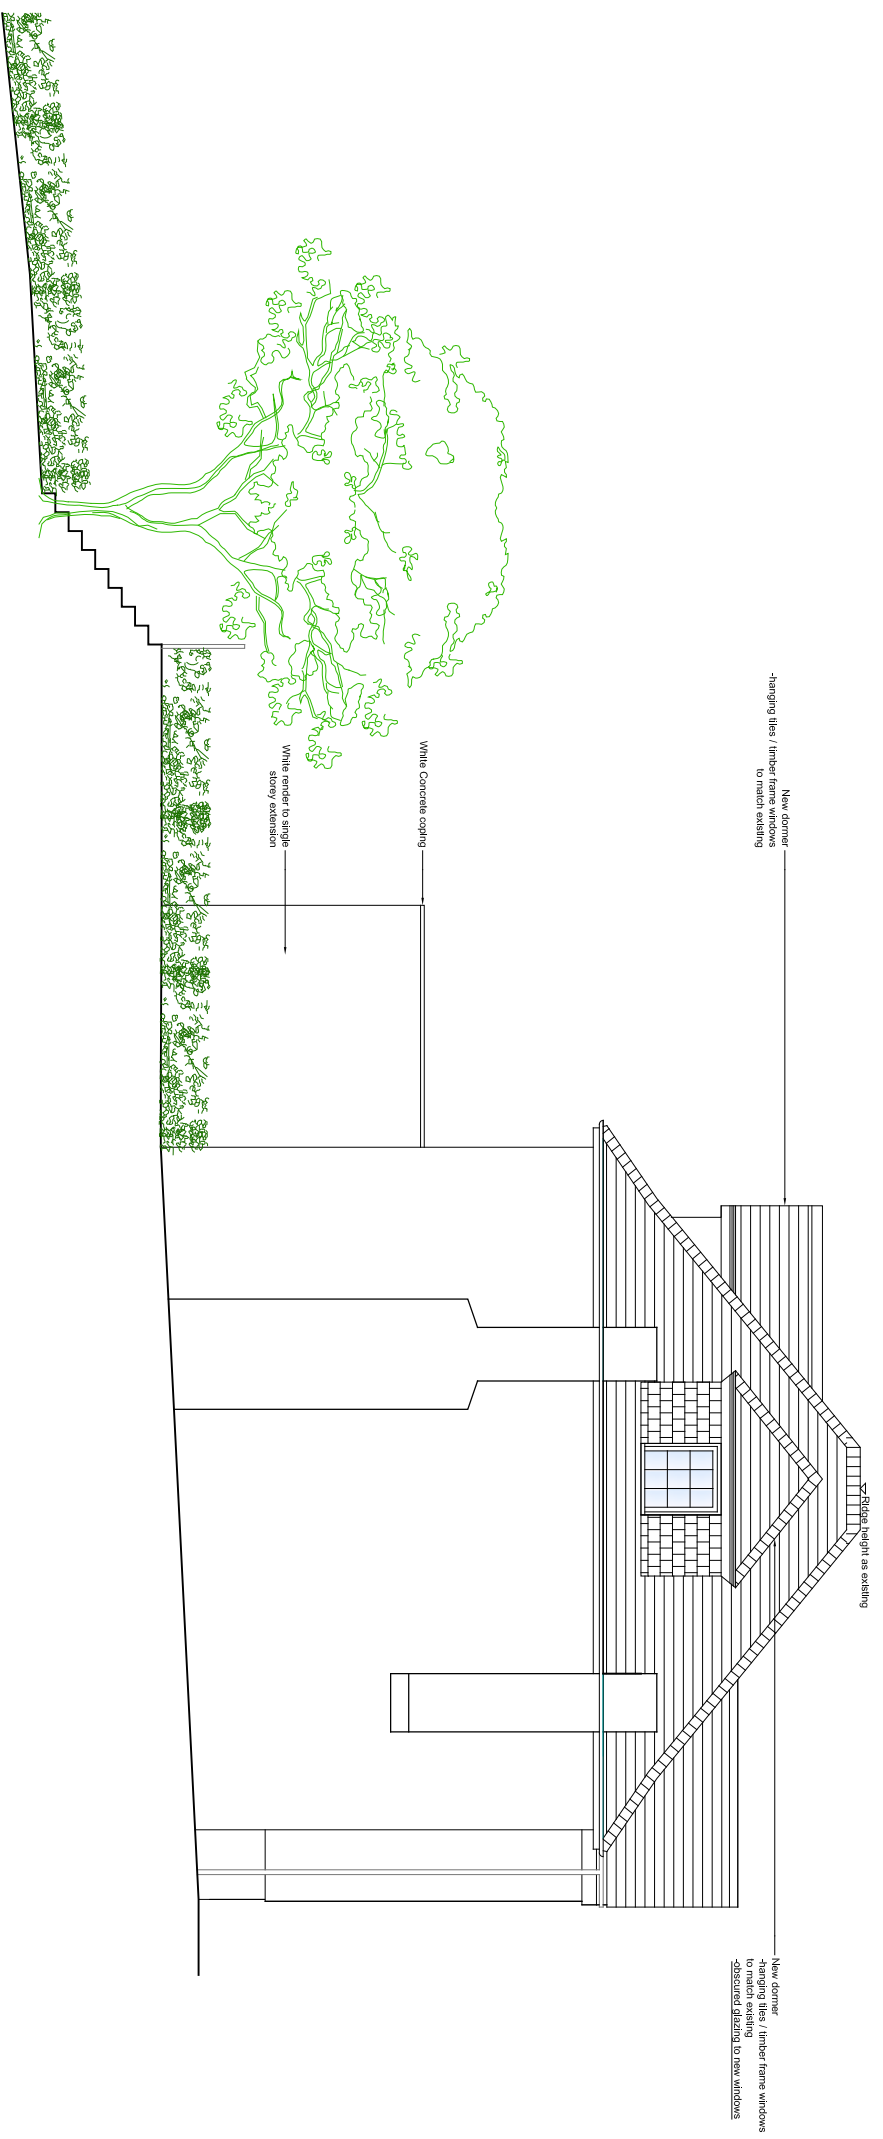

## Proposed East Elevation

## PLANNING

Project 2 Makepeace Avenue, N6			
Title Proposed East Elevation			
Scale 1:100 @ A3	Author KC	Drawn By	Date
			Jan 2015
Tel No. 050-03			Rev. A

© PK Architects LLP 10 Deane House Studios, Greenwood Place, London, NW5 1LB t. 020 7224 4800 f. 020 7224 4801 e. pk@pkarchitects.com