



33 MAKEPEACE AVE  
EXISTING FLOORPLAN  
SCALE 1:50

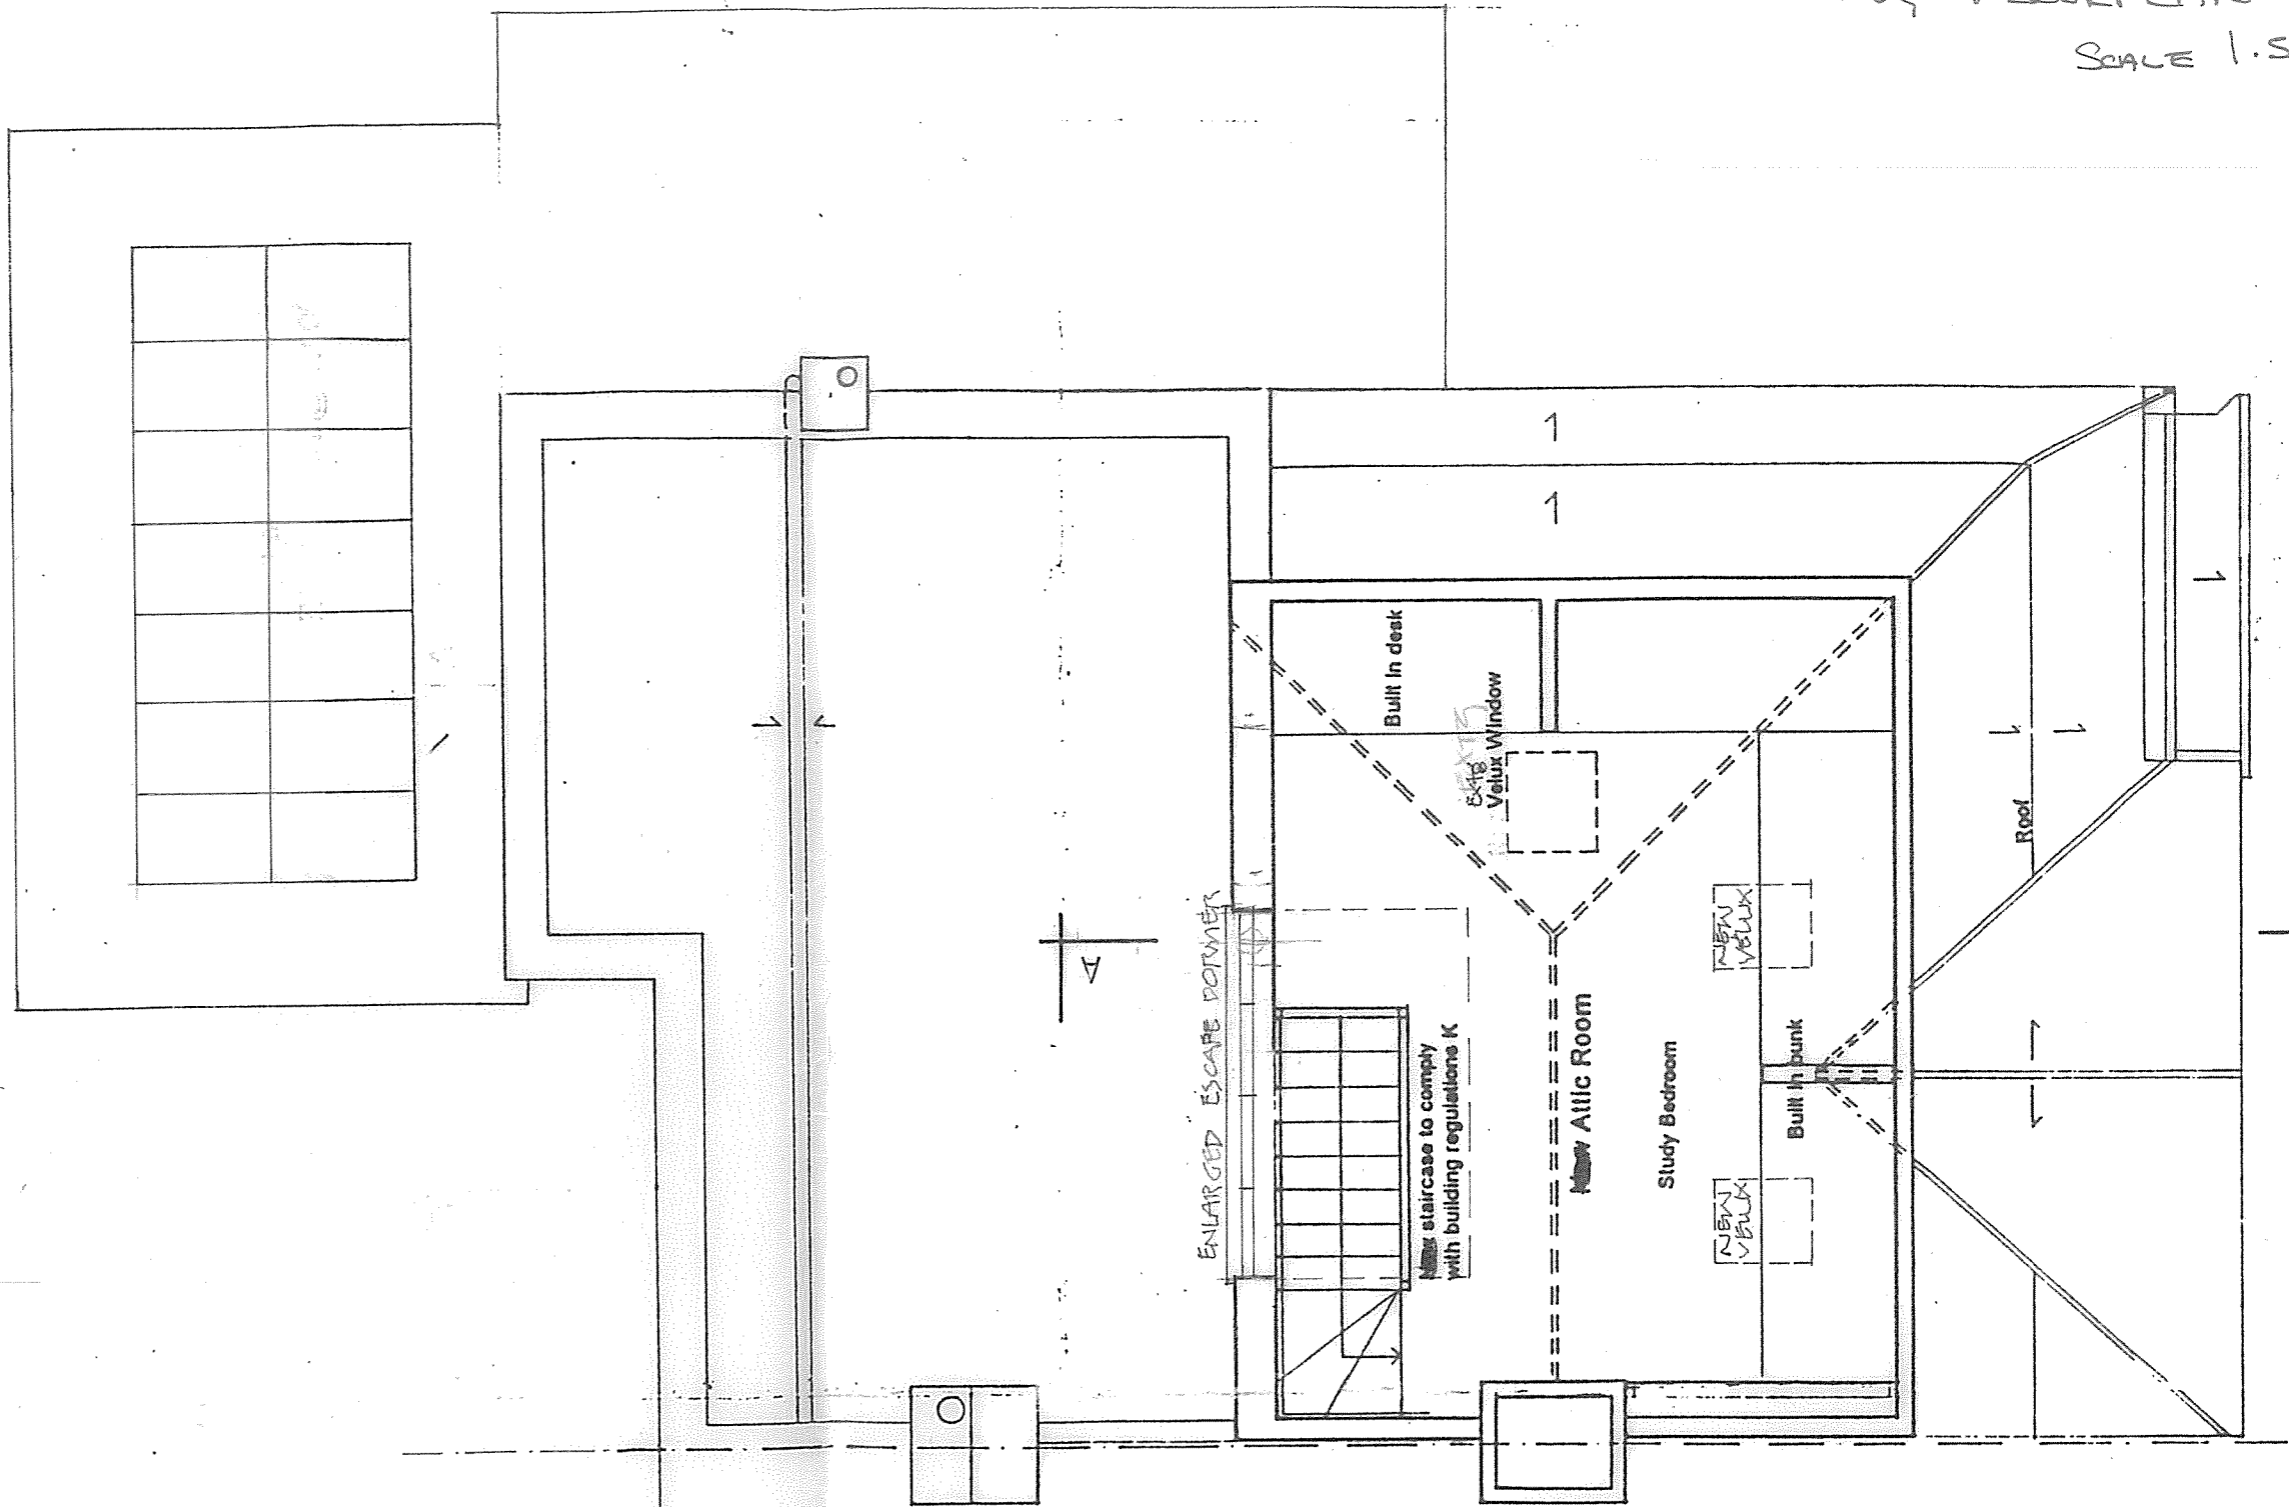

ATTIC PLAN

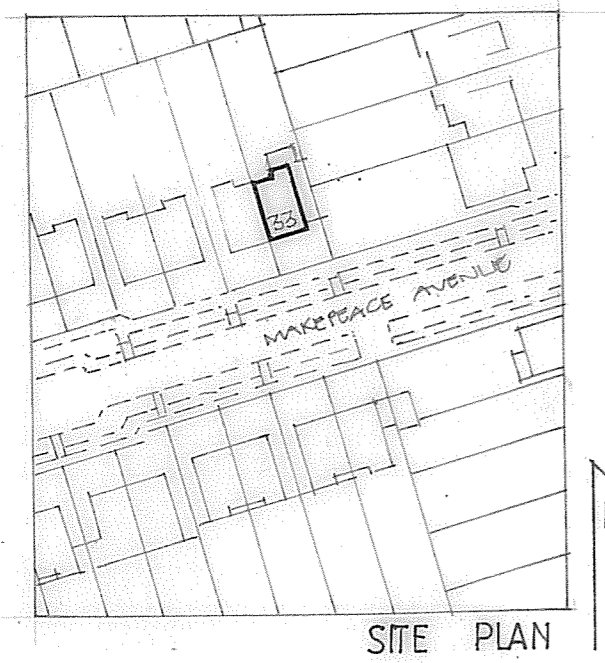

SITE PLAN