


33 Makepeace Ave  
EXISTING REAR ELEVATION

SCALE 1:50

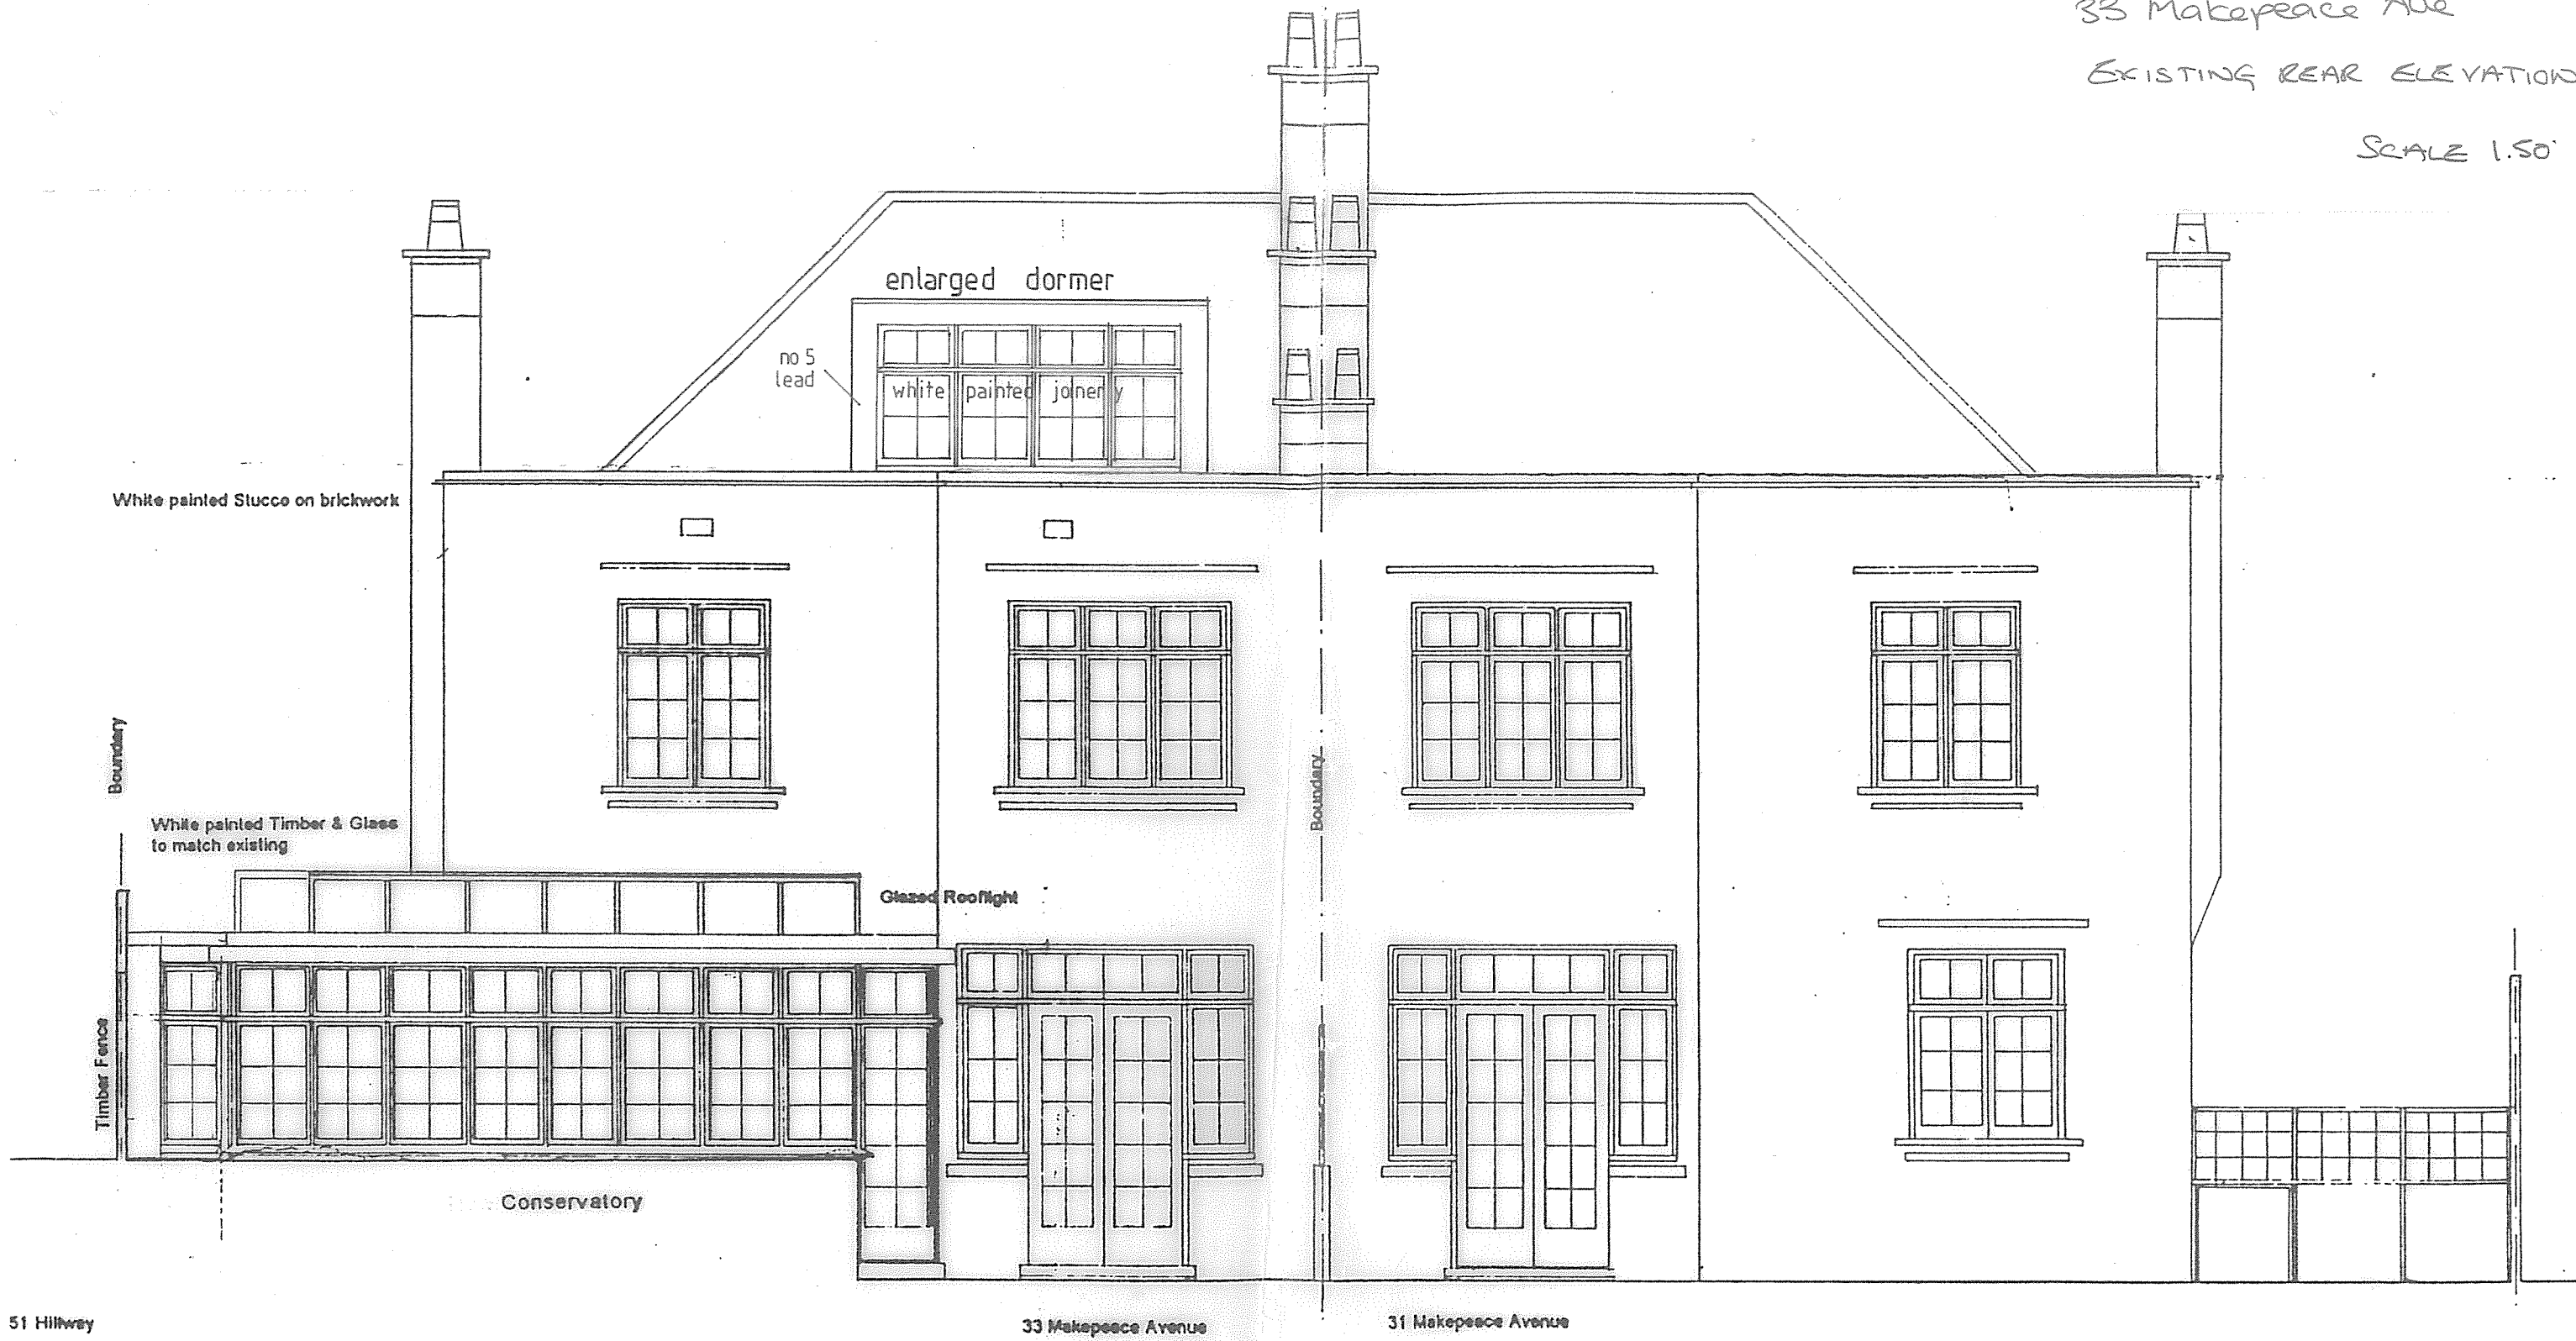

NORTH ELEVATION