




EXISTING



PROPOSED

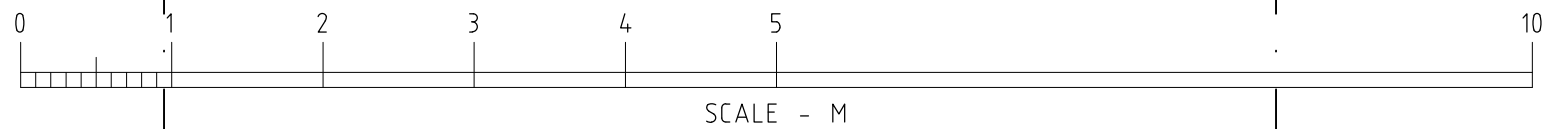

**T G N ARCHITECTS LTD.**  
 21 COLD FALL AVENUE MUSWELL HILL LONDON N10 1HS  
 T - 020 7428 7778 E - Nick.Timson@TGNArch.co.uk



CONTRACT **FLAT 4, 23 KING HENRY'S ROAD, NW3**  
 DRAWING **EXISTING & PROPOSED REAR ELEVATION**

SCALE **1:50**  
 DATE **03-15**

DRAWN BY **NRLT**  
 CHECKED

AMENDMENTS	
A	
B	
C	

DRAWING No. **1507|SP|3**