



SECOND FLOOR PLAN

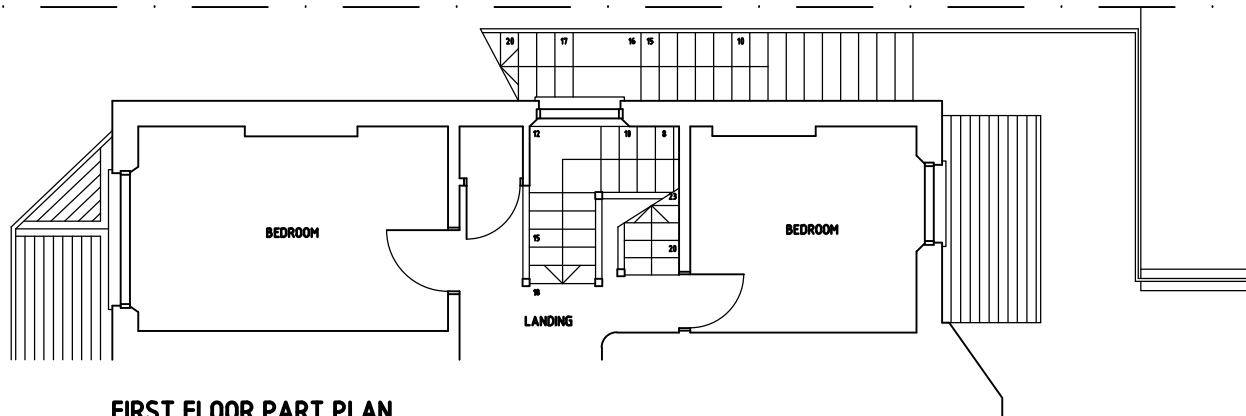

FIRST FLOOR PART PLAN

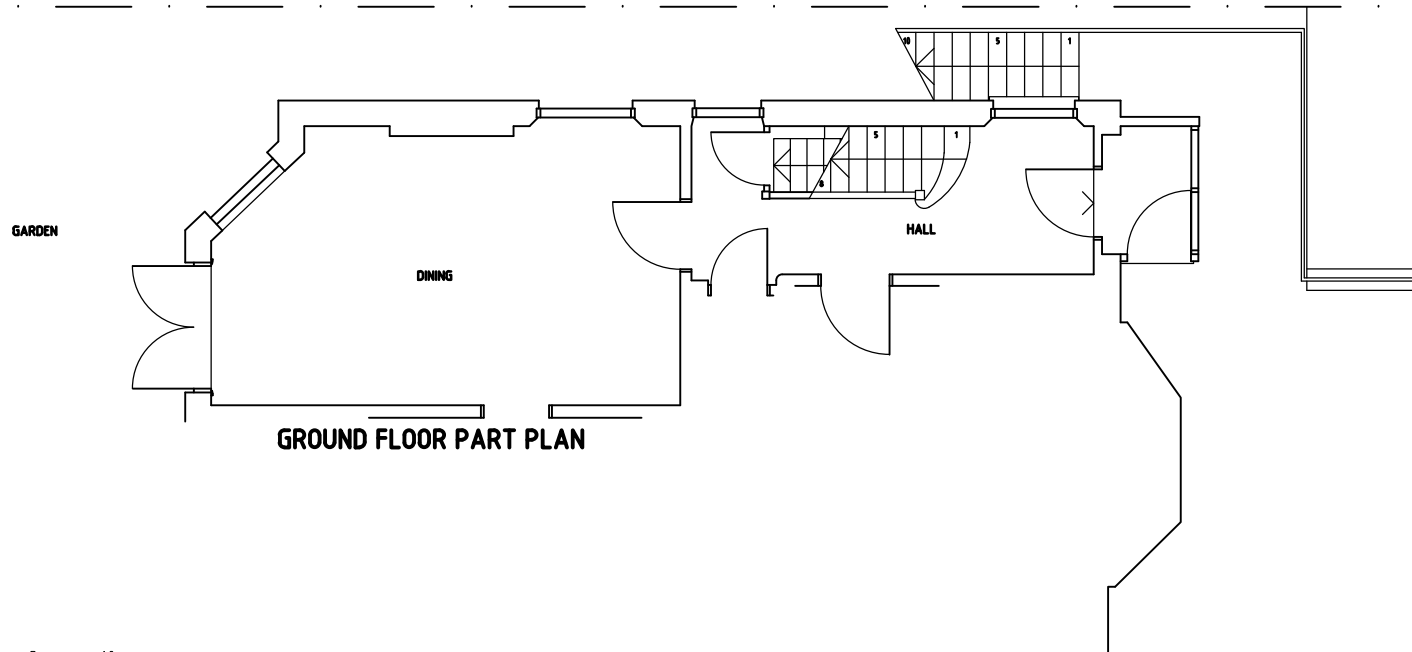

GROUND FLOOR PART PLAN



TGN ARCHITECTS LTD. ©

21 COLEFALL AVENUE
MUSWELL HILL
LONDON
NW10 9JG
T - 020 7428 7778 E - Nick.Timson@TGNArch.co.uk

CONTRACT
22 DARTMOUTH PARK AVENUE, NW5

DRAWING
PROPOSED PLANS

SCALE **1:50** DRAWN BY **NRLT**

DATE **02-15** CHECKED

DRAWING NO.
1504 | P | 1