


HOUSE ON CORNER OF FITZJOHN'S AVENUE AND PRINCE ARTHUR
 ROAD HAMPSTEAD
 DRAWING NO 15
 HALF INCH SCALE SOUTH EAST ELEVATION

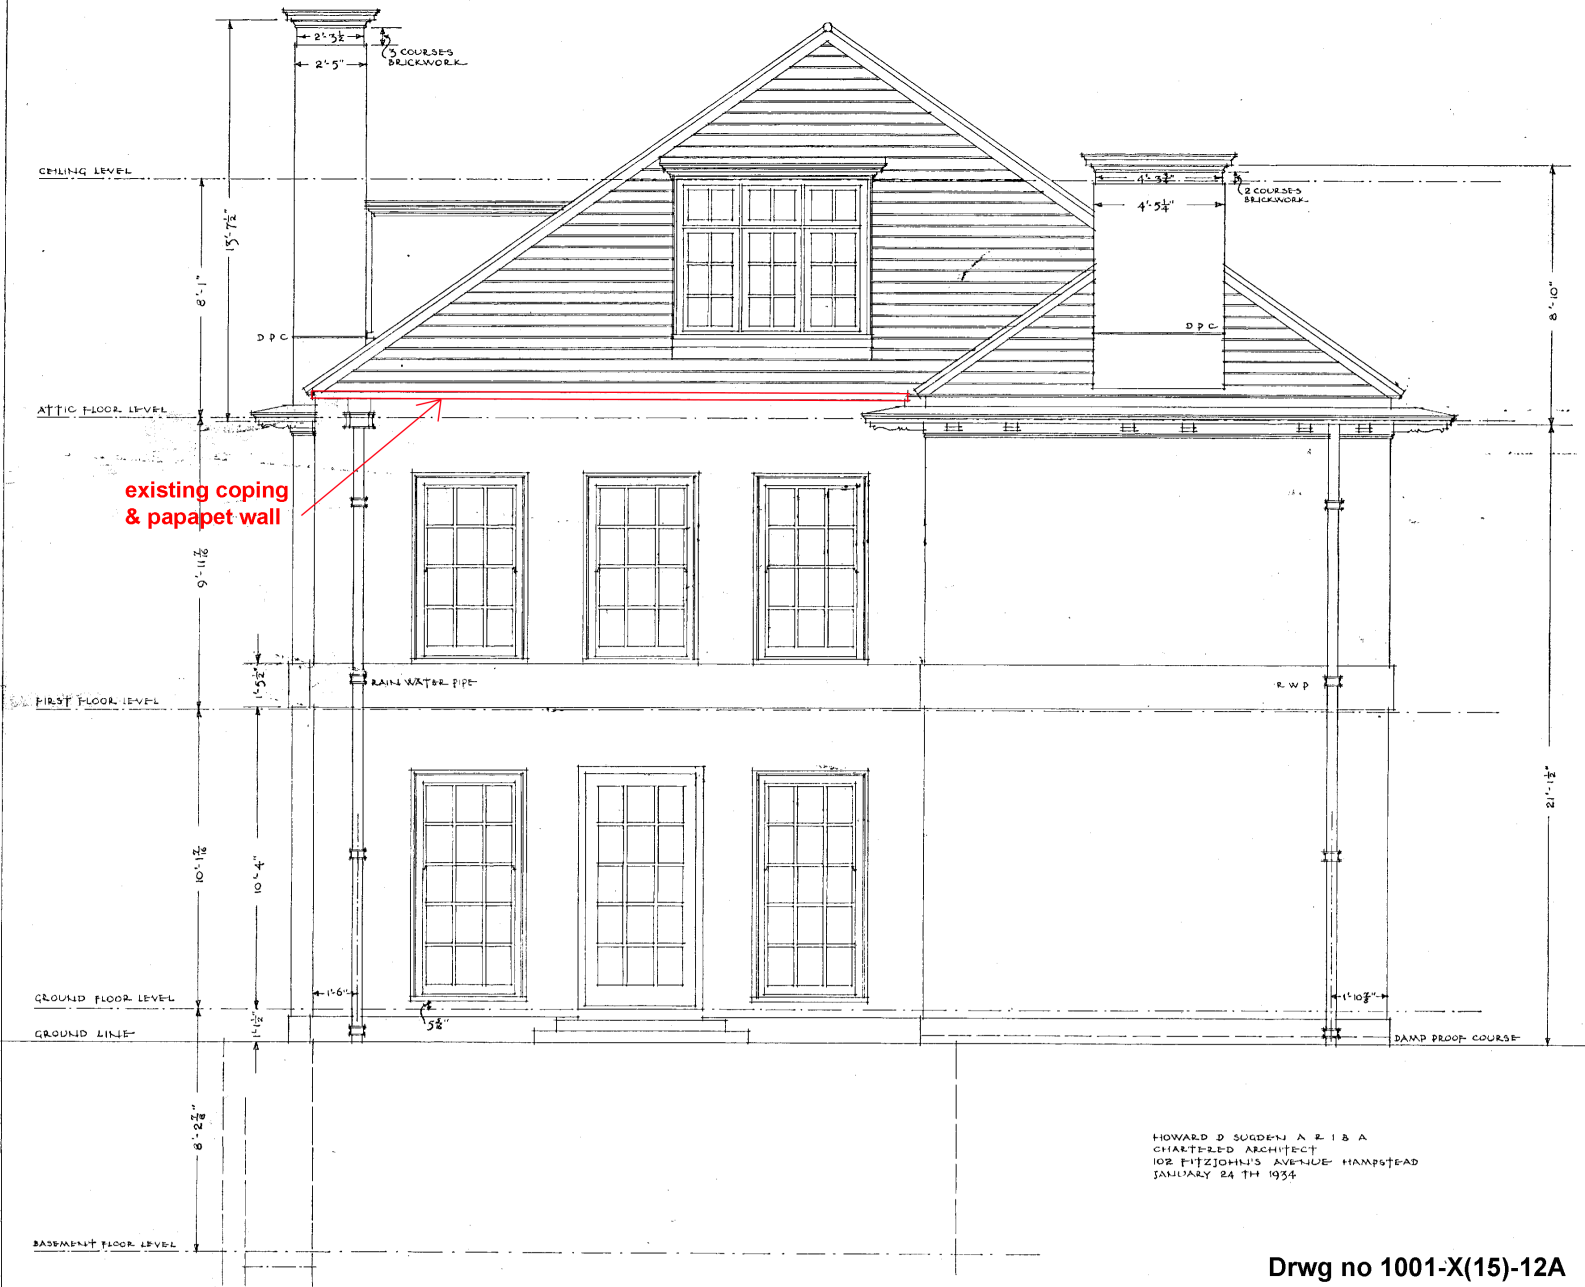

HOWARD D. SUGDEN, A. R. I. & A.
 CHARTERED ARCHITECT
 102 FITZJOHN'S AVENUE, HAMPSTEAD
 JANUARY 24 TH 1934

Drwg no 1001-X(15)-12A