


HOUSE ON CORNER OF FITZJOHNS AVENUE AND PRINCE ARTHUR ROAD HAMPSTEAD
 HALF INCH SCALE SOUTH WEST ELEVATION
 DRAWING NO 11

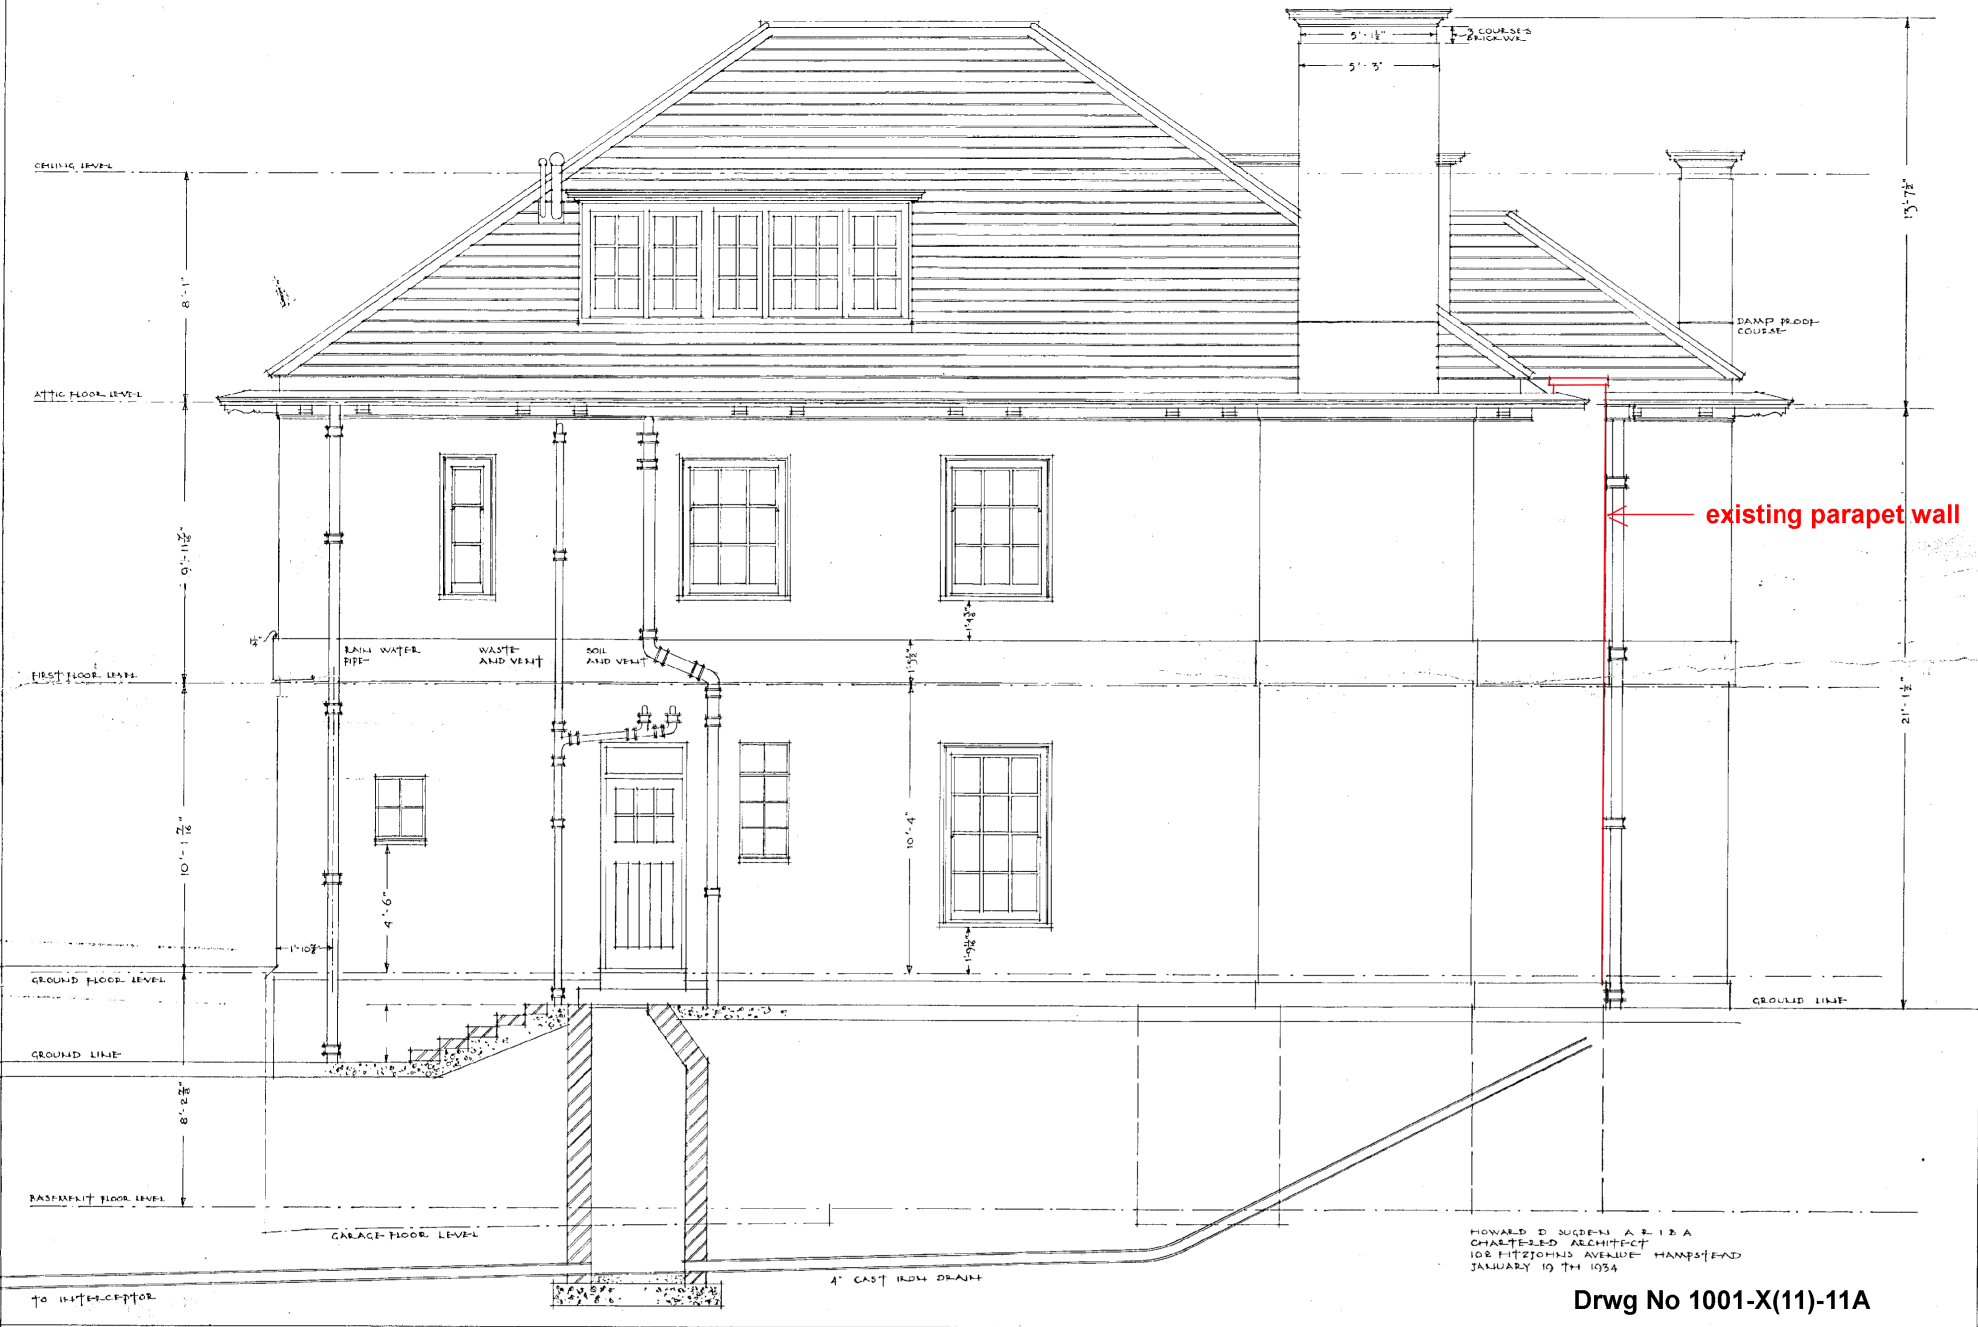

HOWARD D. SUDEN, A.E.I.C.A.
 CHARTERED ARCHITECT
 102 FITZJOHNS AVENUE, HAMPSTEAD
 JANUARY 19 TH 1934

Drwg No 1001-X(11)-11A