


FALKLAND ROAD

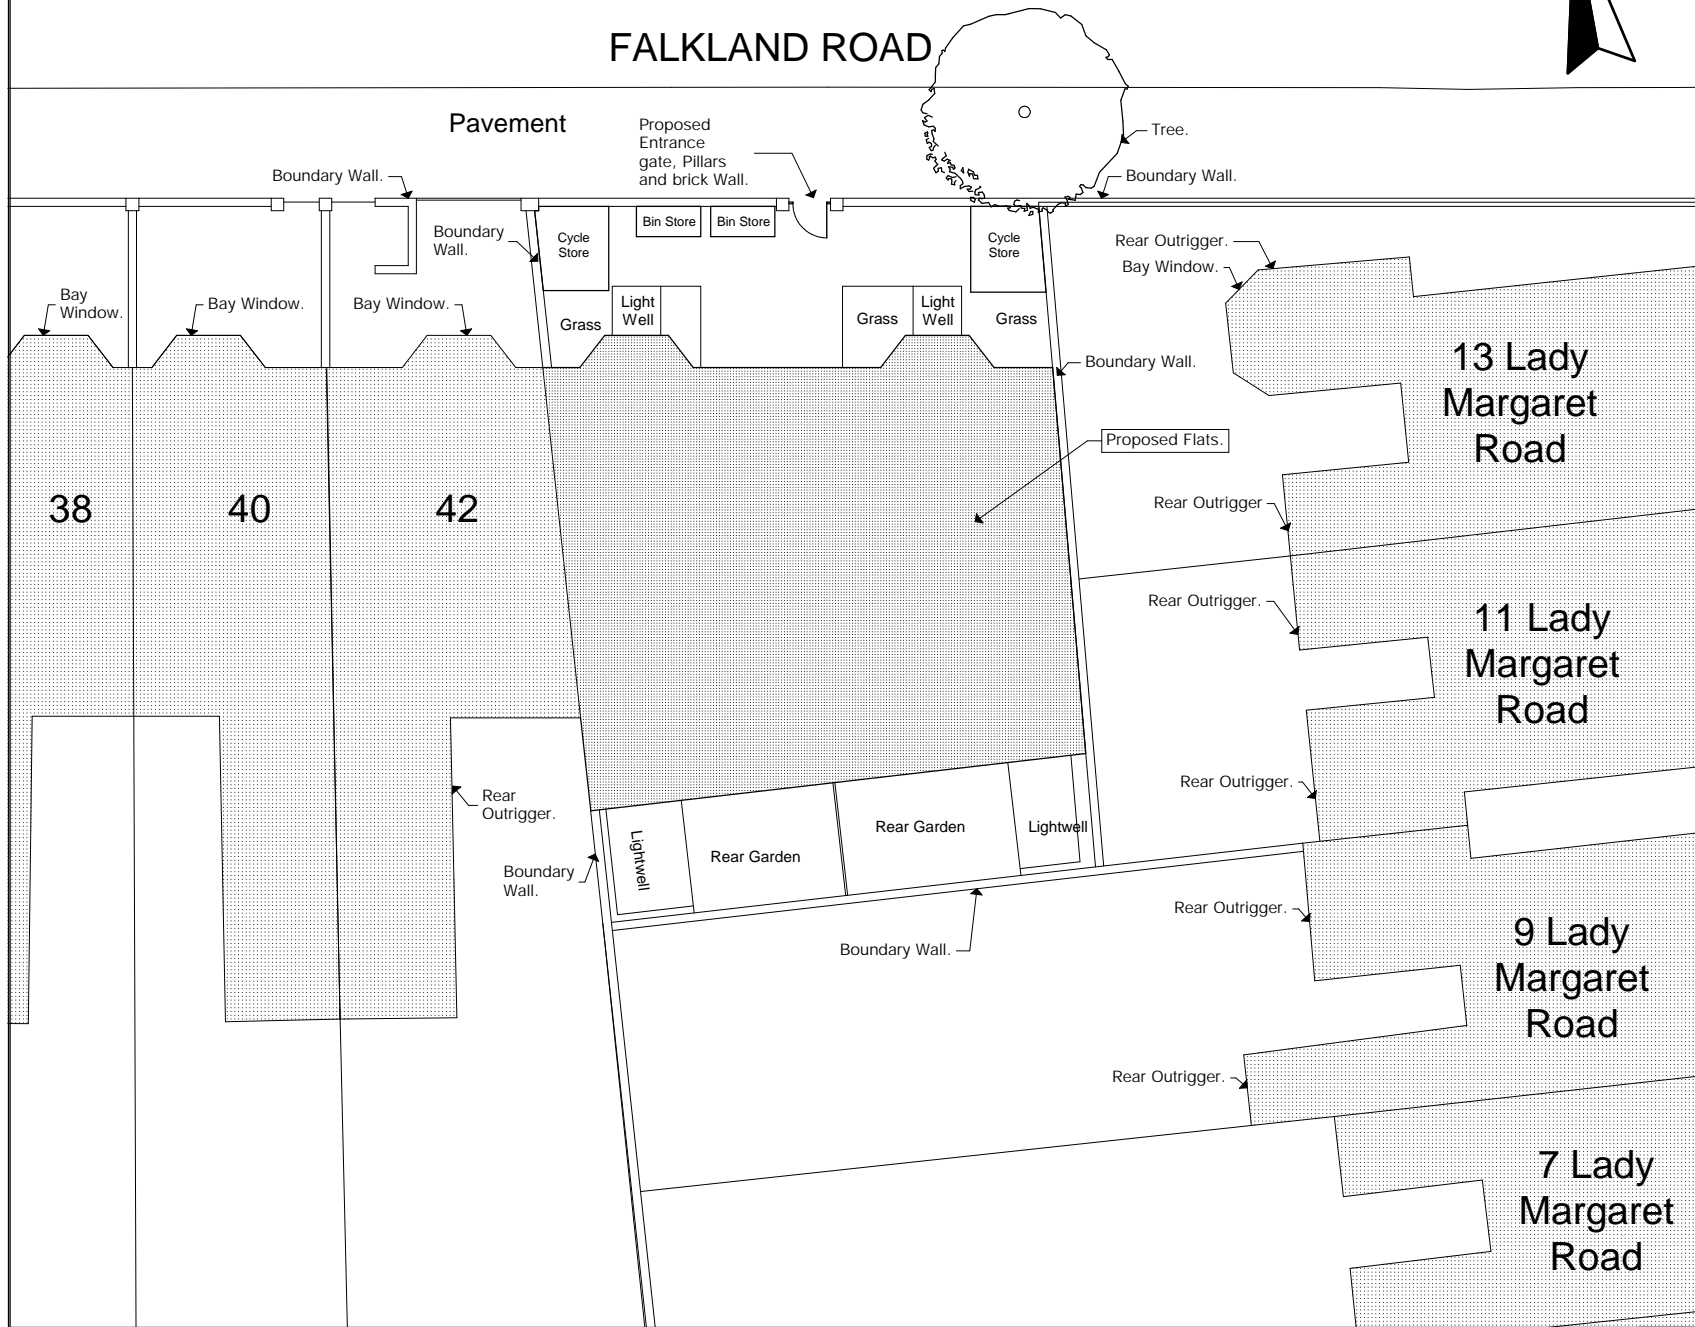

Please note that all dimensions must be checked on site and not scaled off this drawing

Preliminary	
Planning	
Building Regs.	
Tender	
Construction	
As-built	

Rev.	Date	Revision
A	23-12-14	Design amendments.
B	27-03-15	Design amendments.

File Ref: 1099 - BA - Plans 10.pln © Copyright



Scholar's House, Shotton Brook Office Park, Timothy's Bridge Road, Stratford-upon-Avon, Warwickshire, CV37 9NR
Tel: 01789 294 560
donald@ds-architects.demon.co.uk

Client	Zadah Developments Ltd
Project	Land Adjoining Falkland Road

Drawing Title	Proposed Site Plan
---------------	--------------------

Scale	1:200	Drawing size.	A4
-------	-------	---------------	----

Date	August 2014
------	-------------

Reference No.	1099-BA-106	Rev.	B
---------------	-------------	------	---