


Windows to replicate lower levels

New stairs and landing

Windows to replicate lower levels

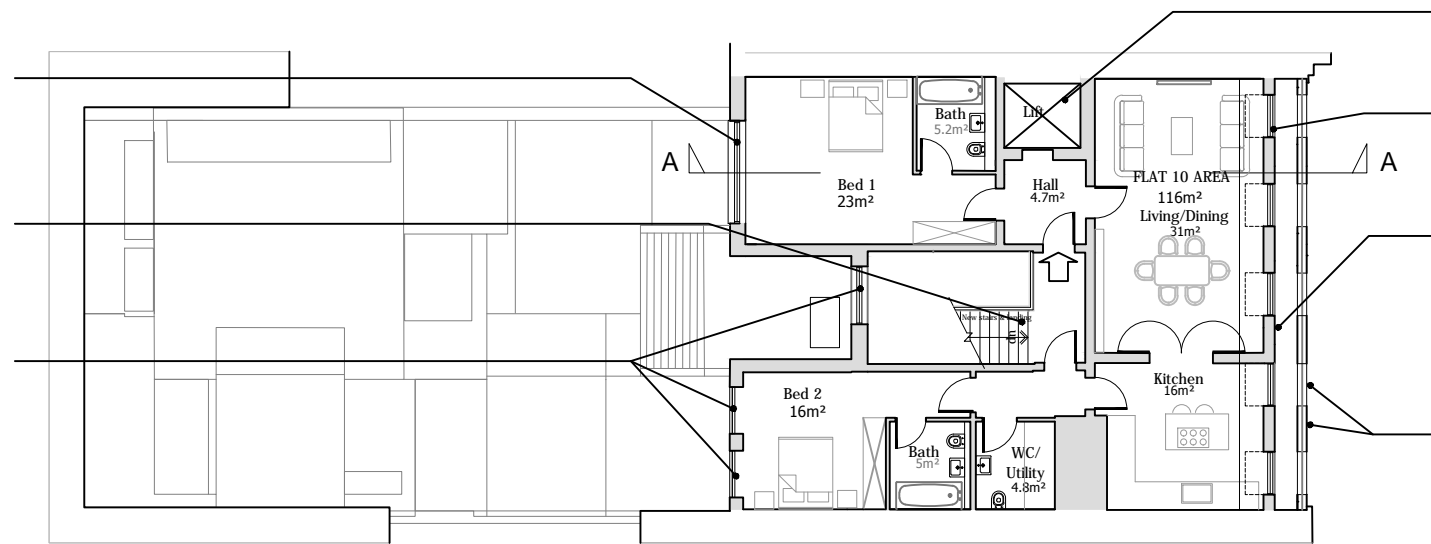

Lift to be constructed to continue to new level.

Dormer windows within 75° pitch mansard roof


Mansard roof set back from front facade

Balustrade with stone capping to match neighbouring properties. Feature stone pillar guarding between openings to match neighbouring properties.

64 LINCOLN'S INN FIELD, LONDON, WC2A 3JX

PROPOSED FOURTH FLOOR PLAN

3654-PL-115A

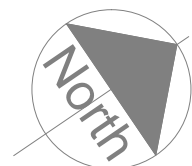

VISUAL SCALE 1:200 @ A3



James Taylor Construction