


No.58

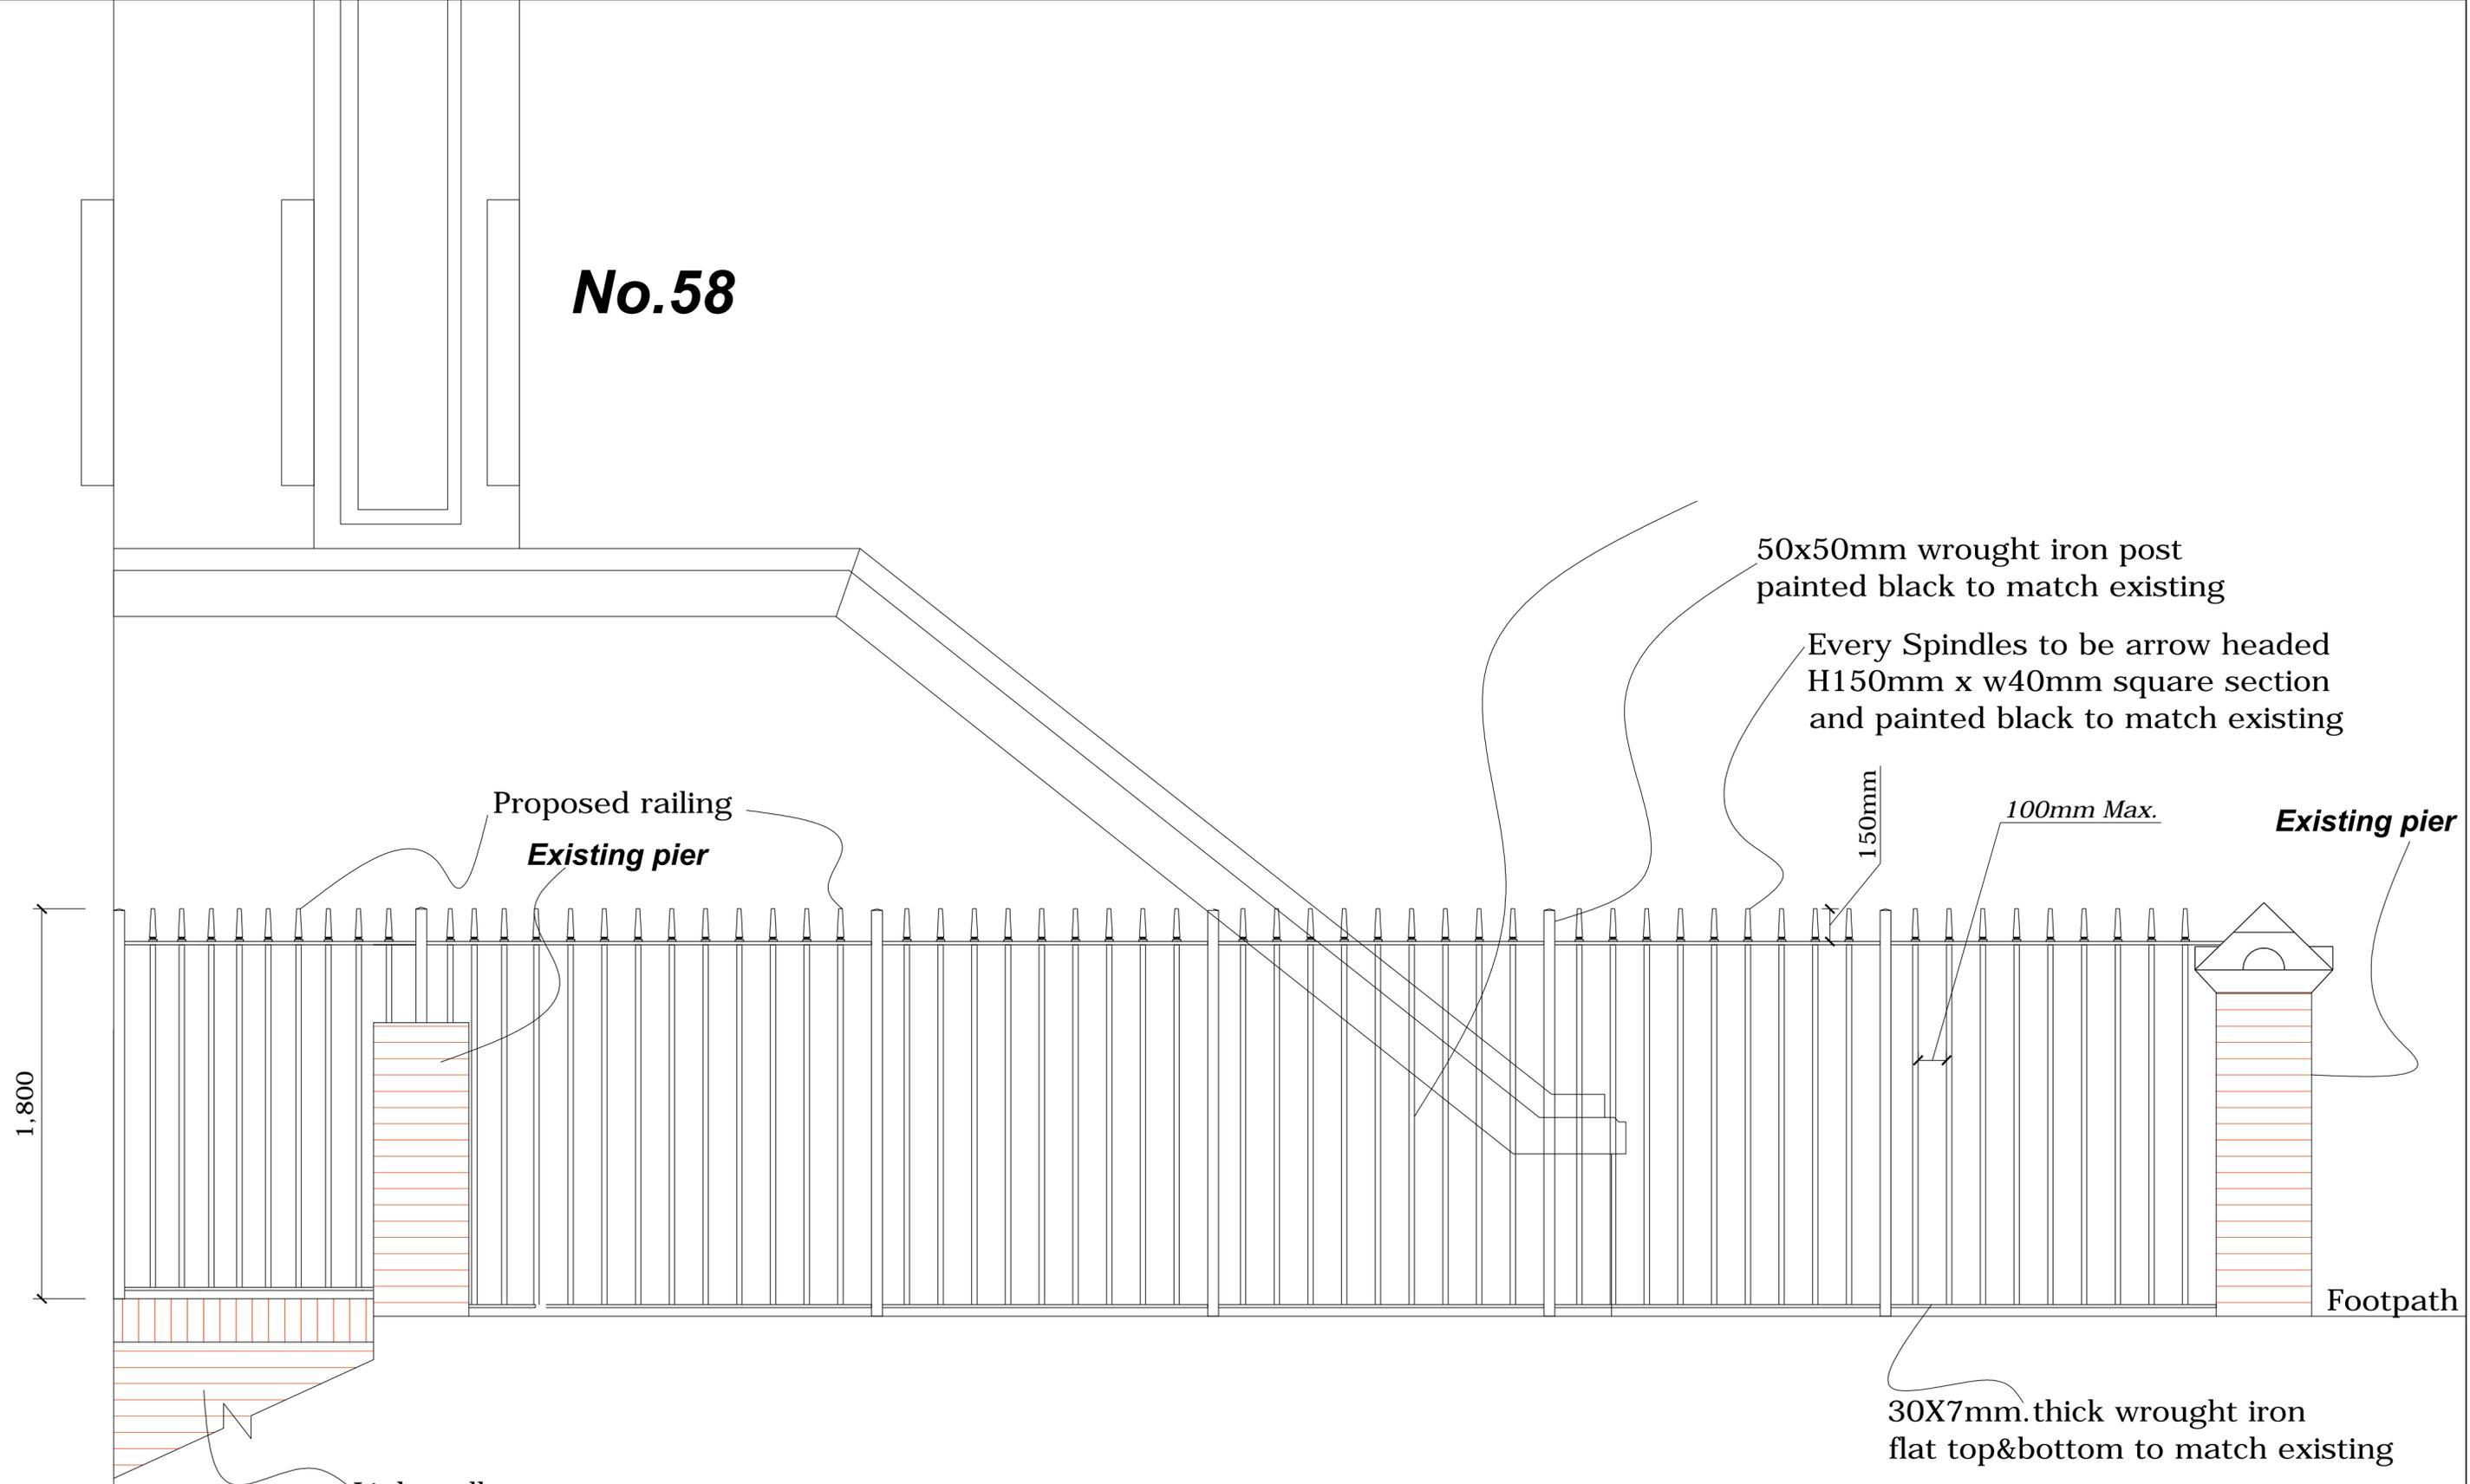

NORTH ELEVATION
SCALE 1:20

**58 Fitzjohns Avenue, Hampstead,
London, NW3 5LT**



THE GILLETT MACLEOD PARTNERSHIP
Chartered Architects & Town Planning Consultants
1 High Road Old Eastcote Pinner Middlesex HA5 2EW tel. 0208 868 1333

Drg. No. 15/2902/1
Scale 1:50@A1
Date 14/04/15
Drawn by AK

REVISION
(C) drawer