

BASEMENT FLOOR
21.846 F.F.L.

RIGHT ELEVATION
28.850 F.F.L.

SECOND FLOOR
32.930 F.F.L.

THIRD FLOOR
36.085 F.F.L.

FOURTH FLOOR
39.210 F.F.L.

FIFTH FLOOR
42.395 F.F.L.

SIXTH FLOOR
45.550 F.F.L.

SEVENTH FLOOR
48.705 F.F.L.

EIGHTH FLOOR
51.860 F.F.L.

NINTH FLOOR
55.315 F.F.L.

TENTH FLOOR
58.470 F.F.L.

ELEVENTH FLOOR
61.025 F.F.L.

TWELFTH FLOOR
64.930 F.F.L.

THIRTEENTH FLOOR
68.235 F.F.L.

MAXIMUM HEIGHT TO ROOF
72.470

SECTION
A-10
1:100


SECTION
A-11
1:100

SECTION
A-12
1:100

SPARCER BARNS
Type 1 Spc Cast into
150mm thick precast
panels so that the
doors can encase
into the installation
zone. Box is
245mm high x
143mm wide x
200mm deep. 10
lock projects 50mm
from panel face.

DOOR
1. 1500mm x 2100mm
2. 1500mm x 2100mm
NO	DESCRIPTION
01	1500mm x 2100mm
02	1500mm x 2100mm
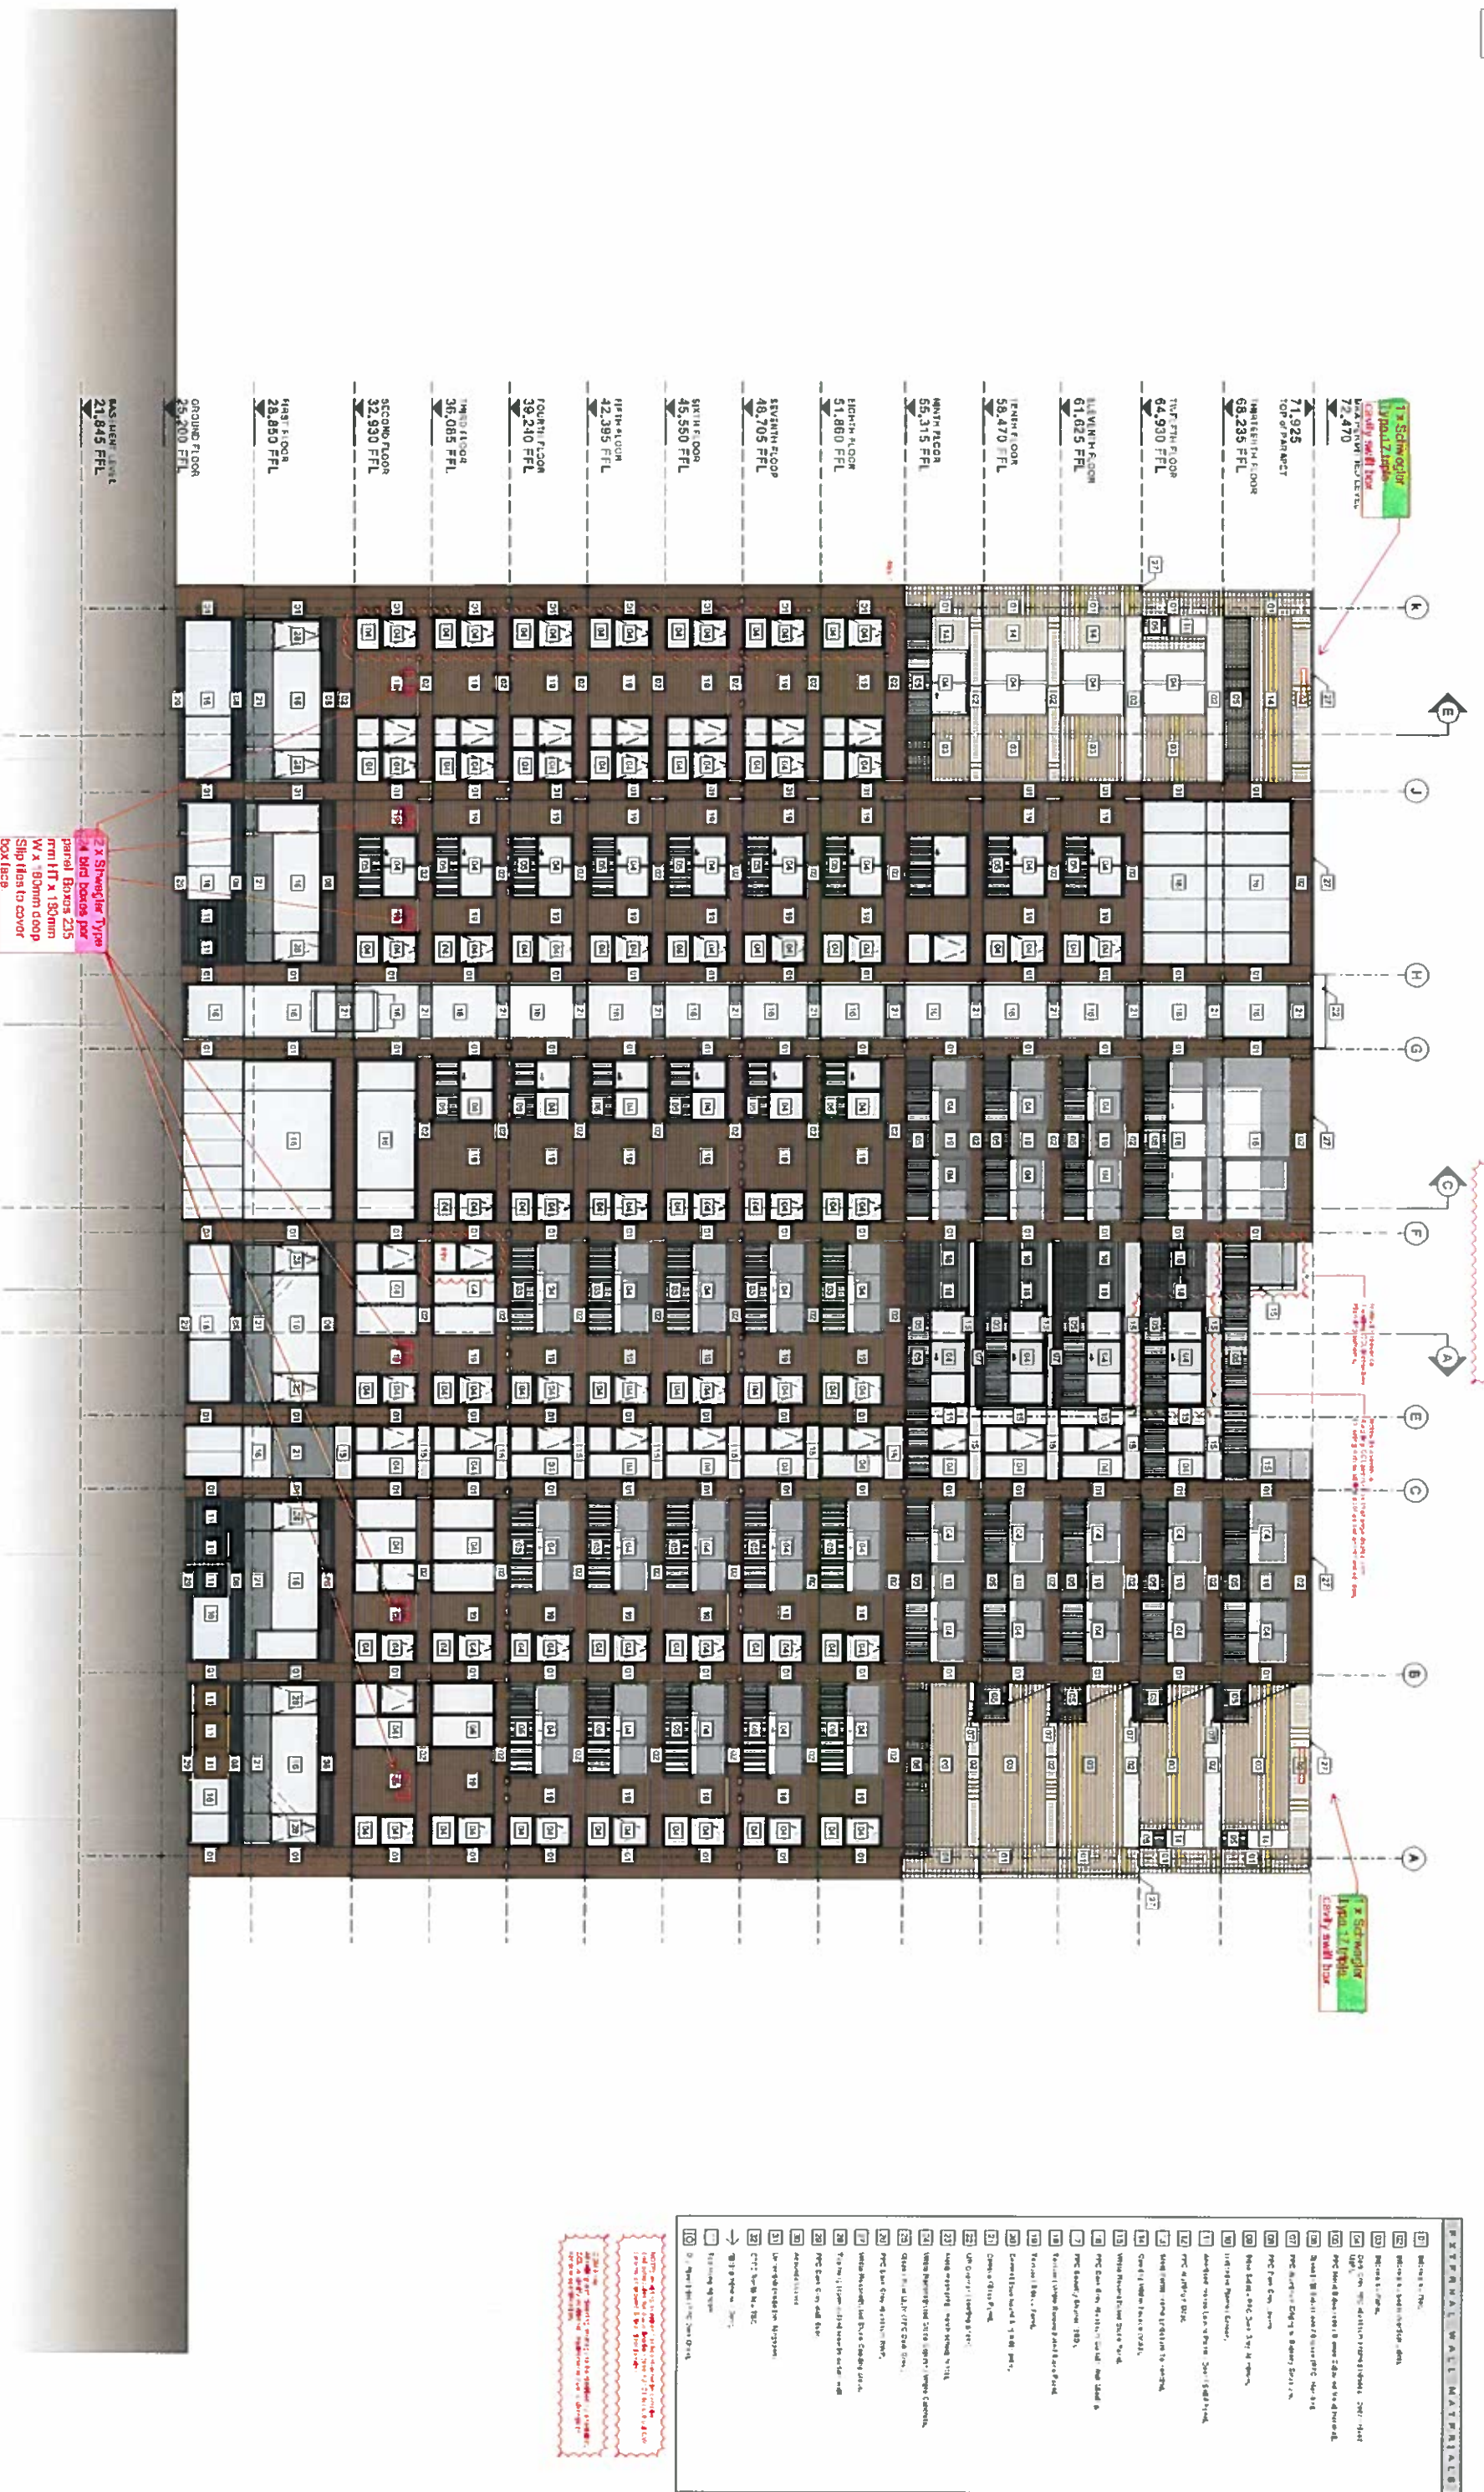

BASELINE FFL
21,845 FFL

GROUND FLOOR
29,400 FFL

FIRST FLOOR
28,850 FFL

SECOND FLOOR
32,930 FFL

THIRD FLOOR
36,085 FFL

FOURTH FLOOR
39,240 FFL

FIFTH FLOOR
42,395 FFL

SIXTH FLOOR
45,550 FFL

SEVENTH FLOOR
48,705 FFL

EIGHTH FLOOR
51,860 FFL

NINTH FLOOR
55,015 FFL

TENTH FLOOR
58,170 FFL

ELEVENTH FLOOR
61,325 FFL

TWELFTH FLOOR
64,480 FFL

THIRTEENTH FLOOR
67,635 FFL

FOURTEENTH FLOOR
70,790 FFL

FIFTEENTH FLOOR
73,945 FFL

SIXTEENTH FLOOR
77,100 FFL

SEVENTEENTH FLOOR
80,255 FFL

EIGHTEENTH FLOOR
83,410 FFL

NINETEENTH FLOOR
86,565 FFL

TIENTH FLOOR
89,720 FFL

SECTION A1177
SECTION A1178
SECTION A1179

2 x Schwinger Type A Bird Boxes per panel Boxes 235 mm H x 180mm W x 60mm deep Slip fits to cover box face

2 x Schwinger Type A Bird Boxes per panel Boxes 235 mm H x 180mm W x 60mm deep Slip fits to cover box face

- KEY**
- 10 Room 100
 - 11 Room 101
 - 12 Room 102
 - 834 Room 924



MAX UNFINISHED LEVEL
72.470

71.925
TOP of PARAPET

THIRTIETH FLOOR
68.235 FFL

TWENTY NINTH FLOOR
64.930 FFL

ELEVENTH FLOOR
61.625 FFL

TENTH FLOOR
58.470 FFL

NINTH FLOOR
55.315 FFL

EIGHTH FLOOR
51.860 FFL

SEVENTH FLOOR
48.705 FFL

SIXTH FLOOR
45.550 FFL

FIFTH FLOOR
42.395 FFL

FOURTH FLOOR
39.240 FFL

THIRD FLOOR
36.085 FFL

SECOND FLOOR
32.930 FFL

FIRST FLOOR
28.850 FFL

GROUND FLOOR
25.200 FFL

Note: Existing...
Note: Existing...
Note: Existing...


weedon partnership architects
KINGS CROSS CENTRAL BUILDING P1
SOUTH ELEVATION
GENERAL ARRANGEMENT
AUG 2012 CONSTRUCTION
Scale 1:125 @ A1 15985 A1150-1

Contract: Development 3, 4 and 5, Kings Cross Central, London, UK
Client: Kings Cross Central, London, UK
Date: August 2012
Scale: 1:125 @ A1 15985 A1150-1


ENTRANCE WALL MATERIALS

10. Brickwork - Red
11. Brickwork - Red
Note: Existing...
Note: Existing...
Note: Existing...

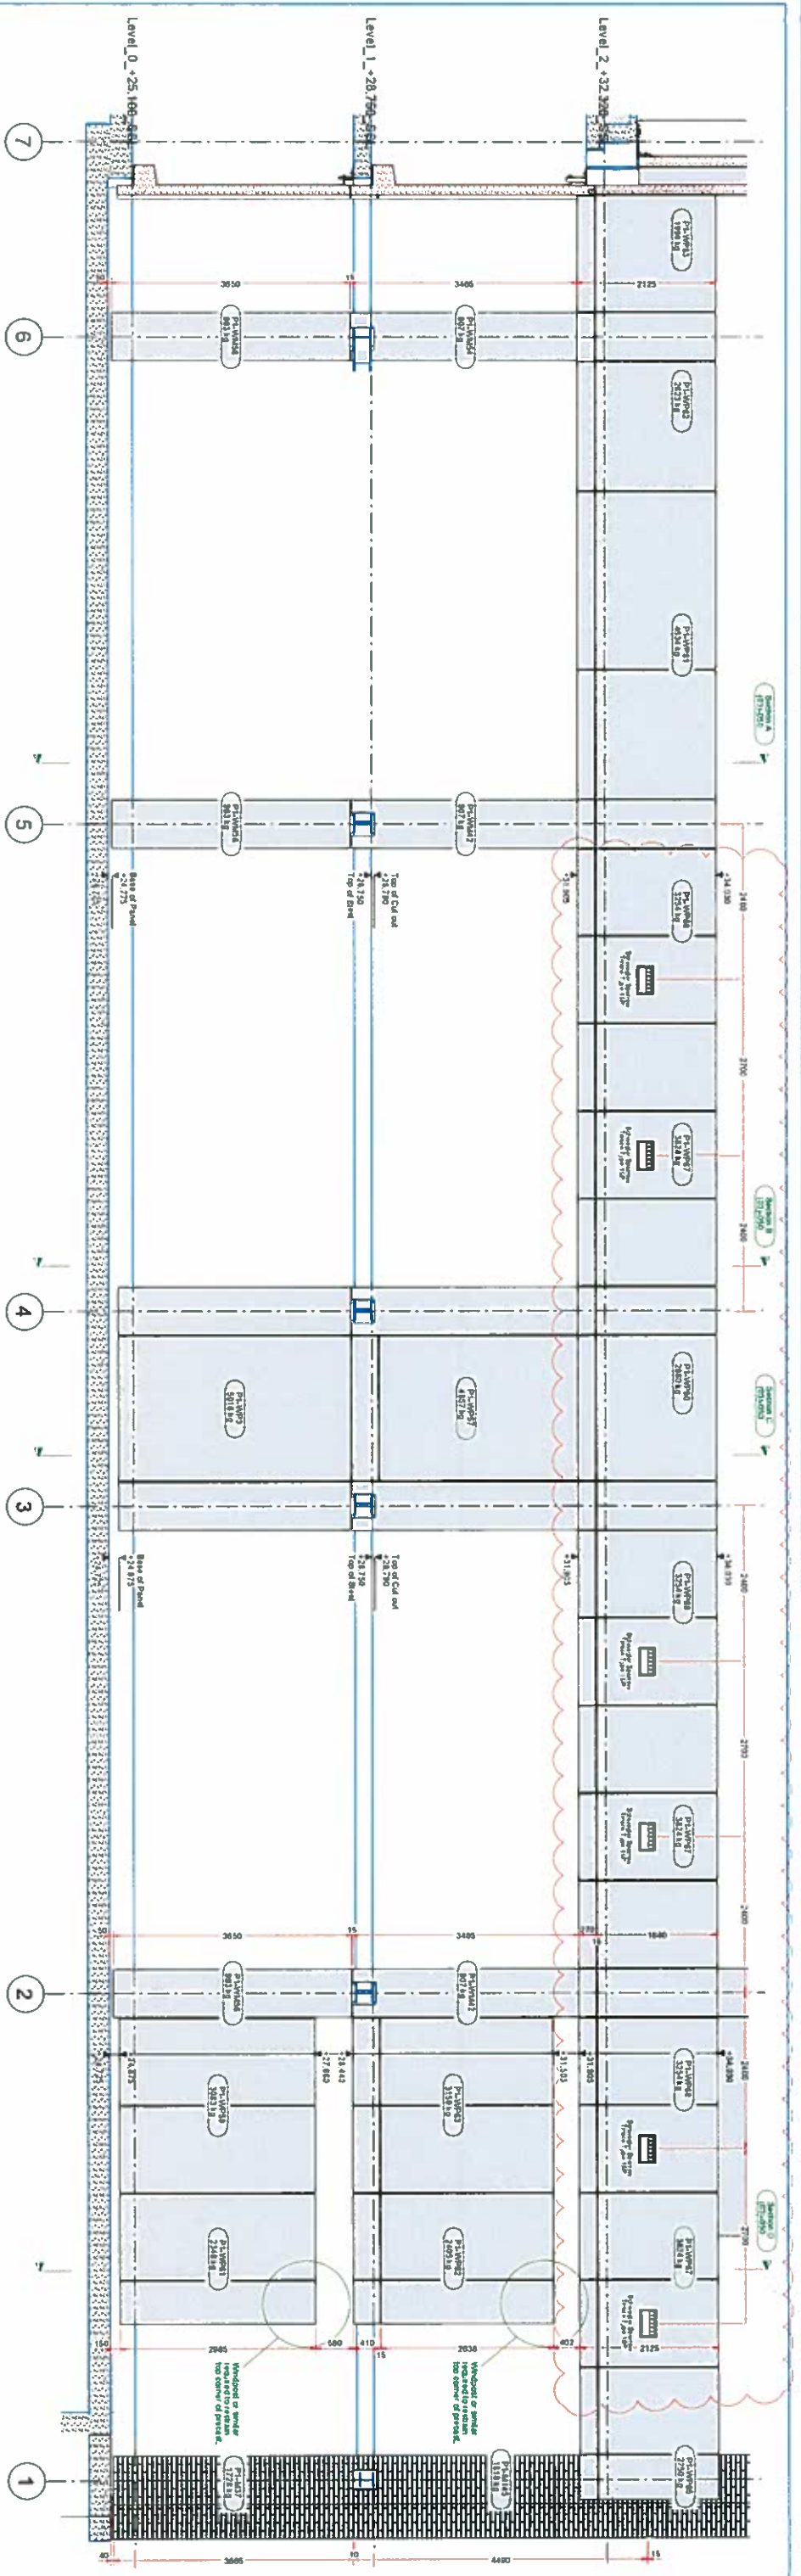


SCHOOL PLAYGROUND - WEST ELEVATION

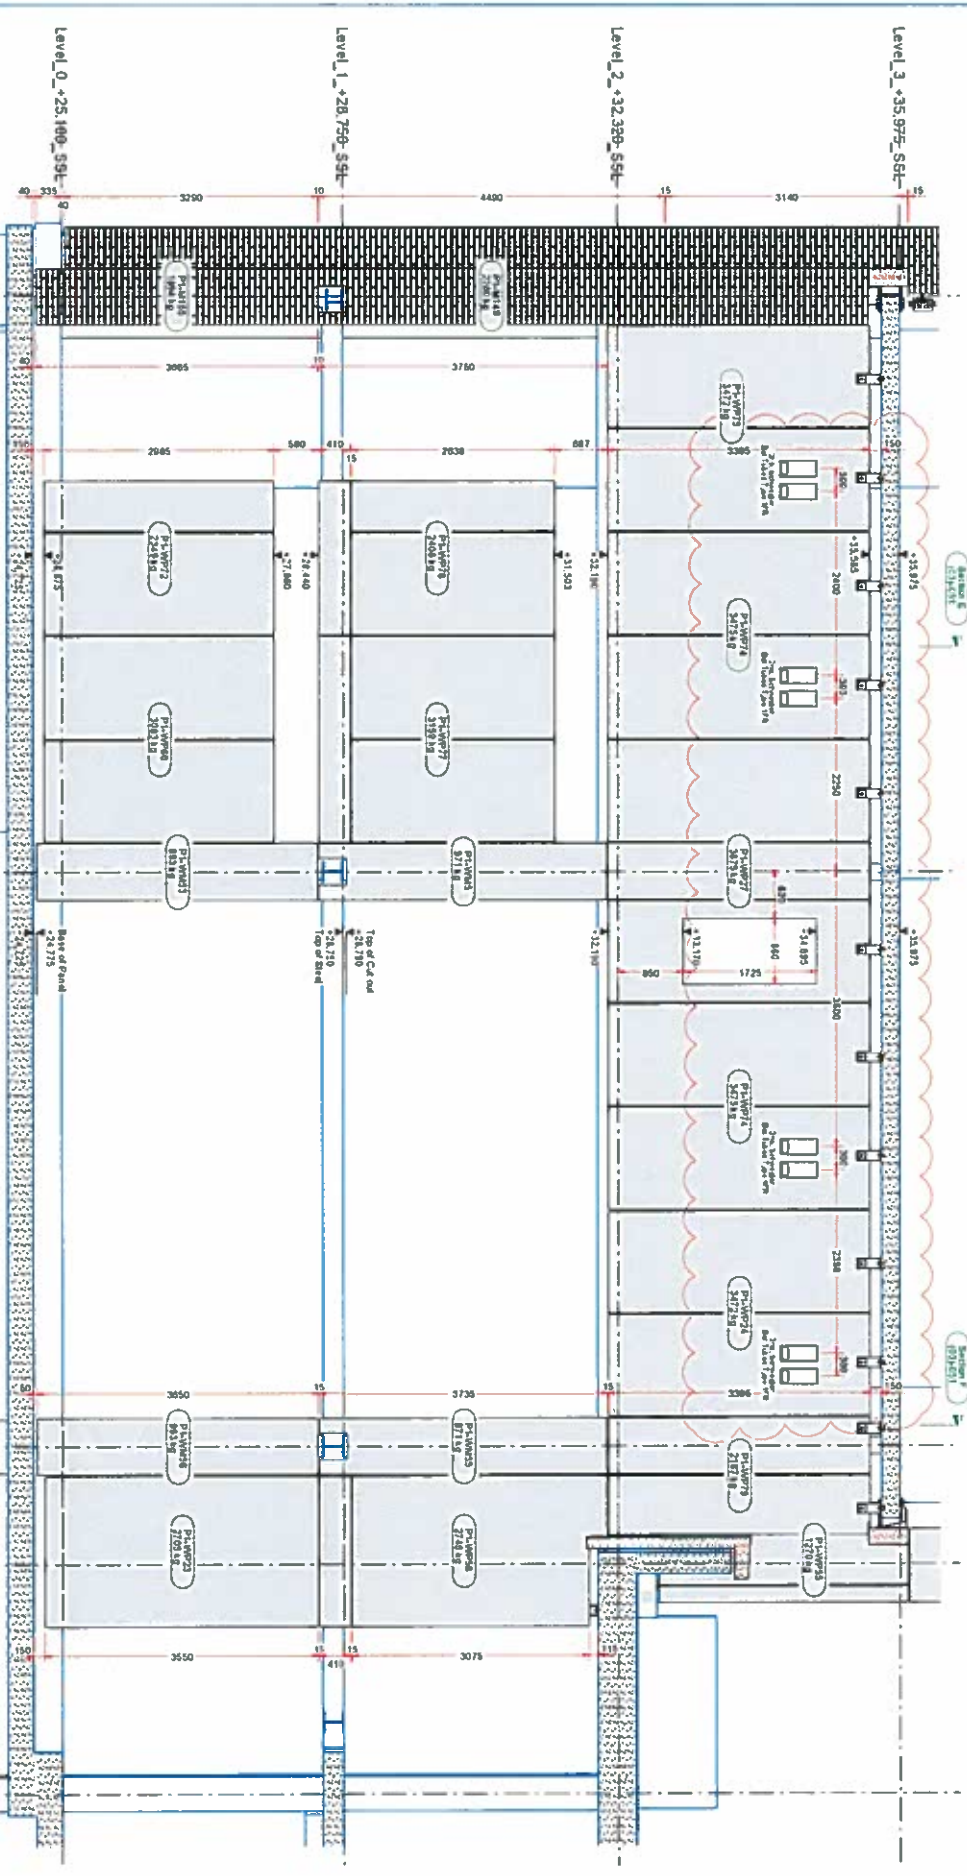


SCHOOL PLAYGROUND - SOUTH ELEVATION

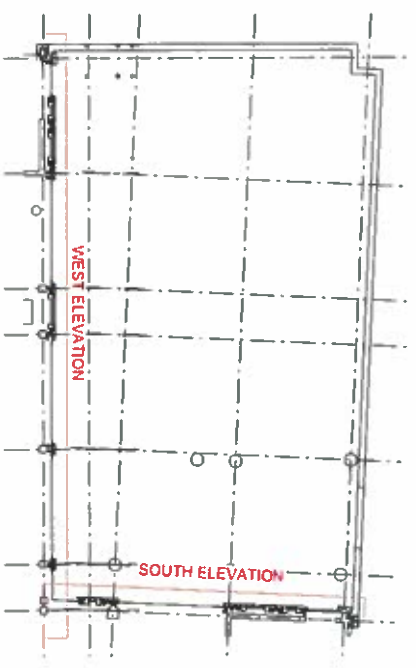

KEY PLAN

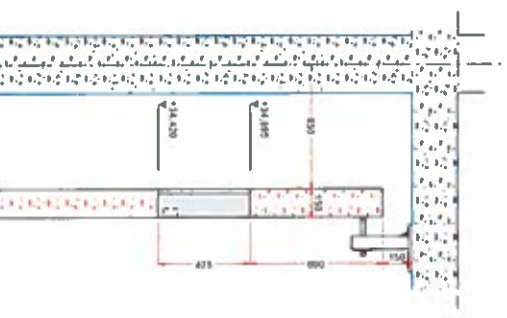

SECTION THRO' BAT BOX

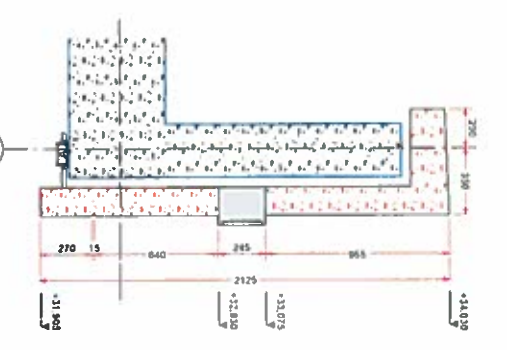

SECTION THRO' SPARROW TERRACE

NOTES:

Do not scale dimension of this drawing. This drawing is to be used for the purpose of locating precast panel components only. Refer to Architects drawings for construction dimensions and details. This drawing is protected under copyright and shall not be reproduced in part or whole without prior written permission of THORP PRECAST LTD.

FOR COMMENT

Drawn by: J. Smith	Checked by: M. Jones
Date: 23.10.2013	Scale: 1:20 1:50 1:250
Project: RINGS CROSS CENTRAL BUILDING P1	Client: CHILTON PLC
Drawn by: J. Smith	Project: SCHOOL PLAYGROUND ELEVATIONS
Date: 23.10.2013	Scale: 1:20 1:50 1:250
Drawn by: J. Smith	Checked by: M. Jones
Drawn by: J. Smith	Checked by: M. Jones

THORP PRECAST LIMITED
 Audable Road, Chertsey,
 Surrey, Middlesex TW20 3JH
 Tel: +44 (0)1753 561155
 Fax: +44 (0)1753 561156
 Email: sales@thorpprecast.co.uk
 www.thorpprecast.co.uk