



Material Key

- 1. Grey/Red/Blue Coloured Brick - Pier
- 2. Grey/Red/Blue Coloured Brick - Beam
- 3. Grey/Red/Blue Coloured Brick - Panel
- 4. Dark Grey Aluminum Framed Window / Door
- 5. Metal Balustrade/Bronze Coloured Metal Handrail
- 6. Glass Infill Balustrade/Bronze Handrail
- 7. PPC Aluminum Edging to Balcony Structure
- 8. Retractable Fabric Awning - Grey
- 9. Brise Soleil - PPC Aluminum
- 10. Indicative Planted Screen
- 11. Anodised Aluminum Louvre Panel - Bronze
- 12. Anodised Aluminum Door - Bronze
- 13. Steel Portal Frame Enclosure To Fencing
- 14. Opening Within Facade
- 15. White Reconstituted Stone Panel
- 16. Aluminum Curtain-Wall Glazing
- 17. Dark Grey PPC Security Shutter
- 18. White Reconstituted StoneTextured Panel
- 19. Textured Grey/Brown/Blue Brick Panel
- 20. Anodised Aluminum Metal Panel - Bronze
- 21. Opaque Glass Panel
- 22. Lift Overrun
- 23. Permeable Fence Enclosure
- 24. White Reconstituted Stone Column
- 25. Glazed Roof light
- 26. Timber Louvred Panel

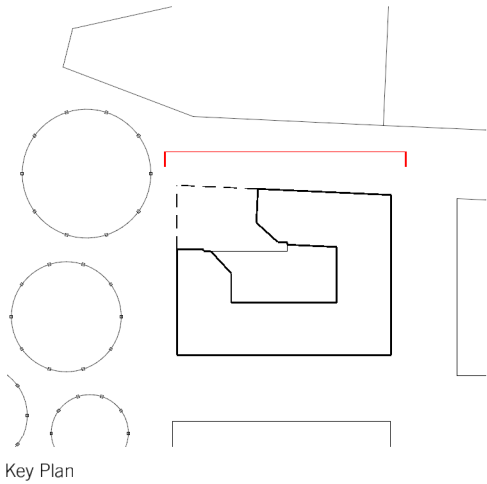

Key Plan

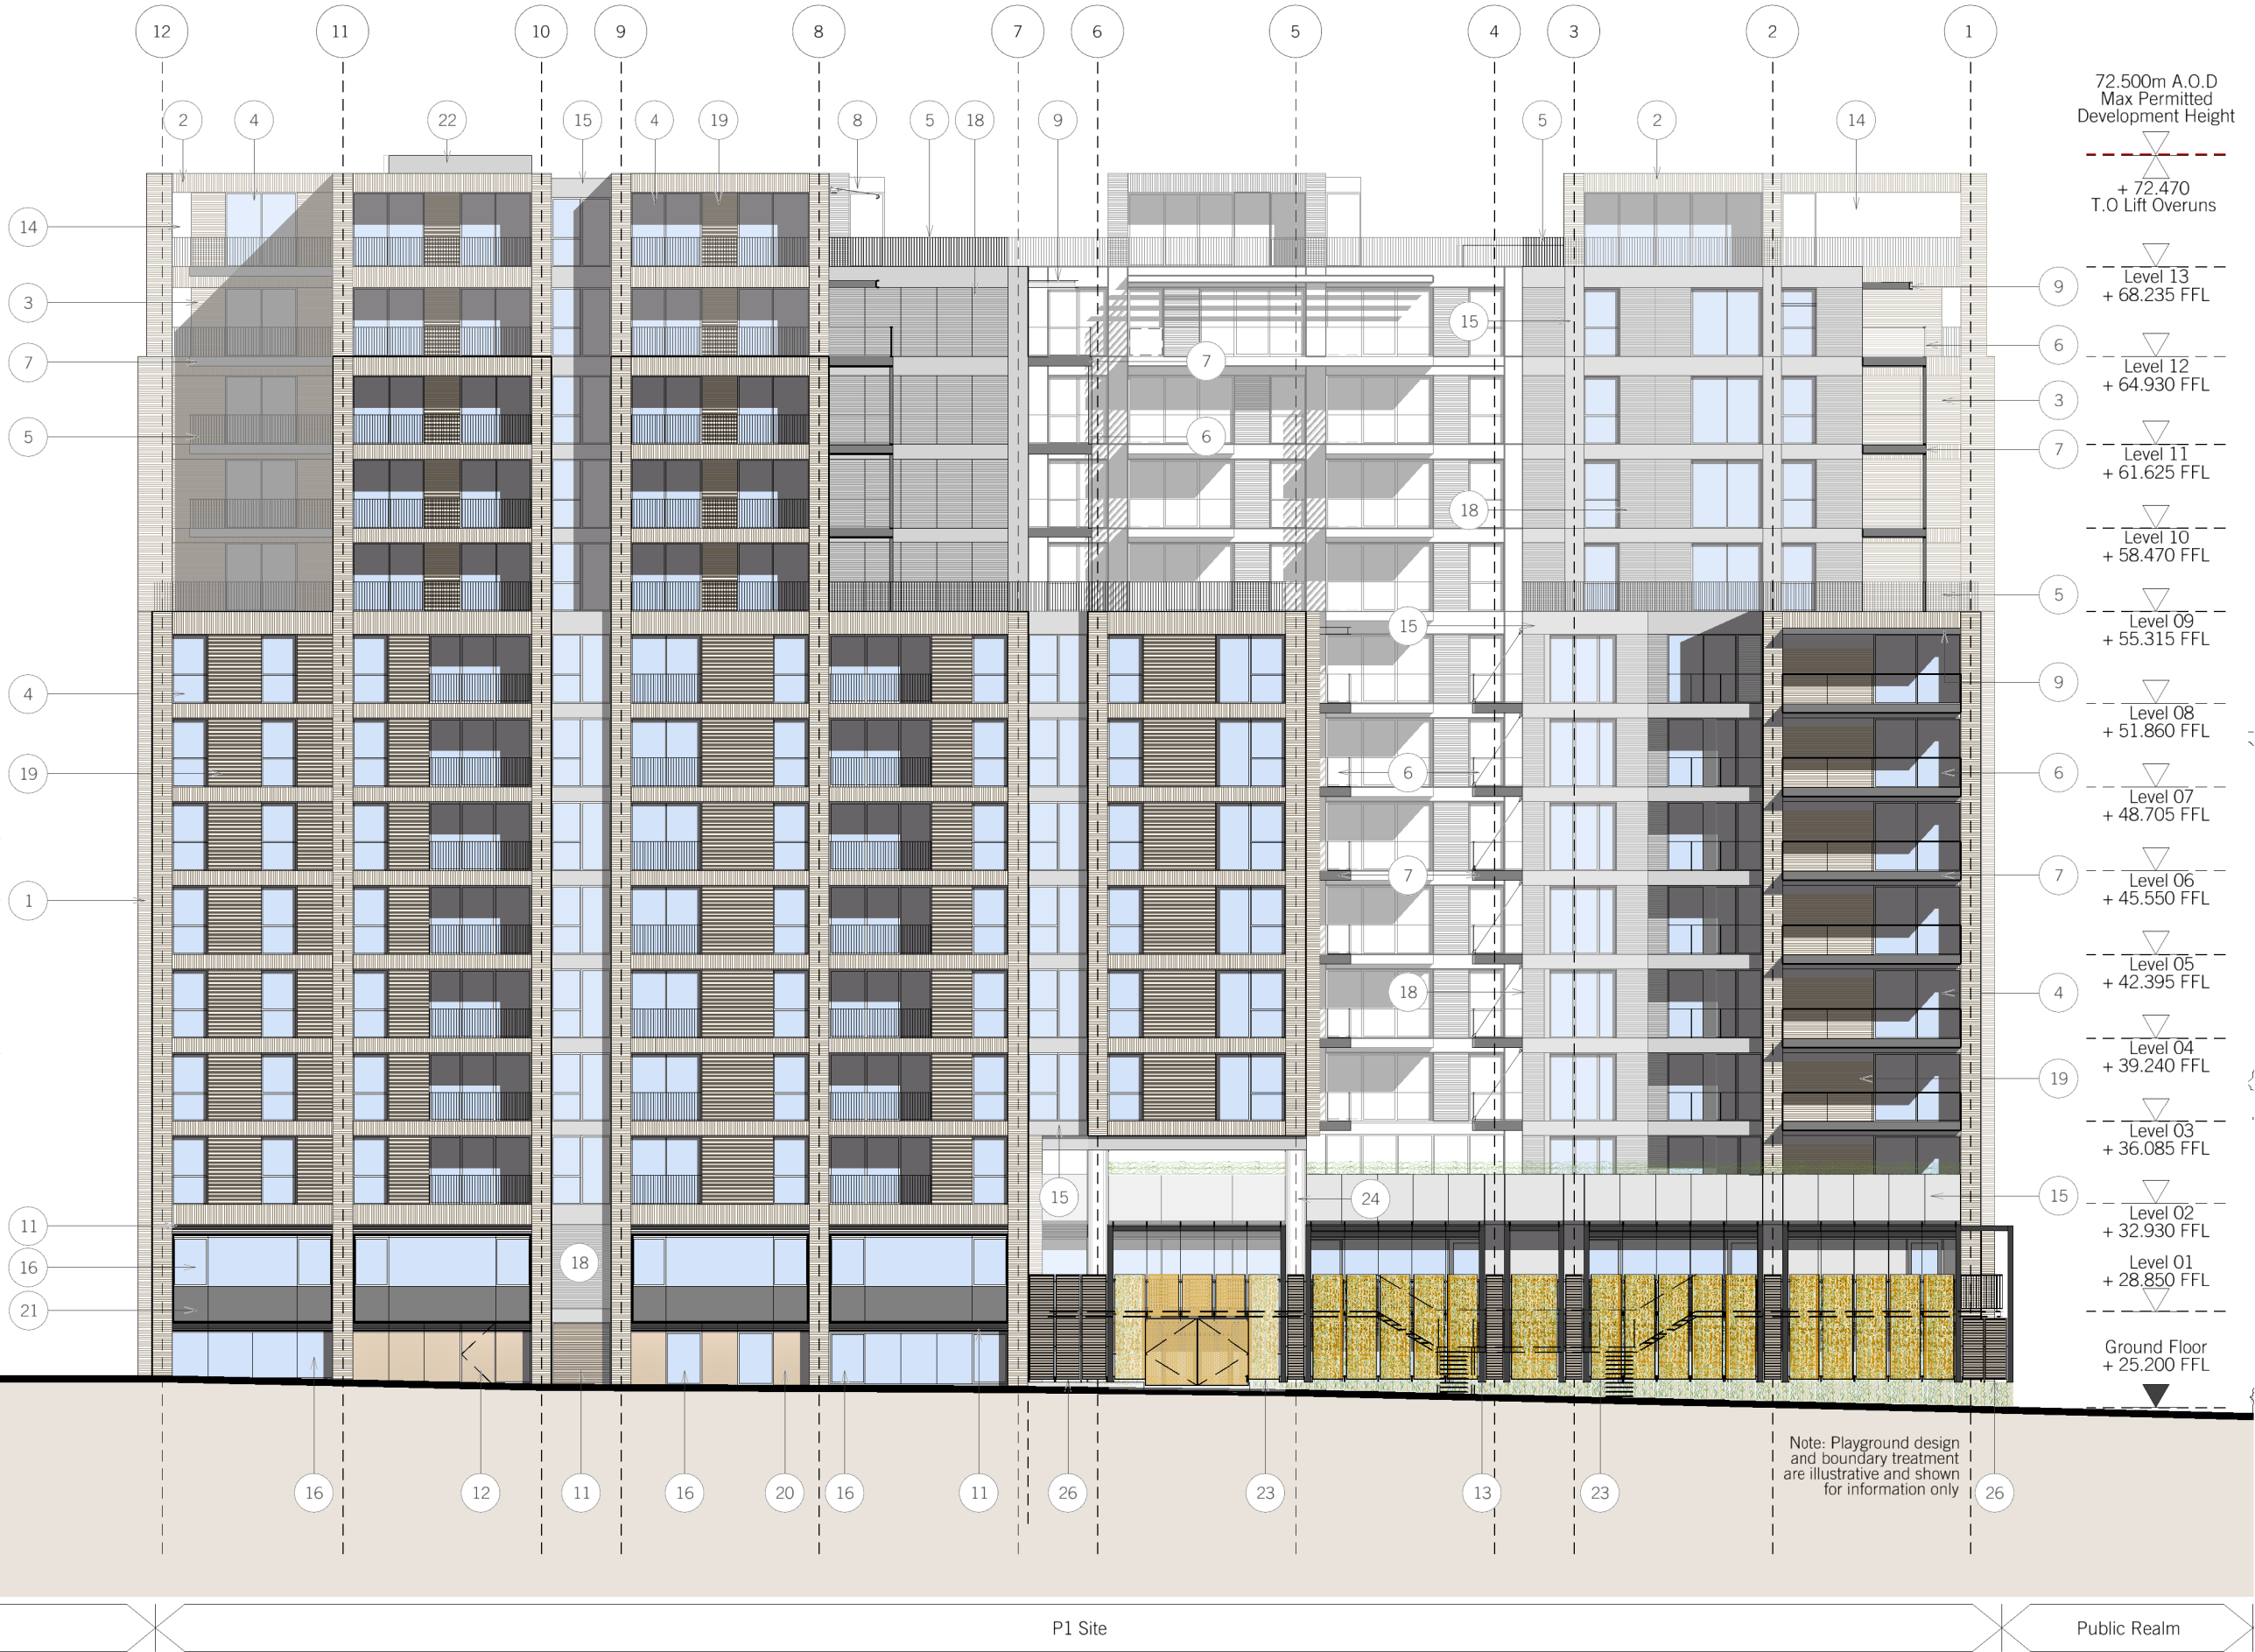

1 West - Canal Reach

[Elevation]

Revisions: 1 - Planning amendment revisions	Notes:	DAVID MORLEY ARCHITECTS 18 Hatton Place London EC1N 8RU Tel: 020 7430 2444 Fax: 020 7430 2443 davidmorleyarchitects.co.uk	P1- Kings Cross West Elevation	Job no: 476	Drawing no: 1-143	Revision: 1
				Scale: 1:250	Date: 15.06.12	Revised: 05.02.15

© Do not scale off drawing. Check all dimensions on site and advise any discrepancies before commencing work. All dimensions in millimetres unless otherwise noted.