



proposed front elevation

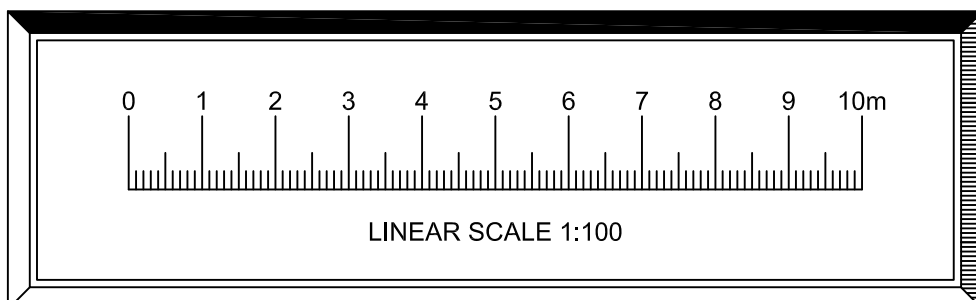

AMENDMENTS	DATE
TITLE The Dutch House, 307-308 High Holborn, London WC1V 7LN	
SUBJECT Proposed Front Elevation	
	
SCALE 1:100 @ A3	DATE Feb' 15
DRWG No 3190/02	DRAWN BY RMC