
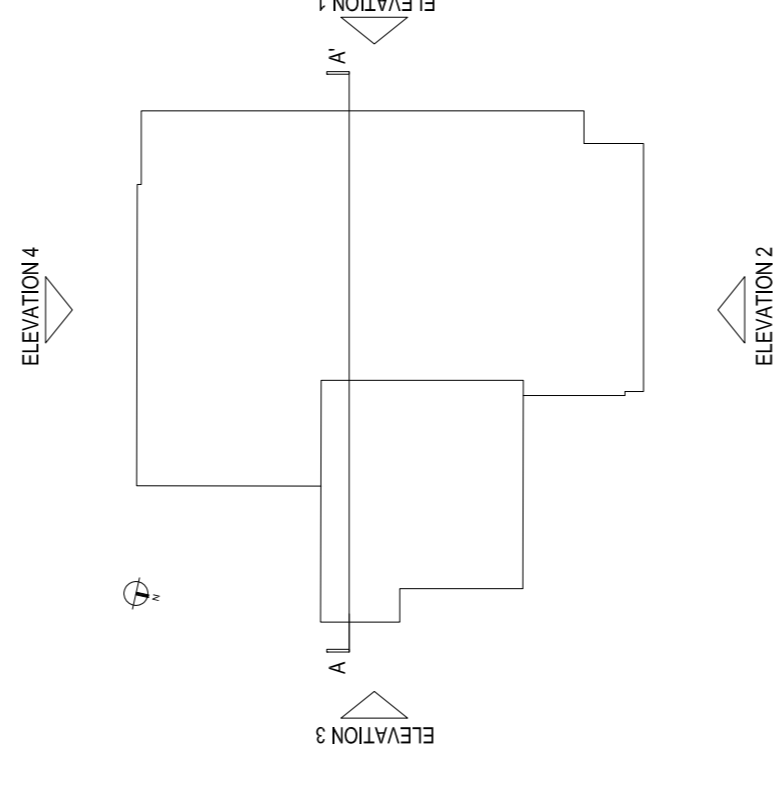


NOTES

All dimensions and levels to be checked by Contractor and verified before work commences; dimensions must be not be scaled from this drawing.
Copyright reserved.

EC REGULATIONS - GENERAL NOTE

Where reference is made on this drawing to British Standards or to specific manufacturer's products or trade names, this is intended to indicate a minimum acceptable standard of performance etc. Materials and components conforming to an equivalent European Standard may be used and supporting evidence shall be produced at tender stage to confirm fitness for purpose.

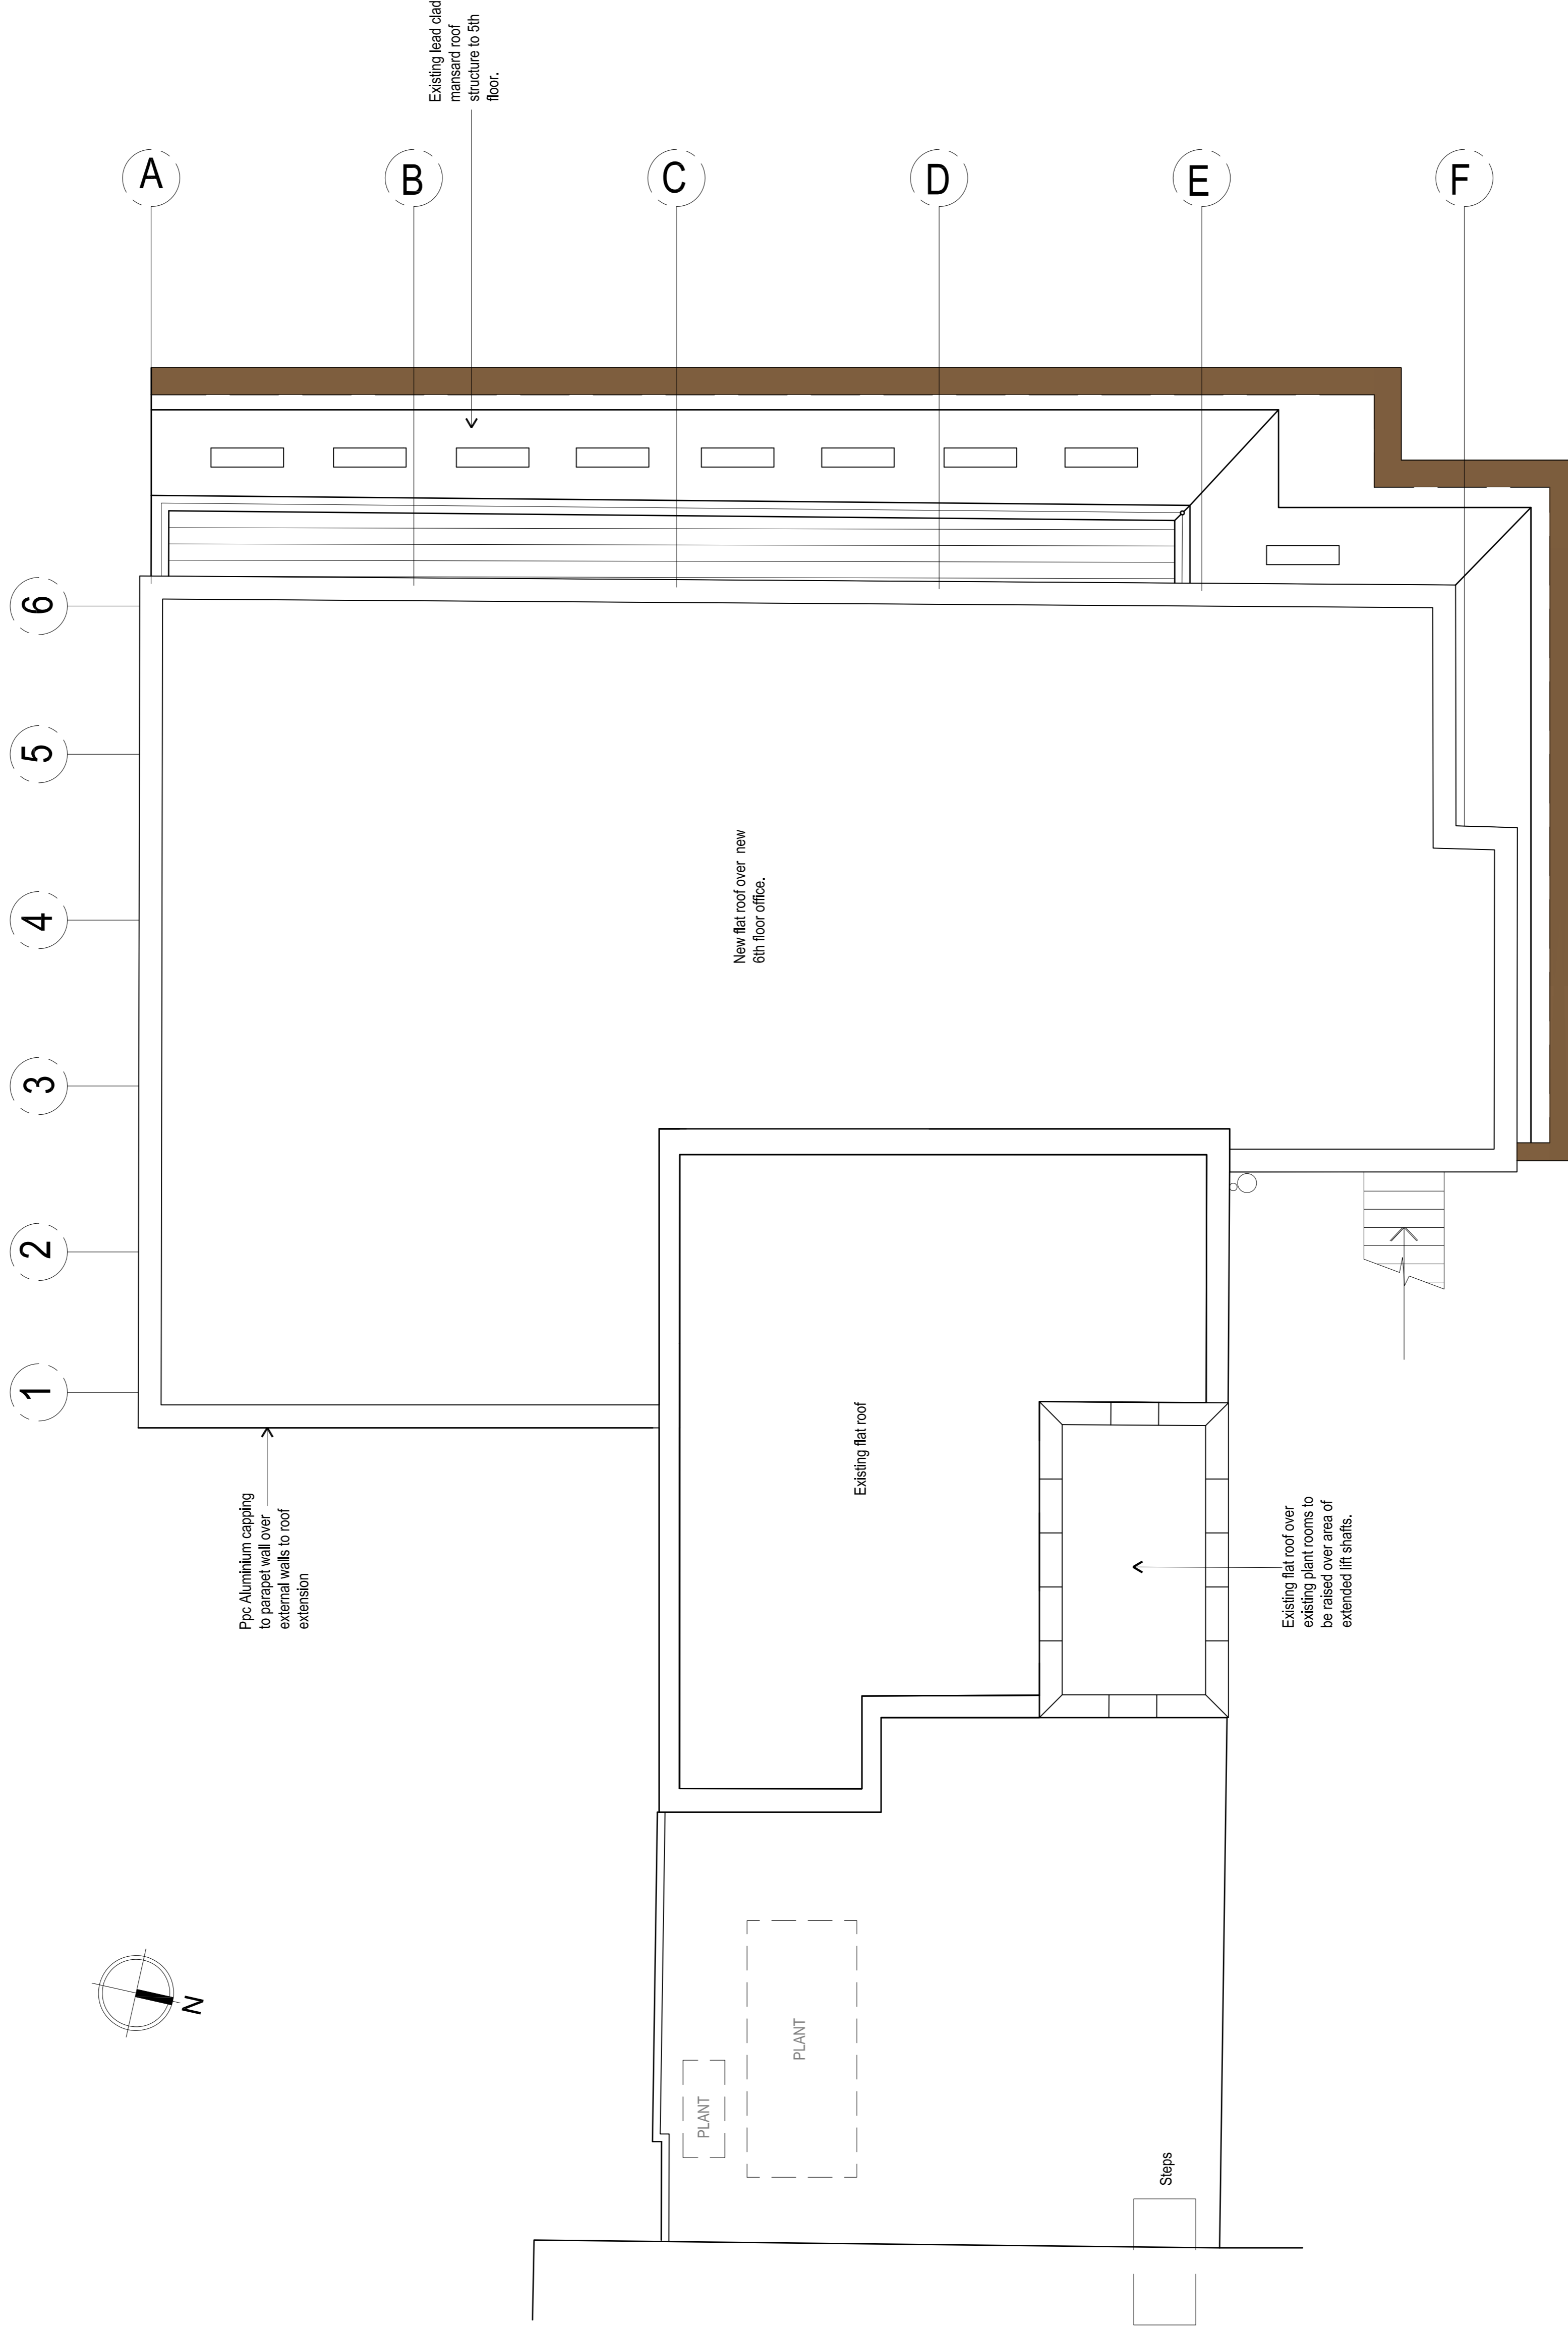


PLANNING ISSUE

ESTEL PROPERTY INVESTMENTS No.3 LTD
 One Elyria Way,
 158 Clarendon Road, London N1 9JW
 Tel: 020 7636 8833

Threeways House
 38 George Street, Oxford OX1 2EJ
 Tel: 01865 260 600

Chartered
 and Project
 Managers
 www.tmd-surveys.co.uk
 e-mail: info@tmd-surveys.co.uk

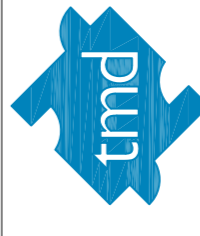

40-42 HATTON GARDEN
LONDON
EC1N 8EB

Drawings:
PROPOSED ROOF PLAN

Scale:	Date:	Drawn By:	Checked By:
1/50@ A1	APRIL 2015	PA	DMC/TB
Job No:	Proj No:	Rev'n:	
7383	AR 02		

