


DO NOT SCALE



ALL DIMENSIONS AND LEVELS TO BE VERIFIED ON SITE BY CONTRACTOR PRIOR TO COMMENCEMENT OF WORKS
ANY DISCREPANCIES OR AMBIGUITIES TO BE REPORTED IMMEDIATELY TO THE ARCHITECT PRIOR TO CONSTRUCTION OR FABRICATION

DRAWINGS TO BE READ IN CONJUNCTION WITH RELEVANT ENGINEER'S DRAWINGS

NORTH

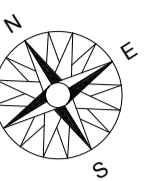

NOTES

 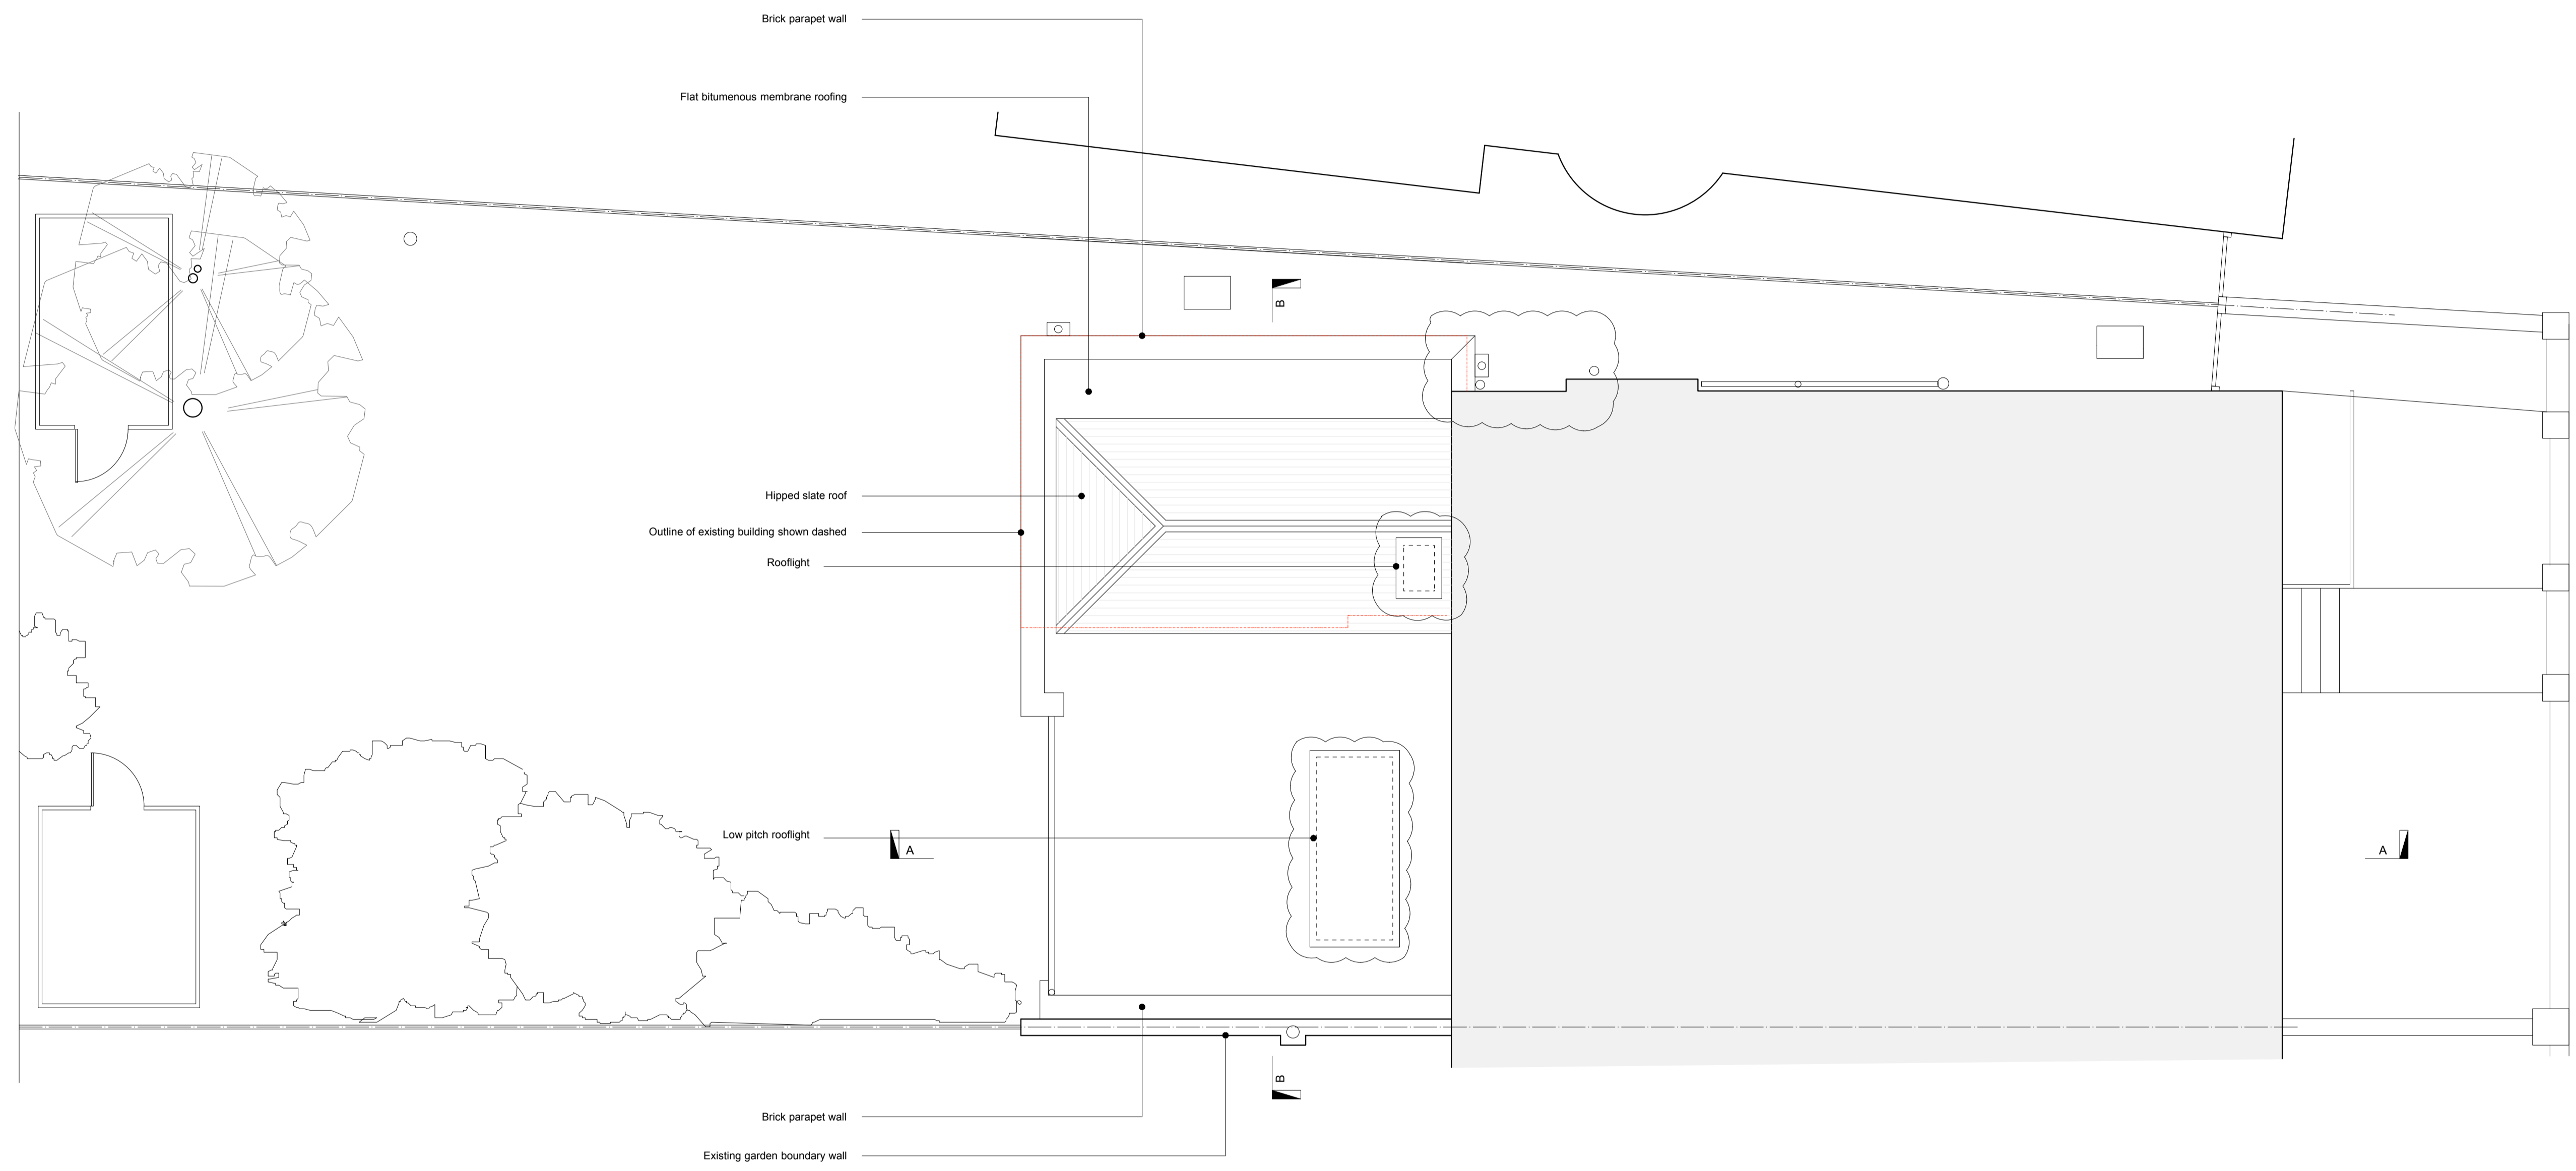

Nick Umney Architectural
5/45 Lordship Lane
London SE22 8LB
07972 120181
info@nickumneyarchitectural.com
www.nickumneyarchitectural.com

© 2014
NICK UMNEY ARCHITECTURAL
ALL RIGHTS RESERVED

PROJECT **27 Downside Crescent
London
NW3 2AN**

DATE 23.03.15

SCALE 1:50@A1

ISSUE MINOR AMENDMENT APPLICATION

TITLE **Proposed Roof Plan**

| JOB | DRAWING | REV |
|-----|---------|-----|
| 009 | PL04 | C |