
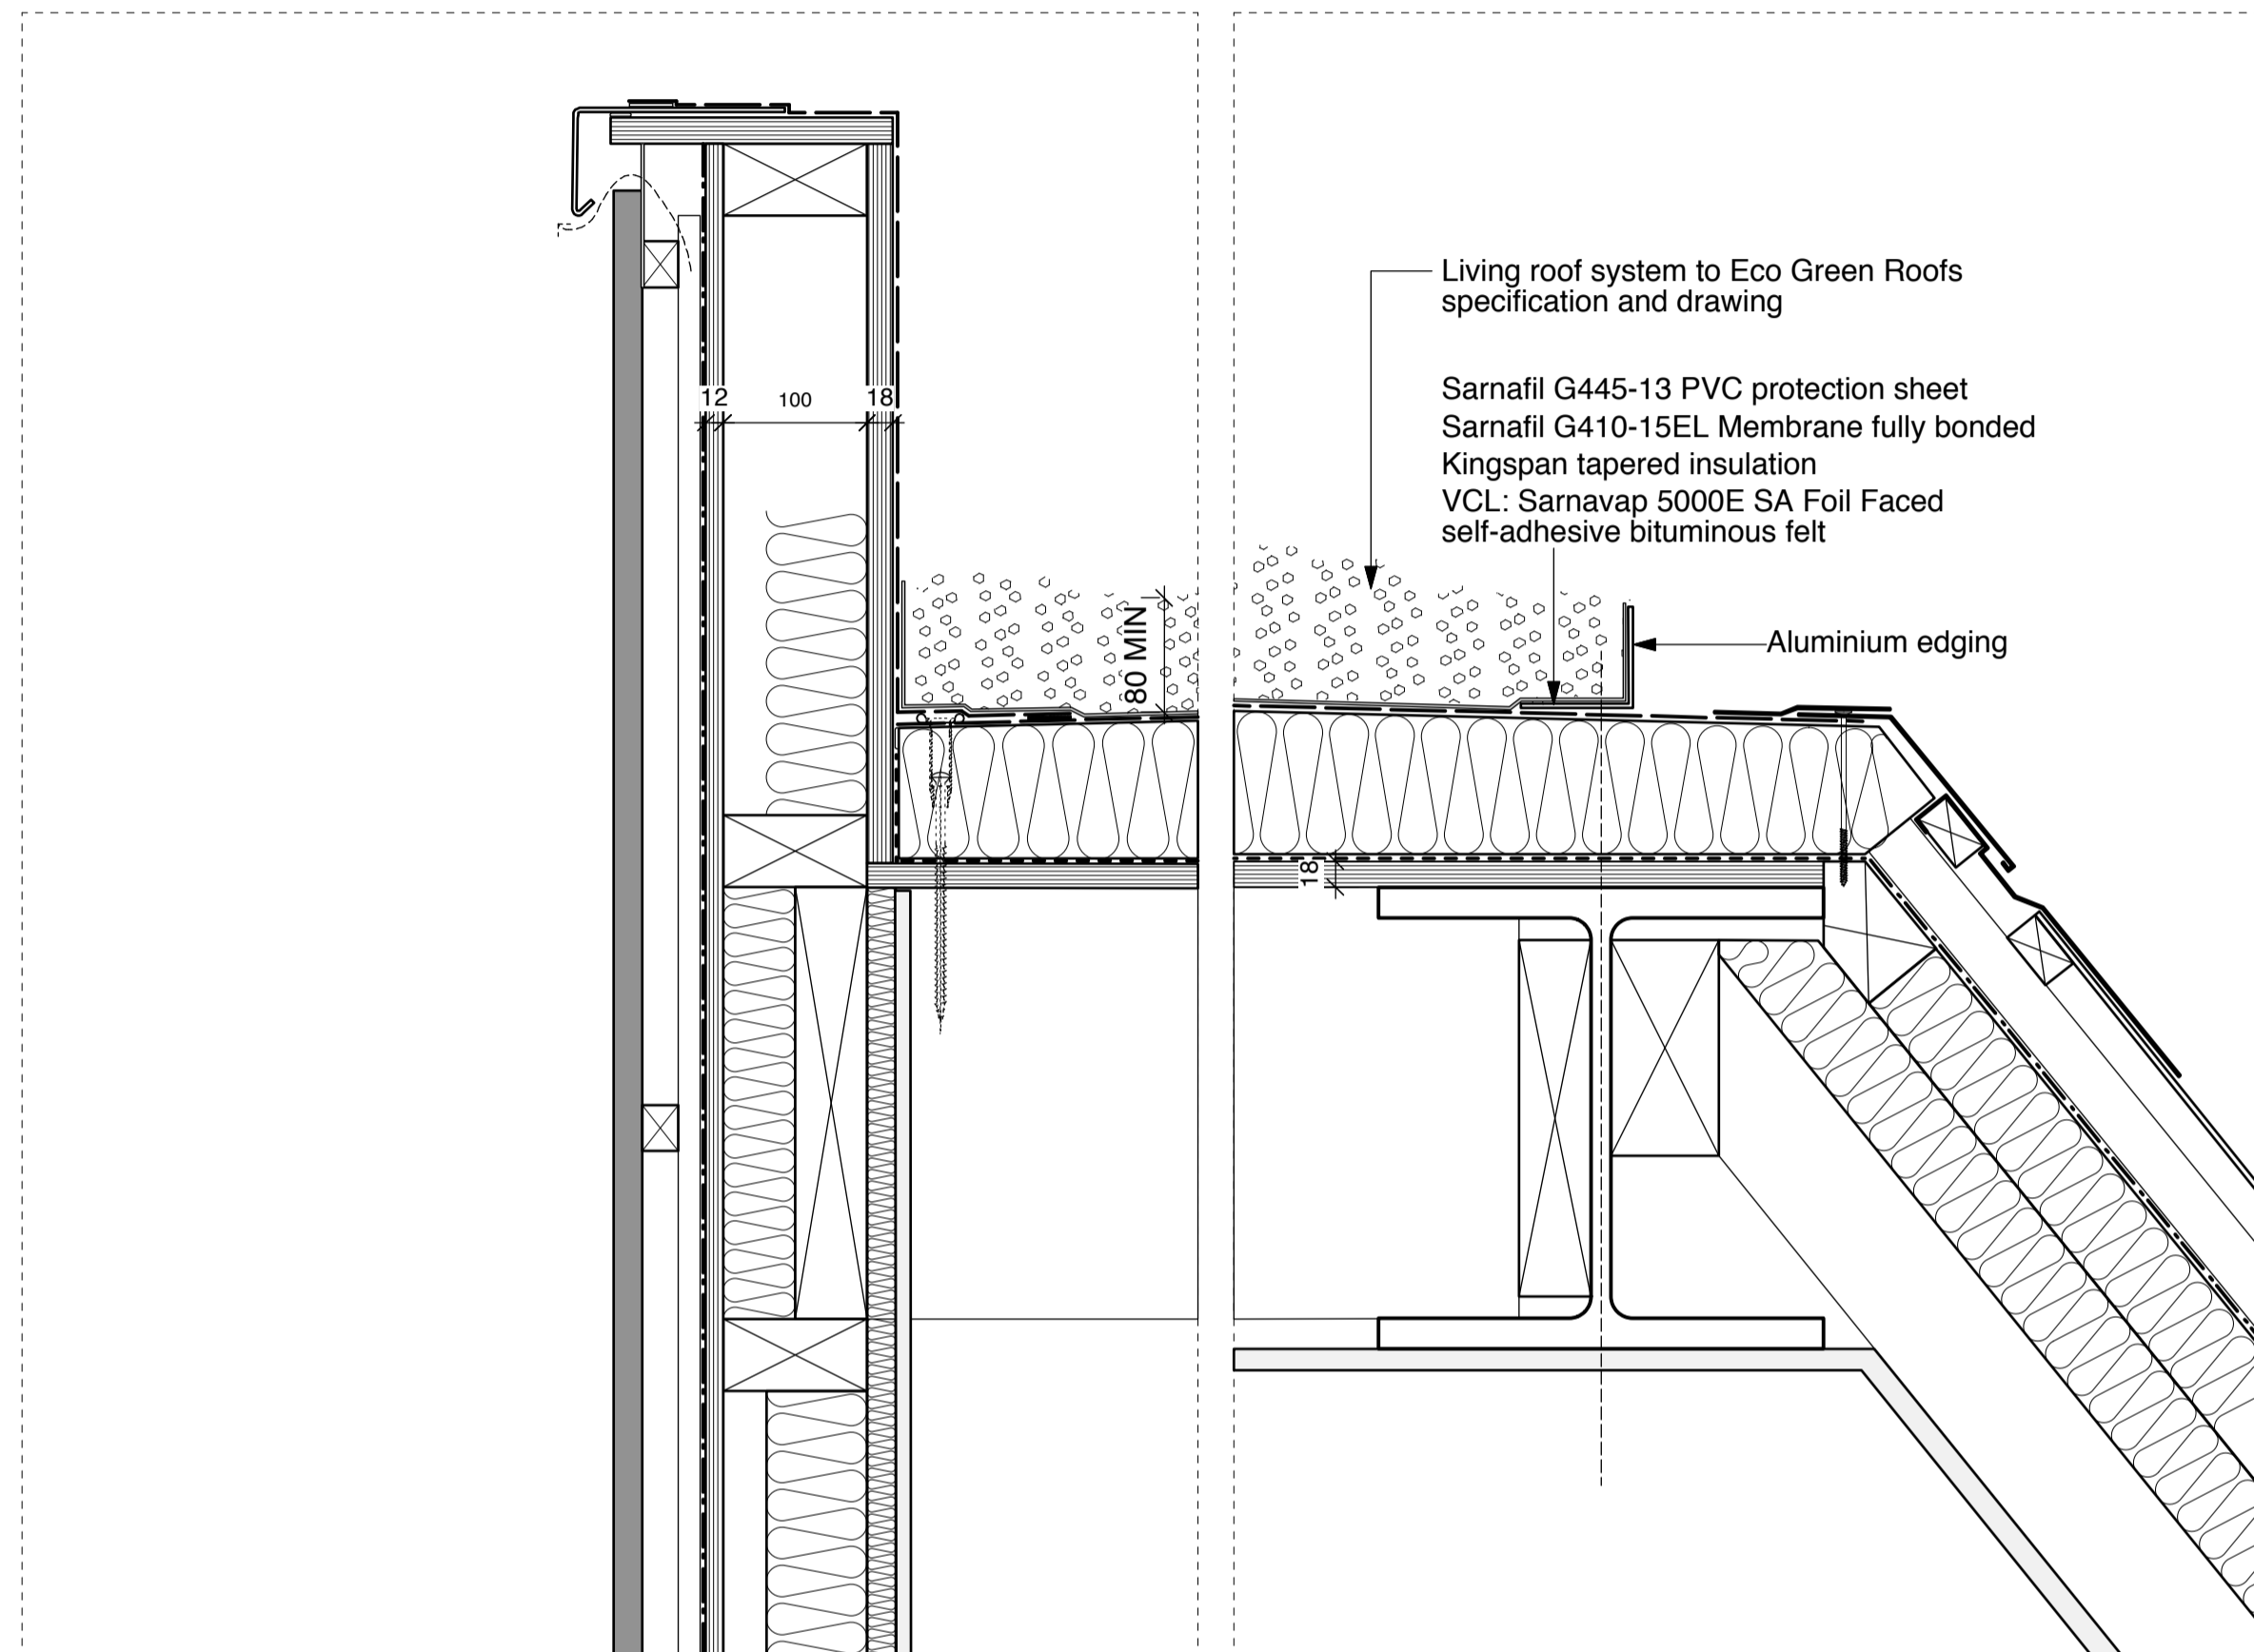


**01/P216** Roof Plan 1:50 at A1 / 1:100 at A3

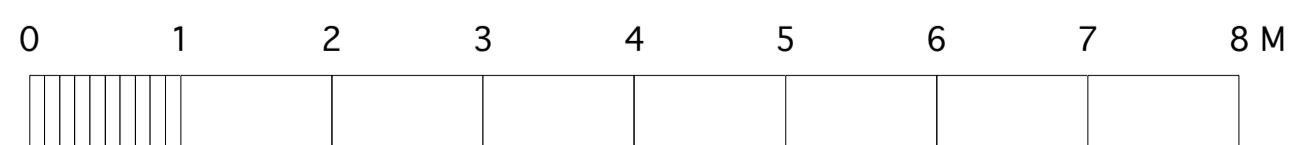

**02/P216** Detail 01 1:5 at A1 / 1:10 at A3

**03/P216** Detail 02 1:5 at A1 / 1:10 at A3

NOTE: LIVING ROOF WILL UNDERGO MAINTENANCE PROCEDURE AS ECO GREEN ROOFS MAINTENANCE GUIDANCE

Notes

© Copyright Reserved Inglis Badrashi Ltd

Key

PLANNING

Revisions

**ibla** 11 Wells Mews London W1T 3HD  
 1 020 7580 8808 f 020 7636 9951  
 www.ibla.uk.com postroom@ibla.uk.com

Client  
**Intereuropean Properties S.A.**

Project  
**96 Leather Lane EC1N 7TX**

Drawing  
**Brown Roof Details**

Date  
**Dec 2014**

Scale  
**As Indicated** Drawn by  
**JM**

Ref.  
**753 P216B**