


© Copyright Frater Architects Limited  
 Do not scale from this drawing  
 Any discrepancies shall be immediately notified to the Architect in writing.

NOTES

- ALL DIMENSIONS AND LEVELS SHOWN TO BE REFERENCE TO FINISHED FLOOR LEVEL UNLESS OTHERWISE STATED.
- CONSTRUCTION OF THE BUILDING SHALL BE IN ACCORDANCE WITH THE RELEVANT BUILDING REGULATIONS AND THE RELEVANT STANDARDS. THE ARCHITECT SHALL BE NOT RESPONSIBLE FOR THE CONSTRUCTION OF THE WORK.
- RECONSTRUCTION SHALL BE RESPONSIBLE FOR THE CONSTRUCTION AND REPAIR OF ALL STRUCTURES DURING CONSTRUCTION.
- WHERE A PRODUCT IS SPECIFIED TO BE OBTAINED FROM A MANUFACTURER OR SUPPLIER SPECIFIED BY THE ARCHITECT, THE MANUFACTURER SHOULD BE ADVISED BY THE ARCHITECT THAT THE CONTRACTOR SHALL OBTAIN THE MATTER TO THE ARCHITECT FOR INSTRUCTION BEFORE PROCEEDING.

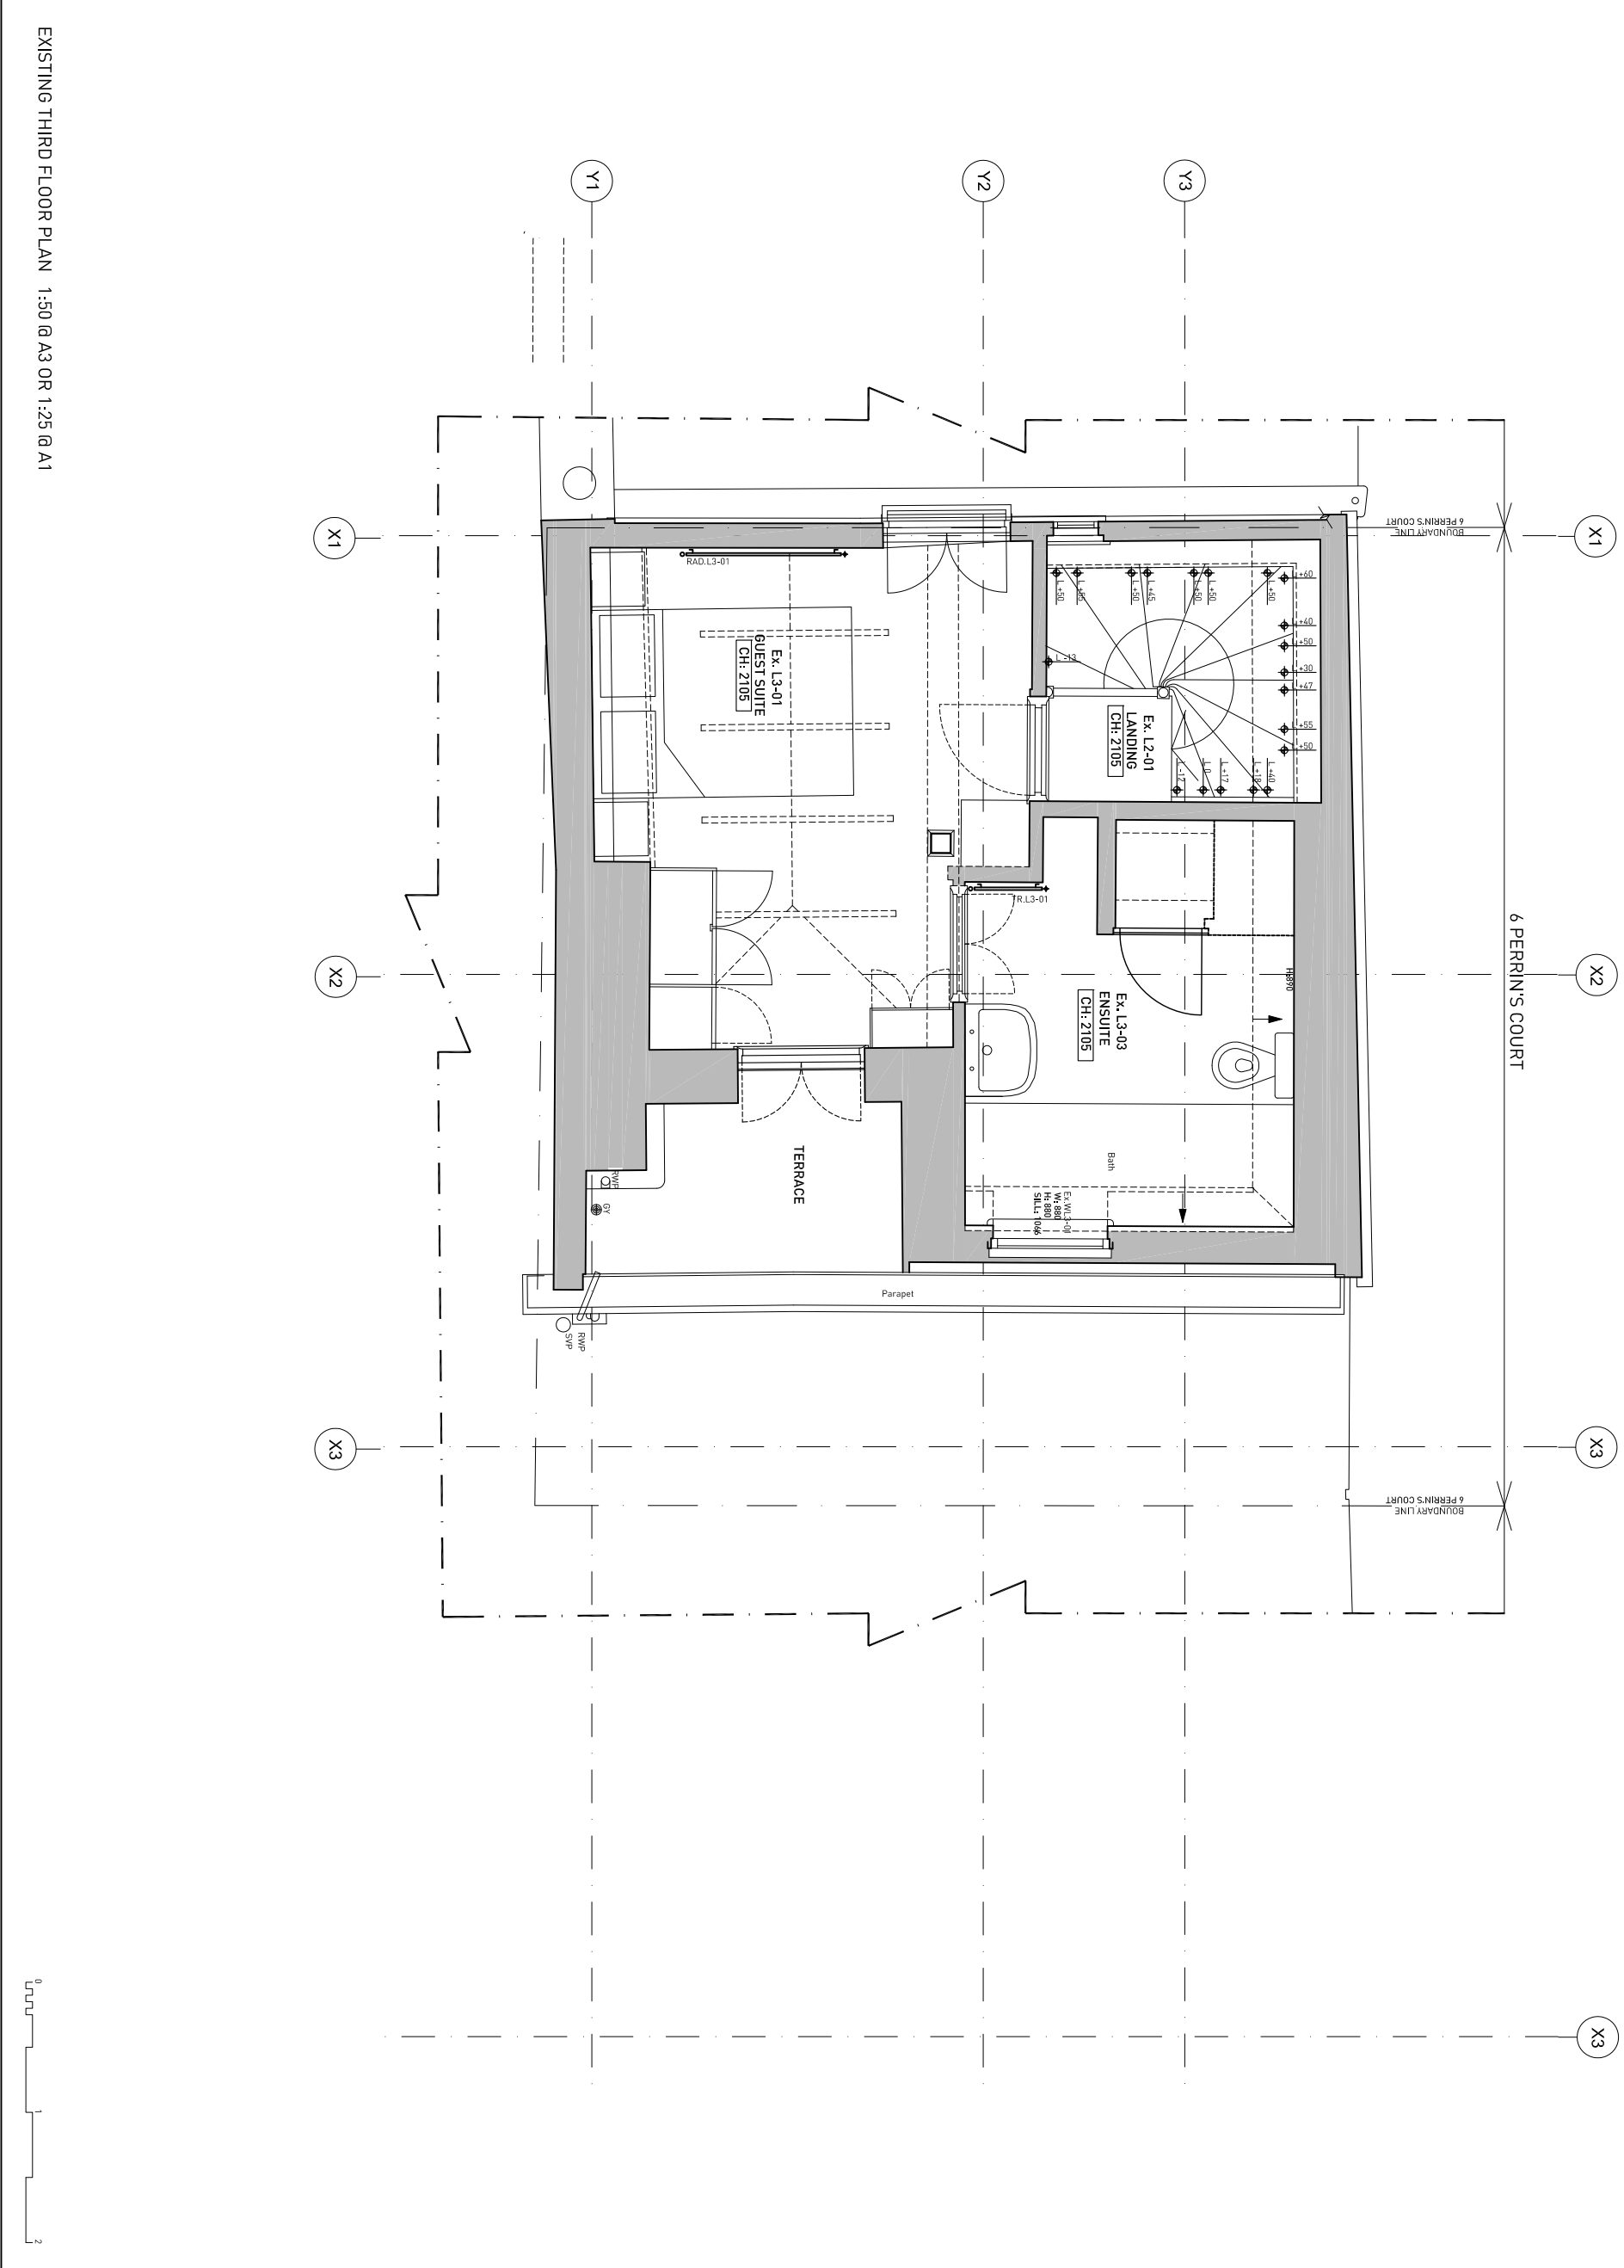

Project		1433 Refurbishment																						
Client		Buddy Sultan																						
Location		6 PERRIN'S COURT NW3 LONDON																						
Revision		<table border="1"> <tr> <td>PO1</td> <td>30/03/2015</td> <td>ISSUED TO PLANNING</td> </tr> <tr> <td> </td> <td> </td> <td> </td> </tr> </table>		PO1	30/03/2015	ISSUED TO PLANNING																		
PO1	30/03/2015	ISSUED TO PLANNING																						

Project		1433 Refurbishment				
Client		Buddy Sultan				
Location		6 PERRIN'S COURT NW3 LONDON				
Revision		<table border="1"> <tr> <td>PO1</td> <td>04.12.2014</td> <td>14330100AL005</td> </tr> </table>		PO1	04.12.2014	14330100AL005
PO1	04.12.2014	14330100AL005				

Frater Architects Ltd The Studio 14A Gaborial Street London SE23 1DT United Kingdom	Telephone +44(0)20 32868285 Email mail@frater.co www.frater.co
---	--

Title		0100 - EXISTING Existing Third Floor Plan	
Scale	1:25@A1 / 1:50@A3		
Drawn	Checked	Authorised	
IJ	TJ	JF	

EXISTING THIRD FLOOR PLAN 1:50 @ A3 OR 1:25 @ A1