

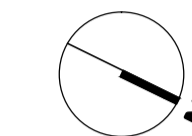


GENERAL NOTES


- No dimensions to be scaled from this drawing for construction purposes
- Any Discrepancies found between this drawing and other documents should be referred immediately to the consultants
- This drawing should be removed from currency immediately a revised version is issued
- All dimensions in mm's
 Nash Baker Ltd, trading as Nash Baker Architects, Company Number, 7488242
 Directors: Simon Baker RIBA, Howard Nash RIBA
 © Copyright Reserved
 This drawing and its subject matter are the confidential property of Nash Baker Architects and shall not be copied, reproduced, used or disclosed to others without the prior written authority of Nash Baker Architects

 


DEMOLITIONS/ REMOVALS

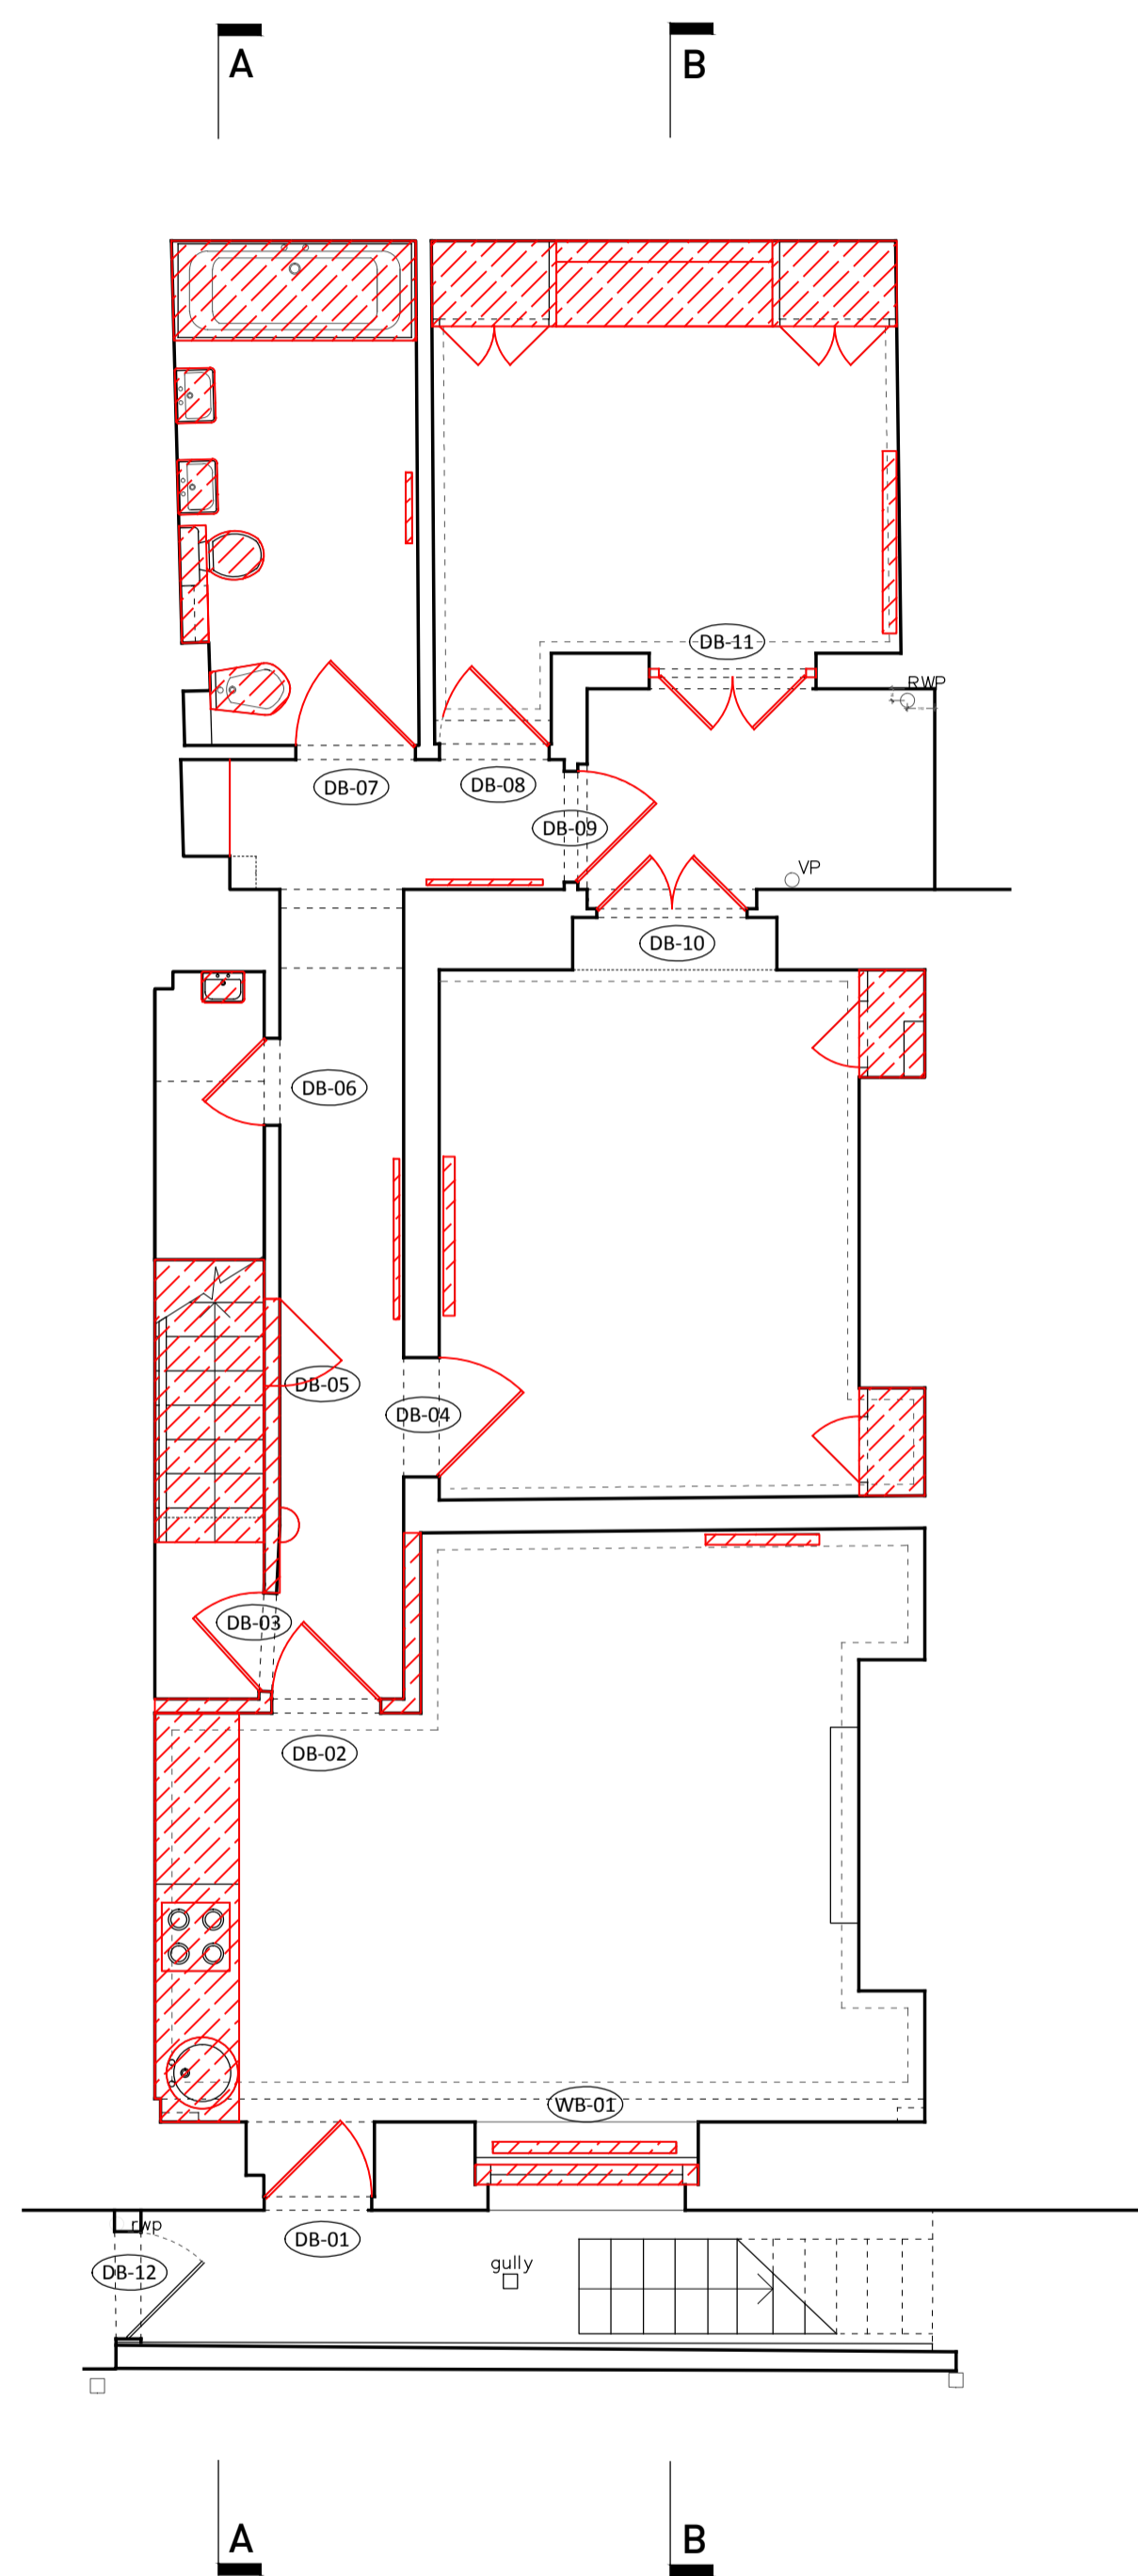

LOWER GROUND FLOOR PLAN

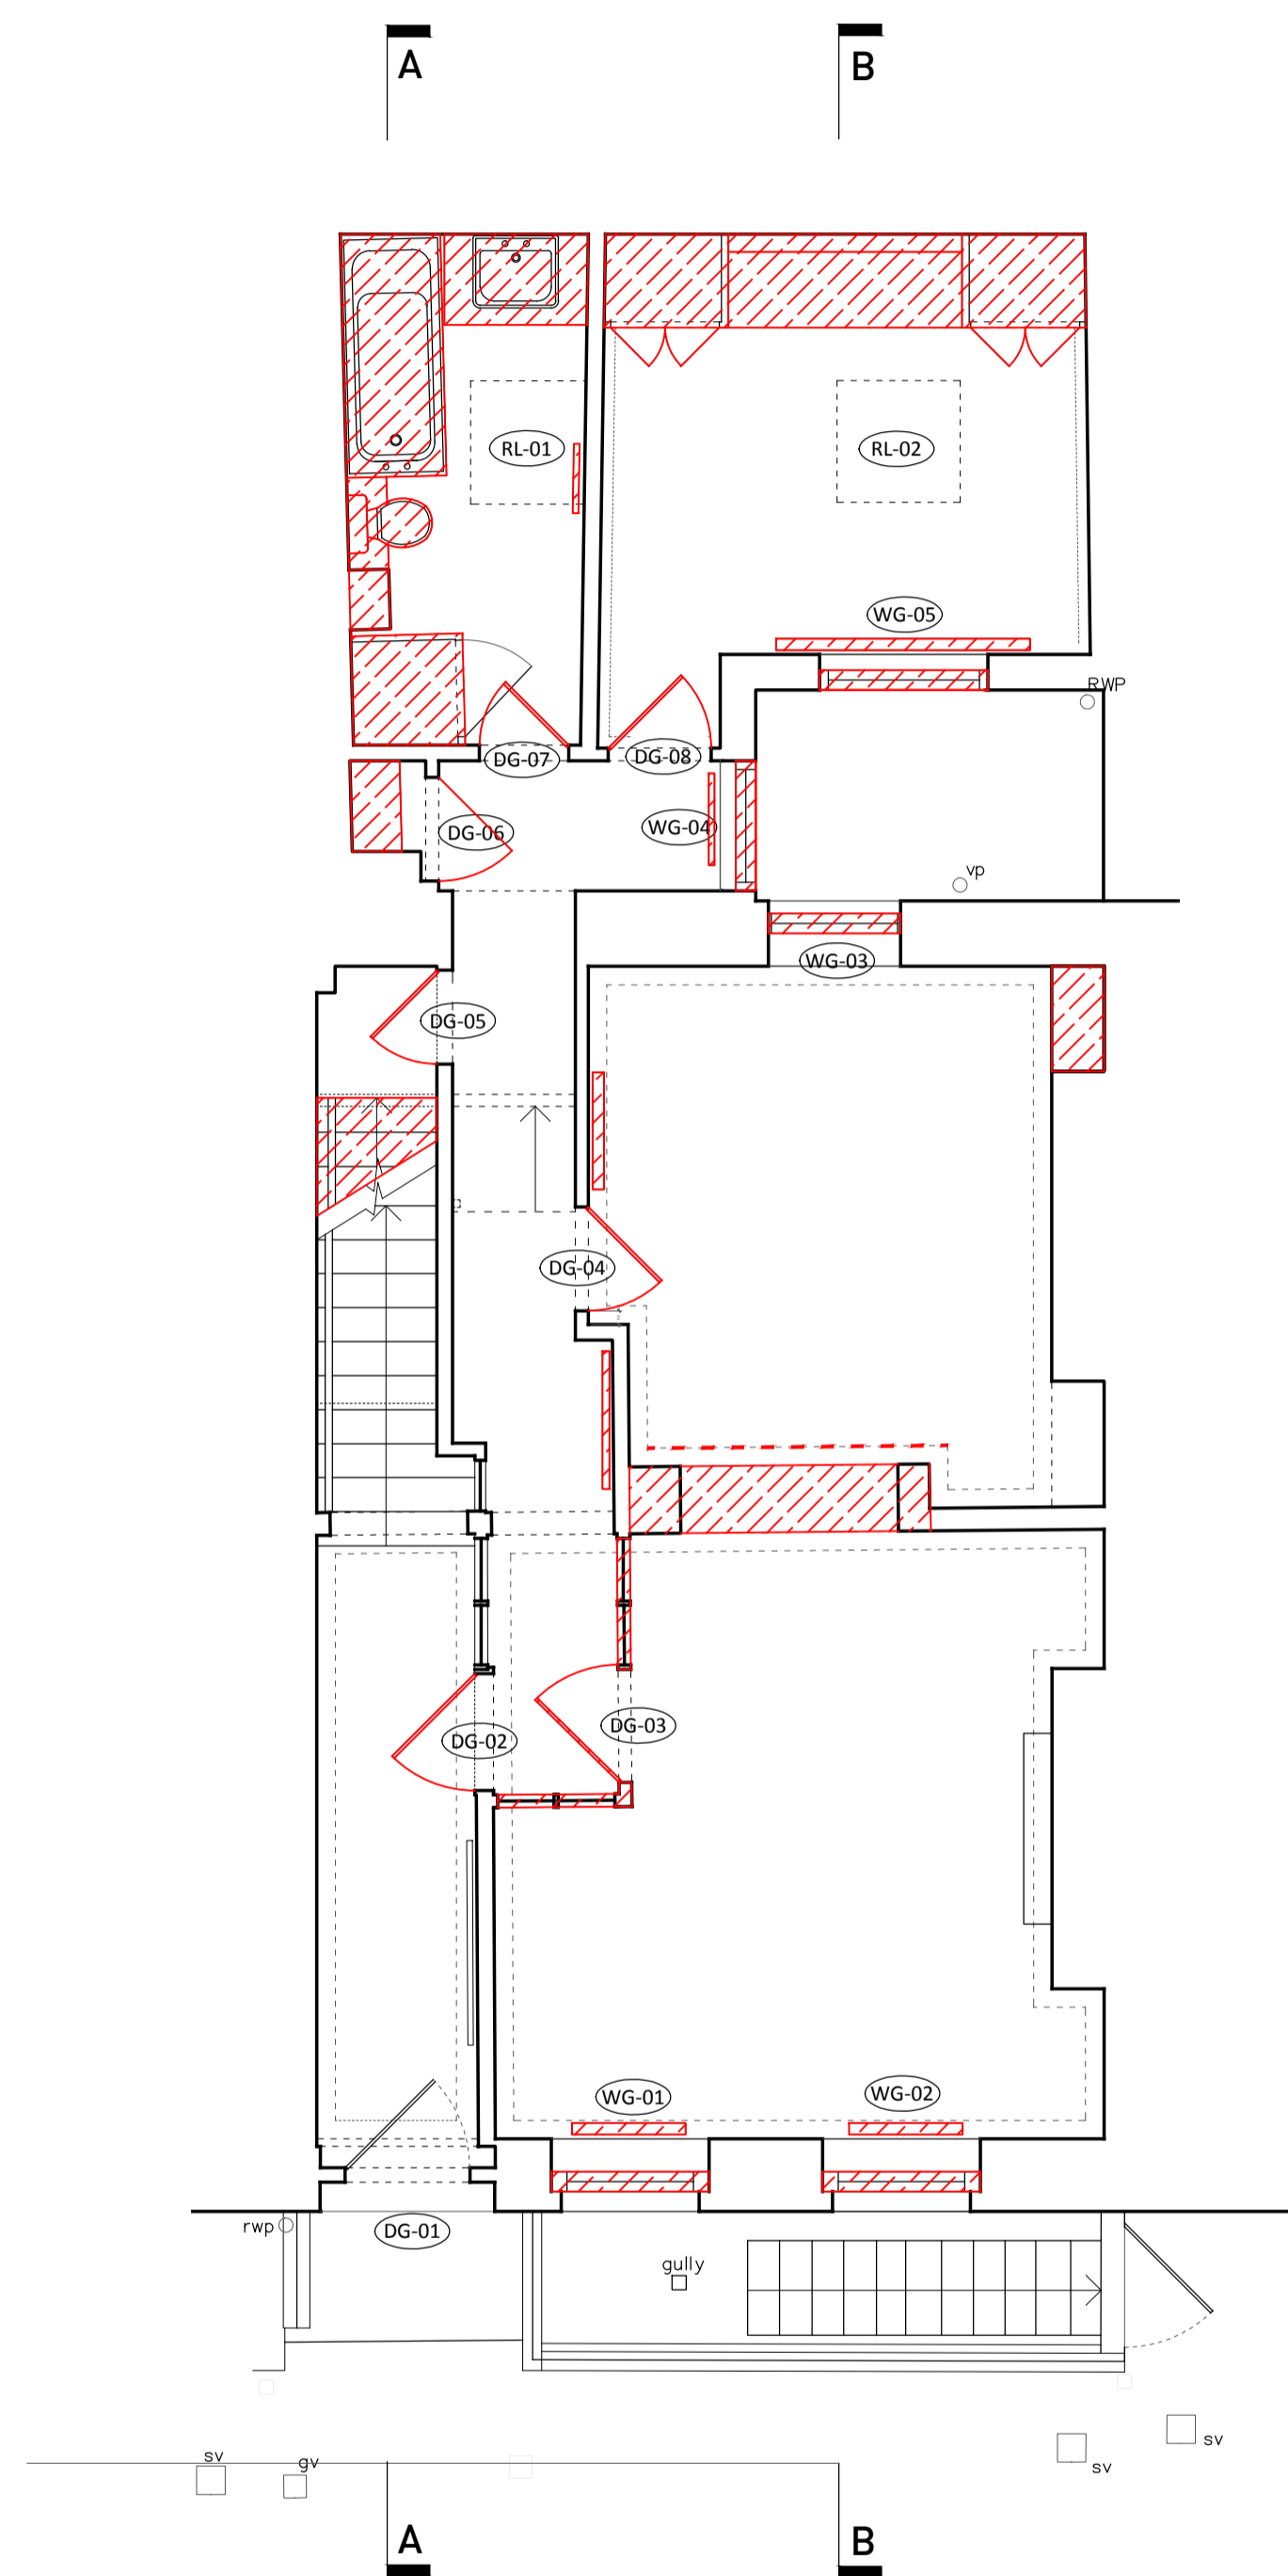

GROUND FLOOR PLAN

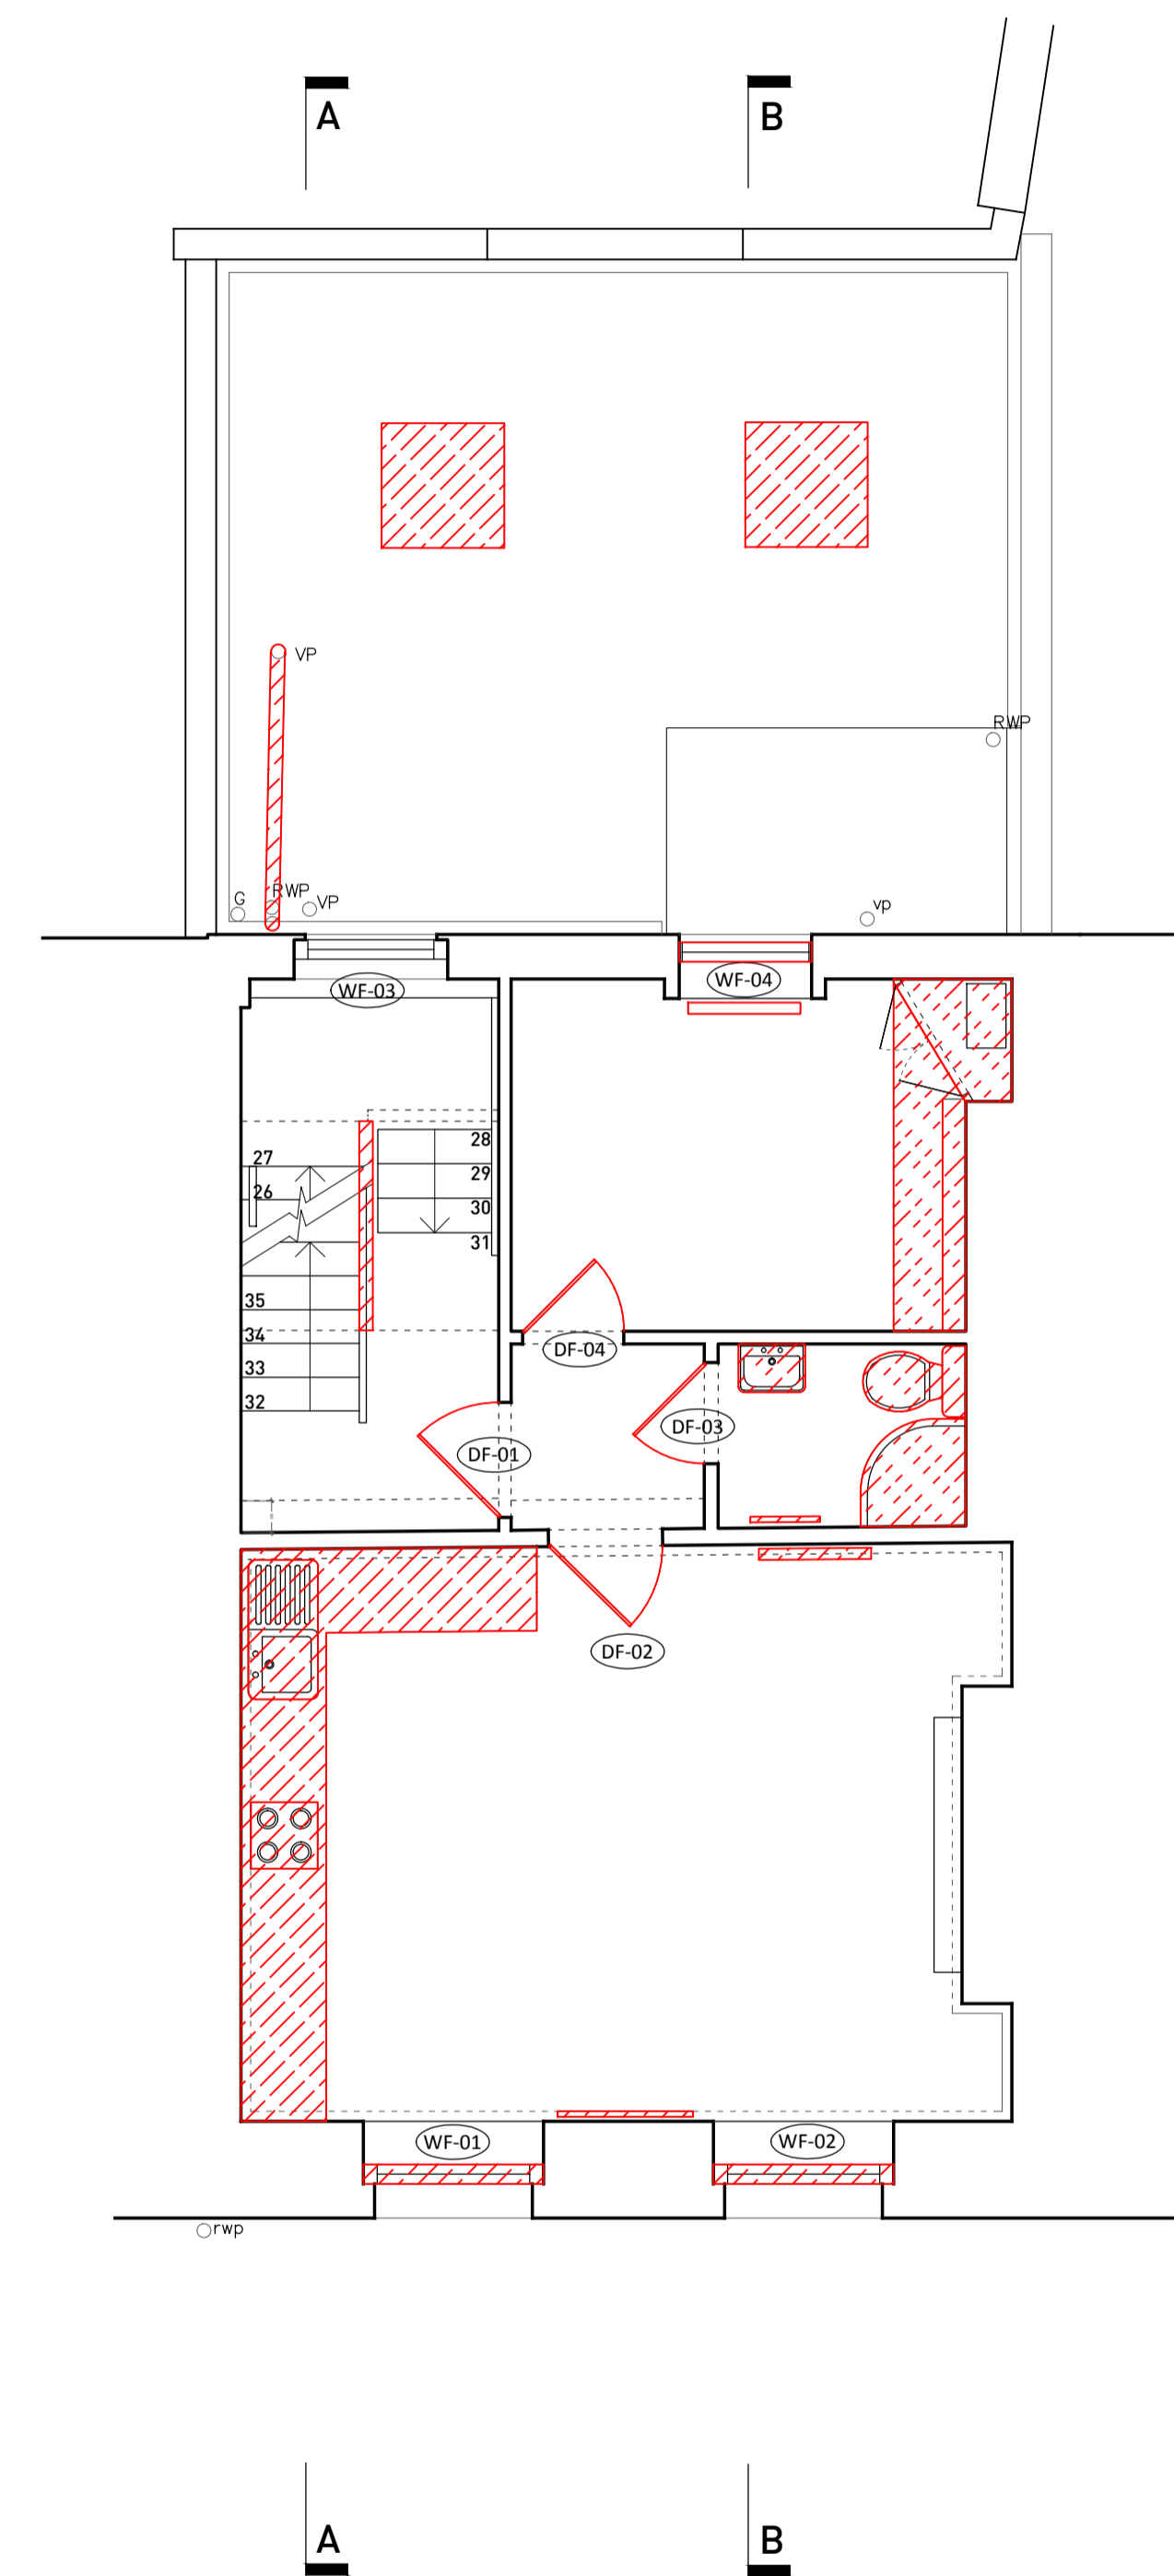

FIRST FLOOR PLAN



Job No.	Dwg No.	Rev.
1501	120	

Rev	Date	Reason For Issue	Chk


NASH BAKER ARCHITECTS	147-149 KENSINGTON HIGH STREET LONDON, W8 6SH T + 44 (0) 207 229 1558 INFO@NASHBAKER.CO.UK WWW.NASHBAKER.CO.UK
	PROJECT: 79 GRAYS INN ROAD LONDON, WC1X 8TP DRAWING TITLE: LWR GRD ,GRD & 1ST FLOOR DEMOLITION & STRIP OUT JOB NUMBER: 1501 DRAWING NUMBER: 120 DRAWN: BS CHECKED: SCALE: 1:50 PAPER SIZE: A1 DATE: 12/03/2015 REVISION:

GENERAL NOTES


- No dimensions to be scaled from this drawing for construction purposes
 - Any Discrepancies found between this drawing and other documents should be referred immediately to the consultants
 - This drawing should be removed from currency immediately a revised version is issued
 - All dimensions in mm's
- Nash Baker Ltd, trading as Nash Baker Architects, Company Number, 7488242
 Directors: Simon Baker RIBA, Howard Nash RIBA
 © Copyright Reserved
 This drawing and its subject matter are the confidential property of Nash Baker Architects and shall not be copied, reproduced, used or disclosed to others without the prior written authority of Nash Baker Architects

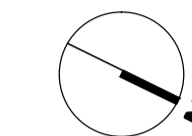 


DEMOLITIONS/ REMOVALS

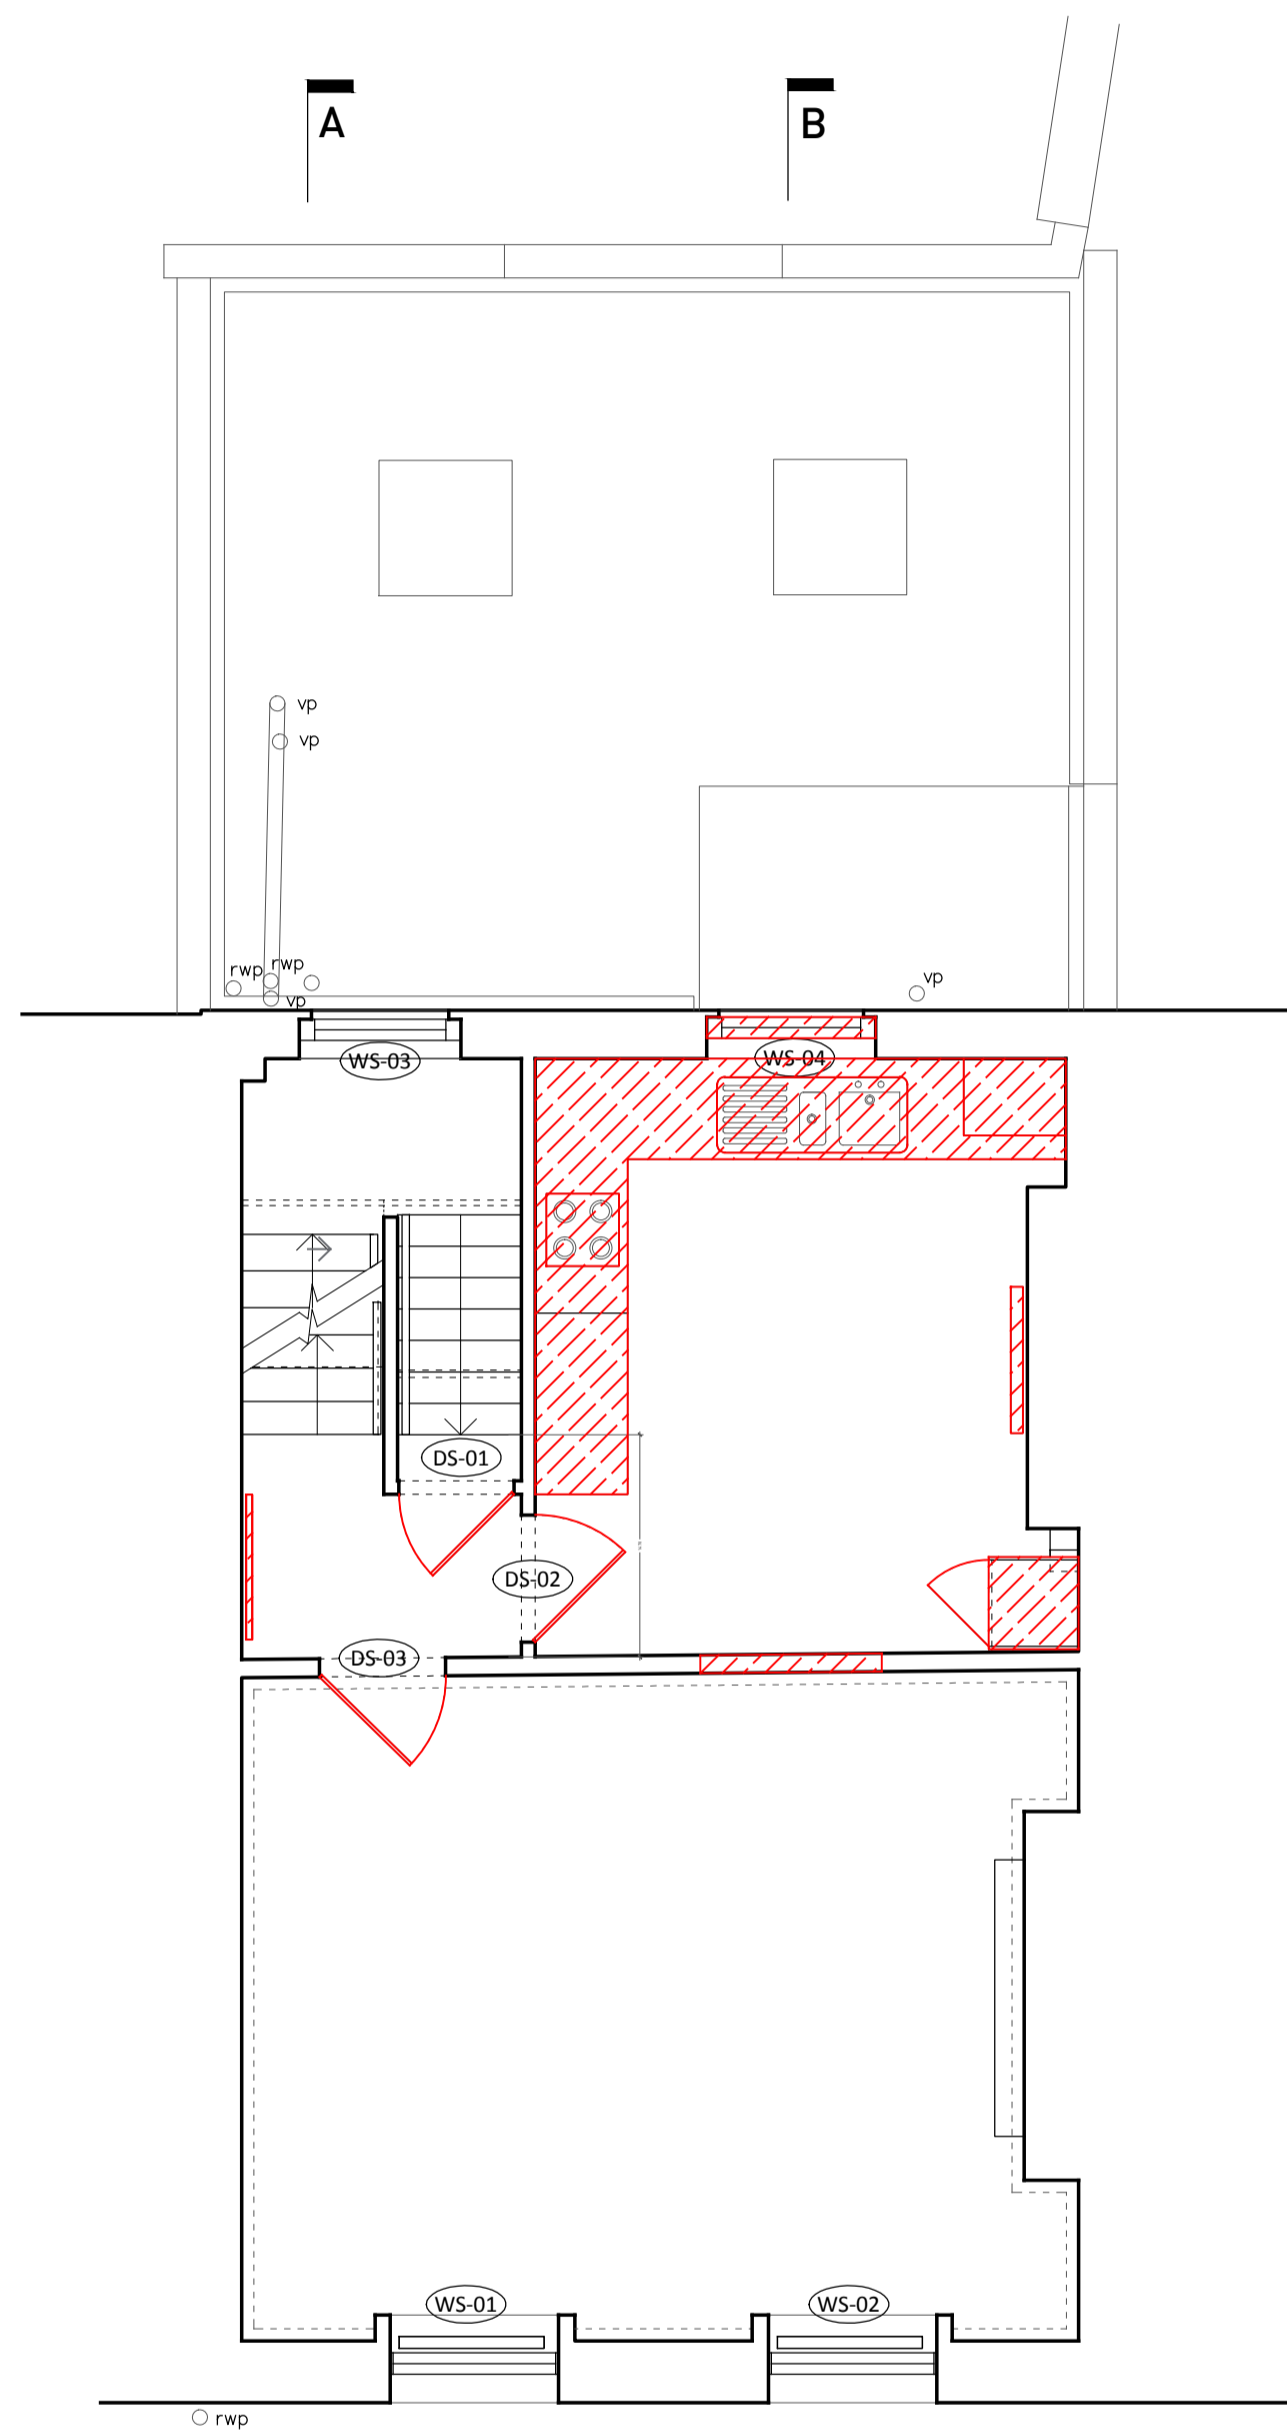

SECOND FLOOR PLAN

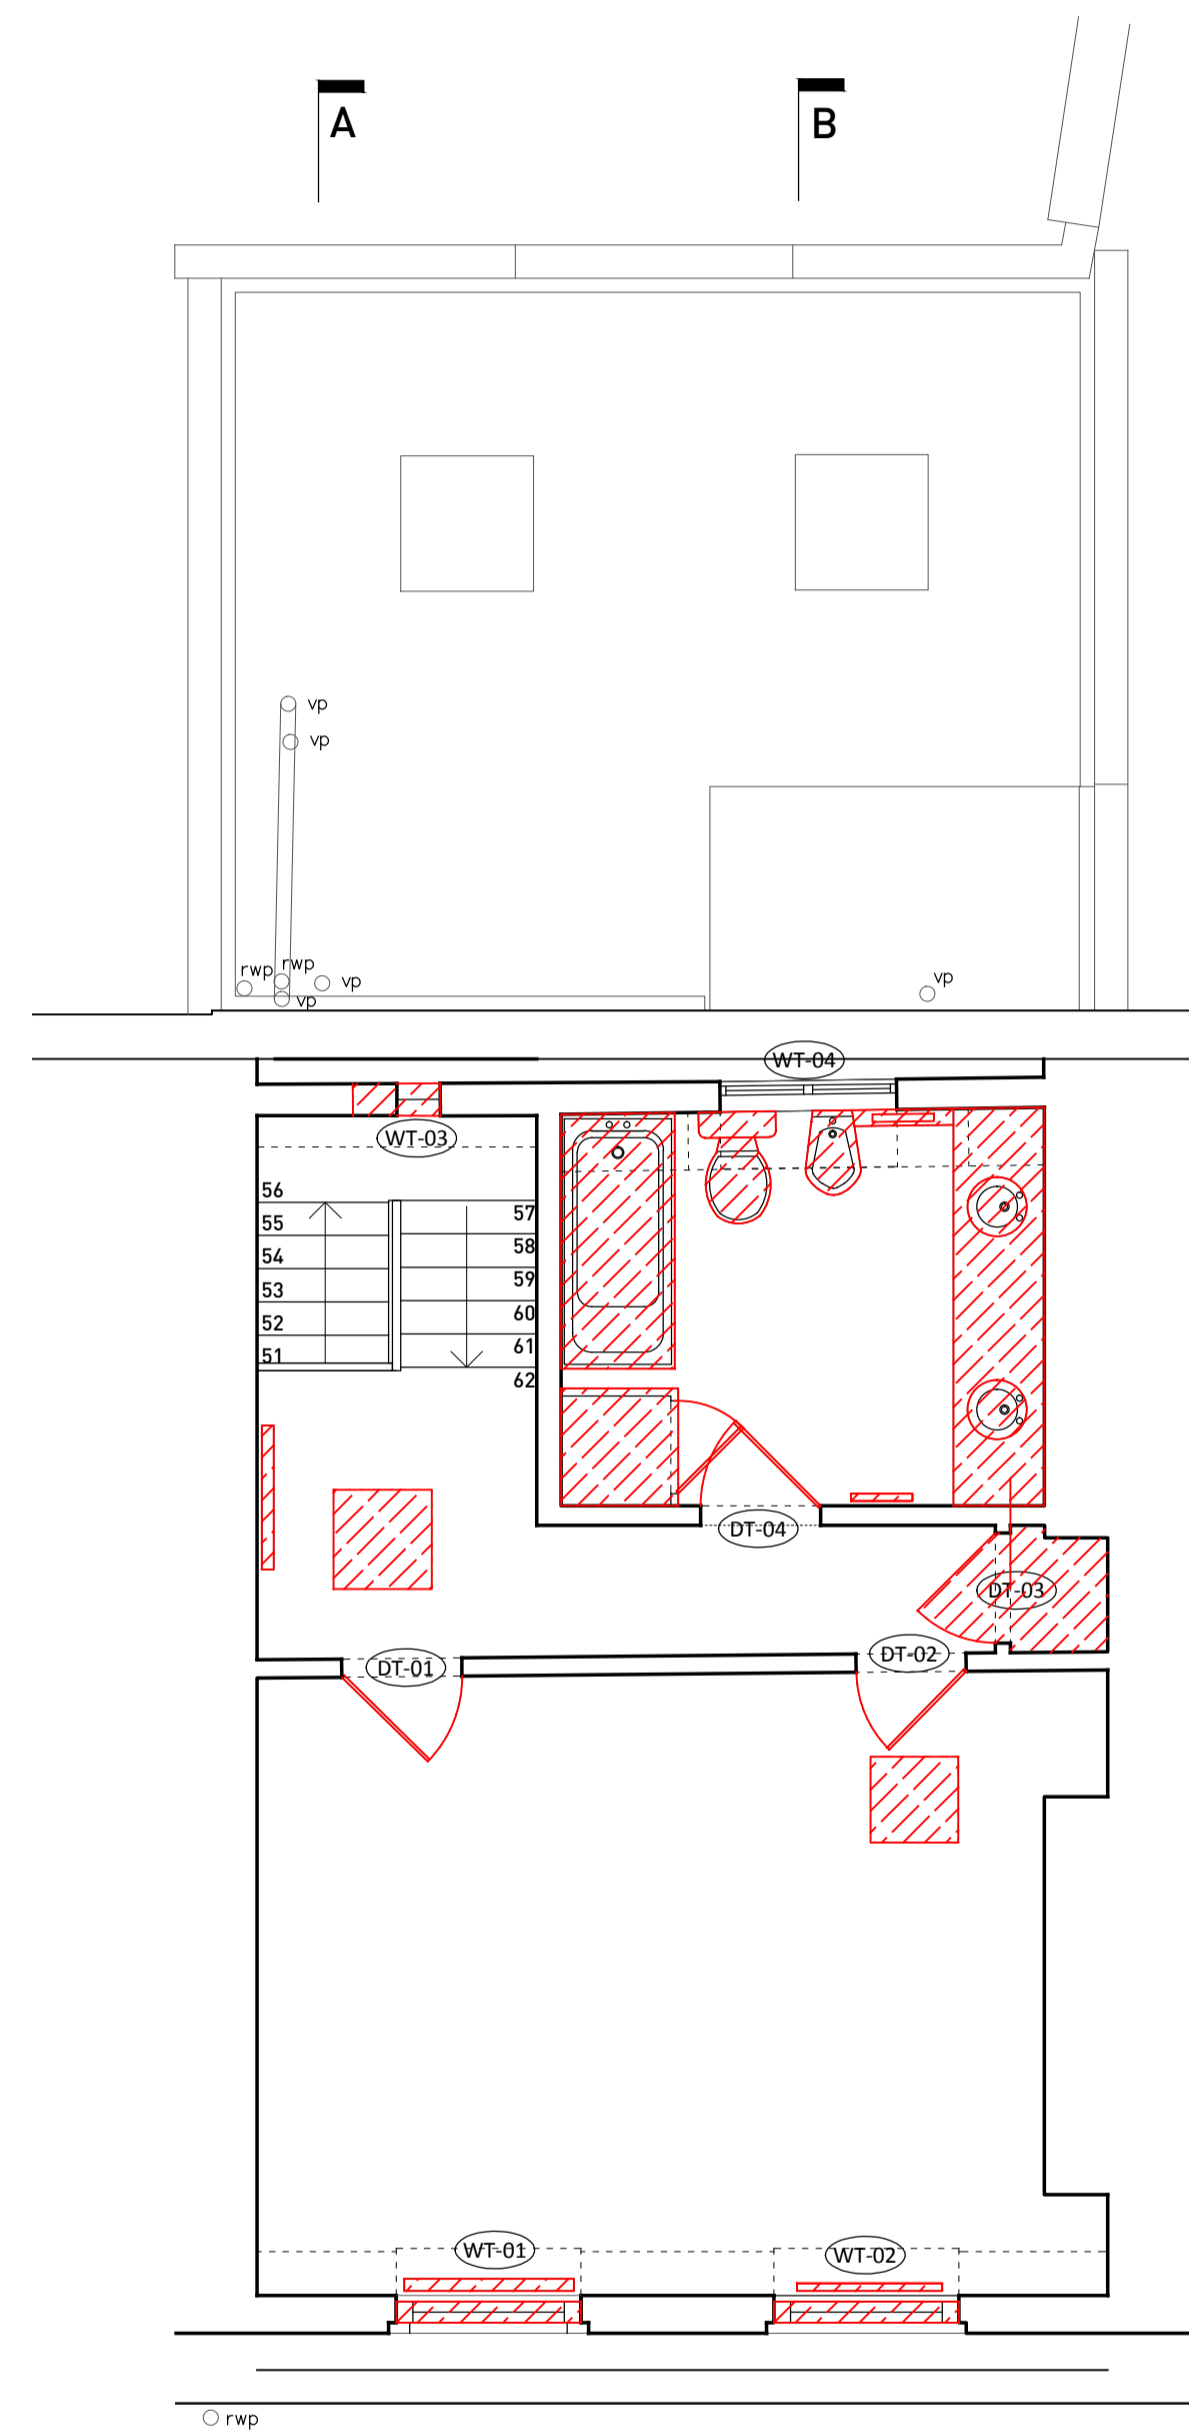

THIRD FLOOR PLAN

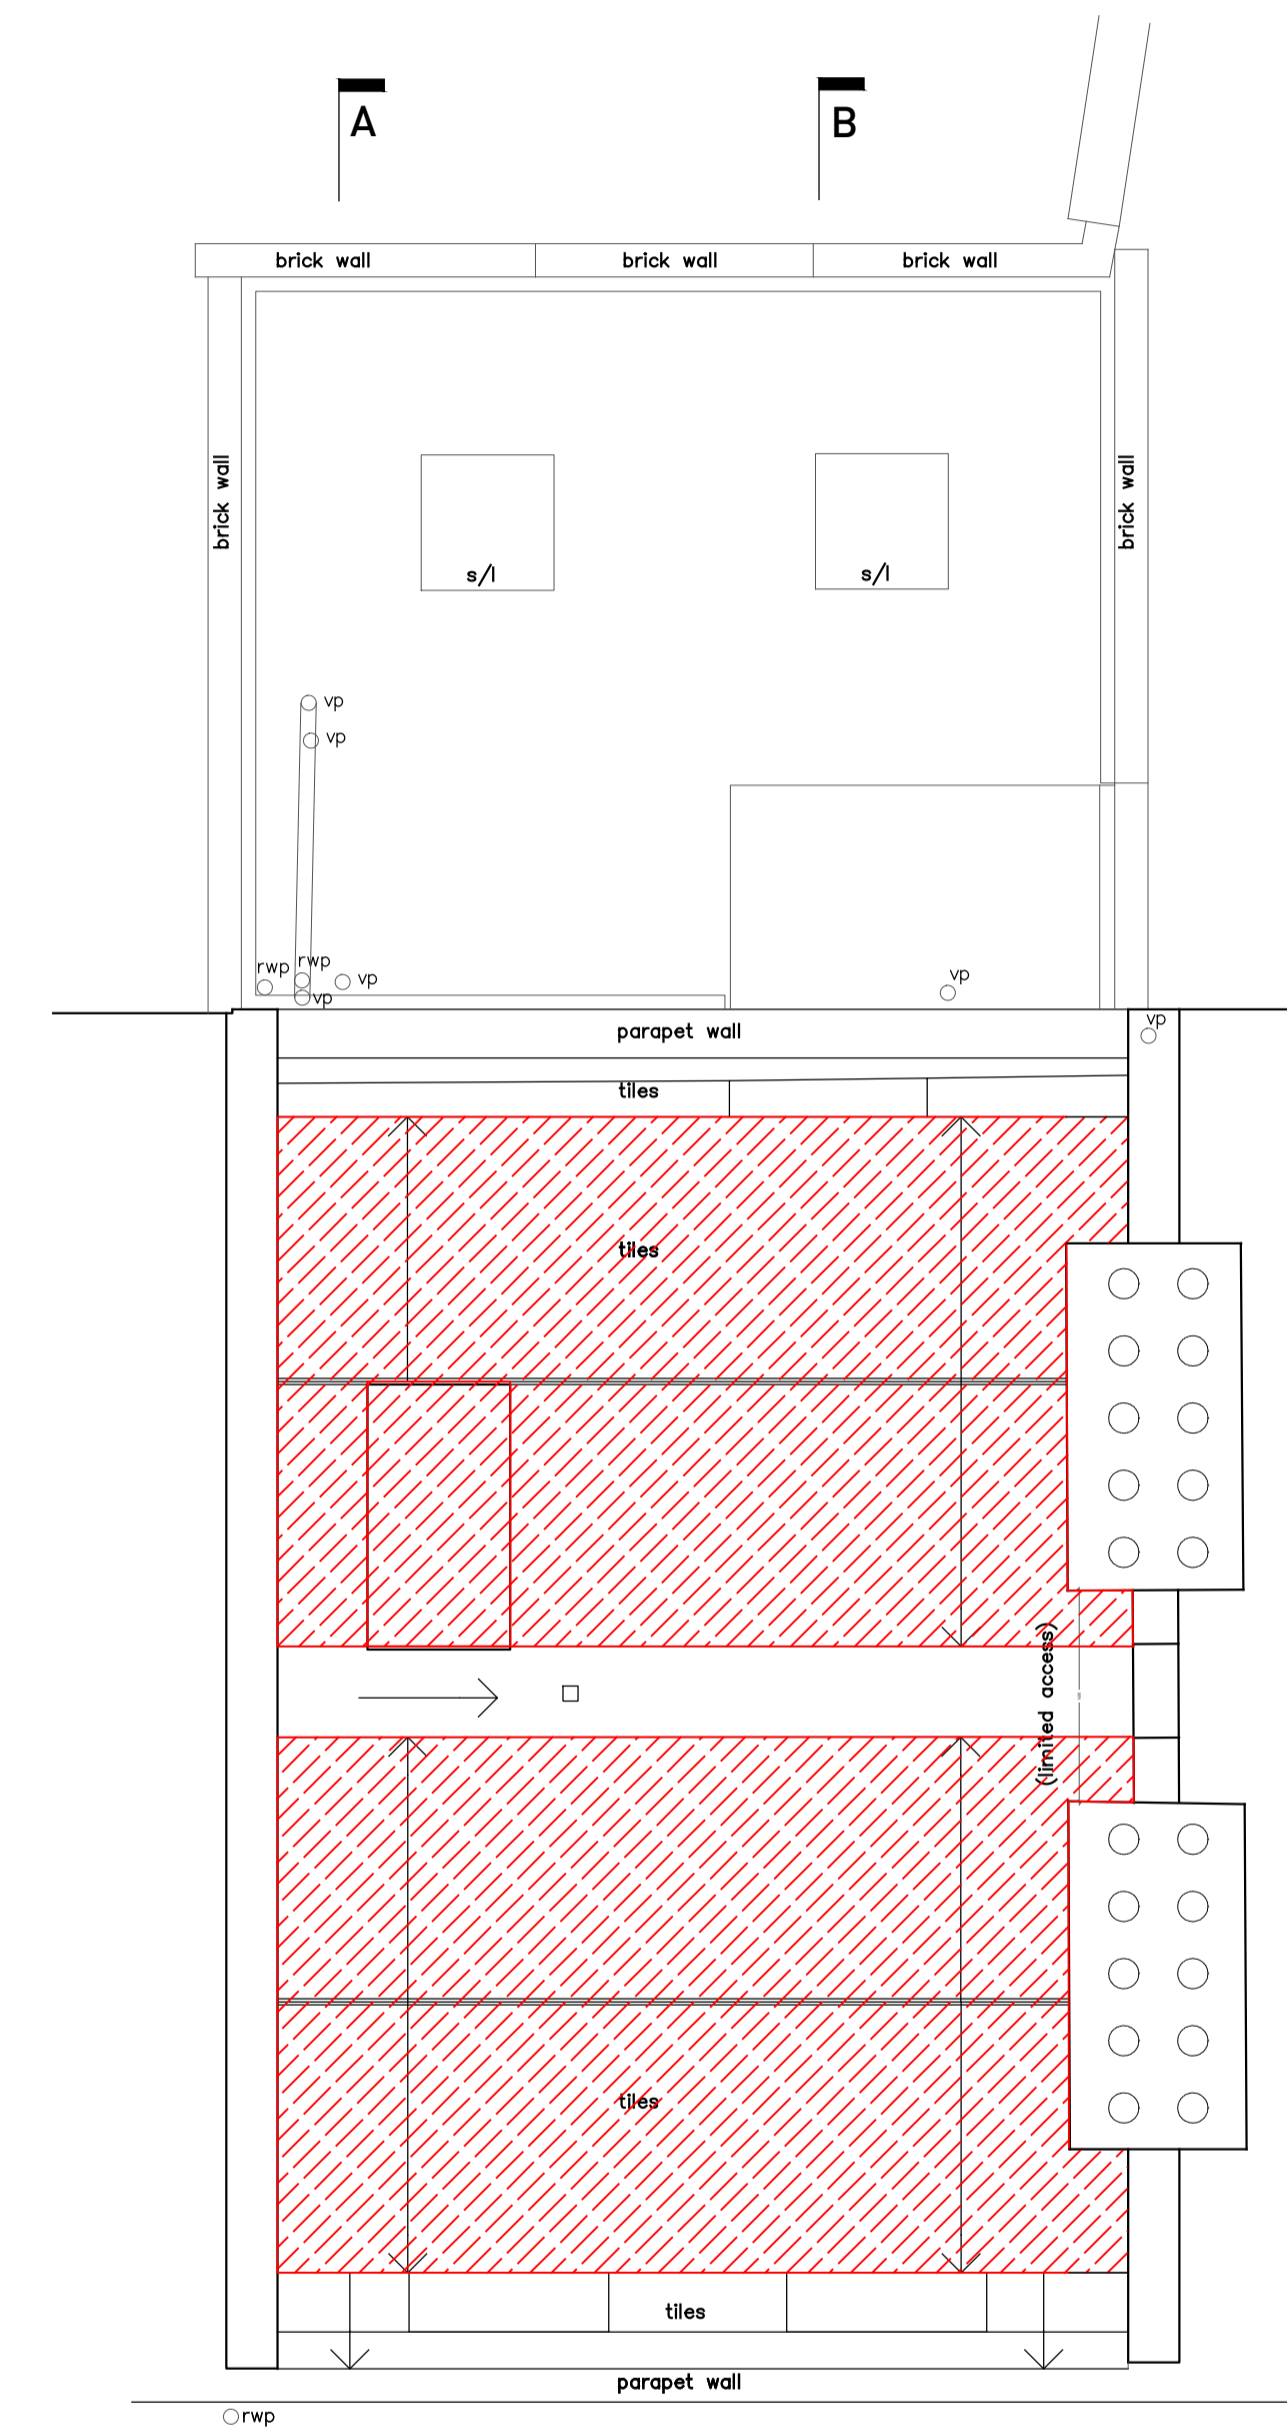

ROOF PLAN


Job No.	Dwg No.	Rev.
1501	121	

Rev Date Reason For Issue Chk

NASH BAKER ARCHITECTS	147-149 KENSINGTON HIGH STREET LONDON, W8 5SH T + 44 (0) 207 229 1558 INFO@NASHBAKER.CO.UK WWW.NASHBAKER.CO.UK	
	PROJECT 79 GRAYS INN ROAD LONDON, WC1X 8TP	
DRAWING TITLE 2ND, 3RD & ROOF PLAN DEMOLITION & STRIP OUT		
JOB NUMBER	1501	DRAWING NUMBER 121
DRAWN	BS	CHECKED
SCALE	1:50	PAPER SIZE A1
DATE	12/03/2015	REVISION

GENERAL NOTES

- No dimensions to be scaled from this drawing for construction purposes
 - Any Discrepancies found between this drawing and other documents should be referred immediately to the consultants
 - This drawing should be removed from currency immediately a revised version is issued
 - All dimensions in mm's
- Nash Baker Ltd, trading as Nash Baker Architects, Company Number, 7488242
Directors: Simon Baker RIBA, Howard Nash RIBA
© Copyright Reserved
This drawing and its subject matter are the confidential property of Nash Baker Architects and shall not be copied, reproduced, used or disclosed to others without the prior written authority of Nash Baker Architects

 

DEMOLITIONS/ REMOVALS




NORTH-WEST COURTYARD ELEVATION

NORTH-EAST COURTYARD ELEVATION



NORTH-EAST ELEVATION

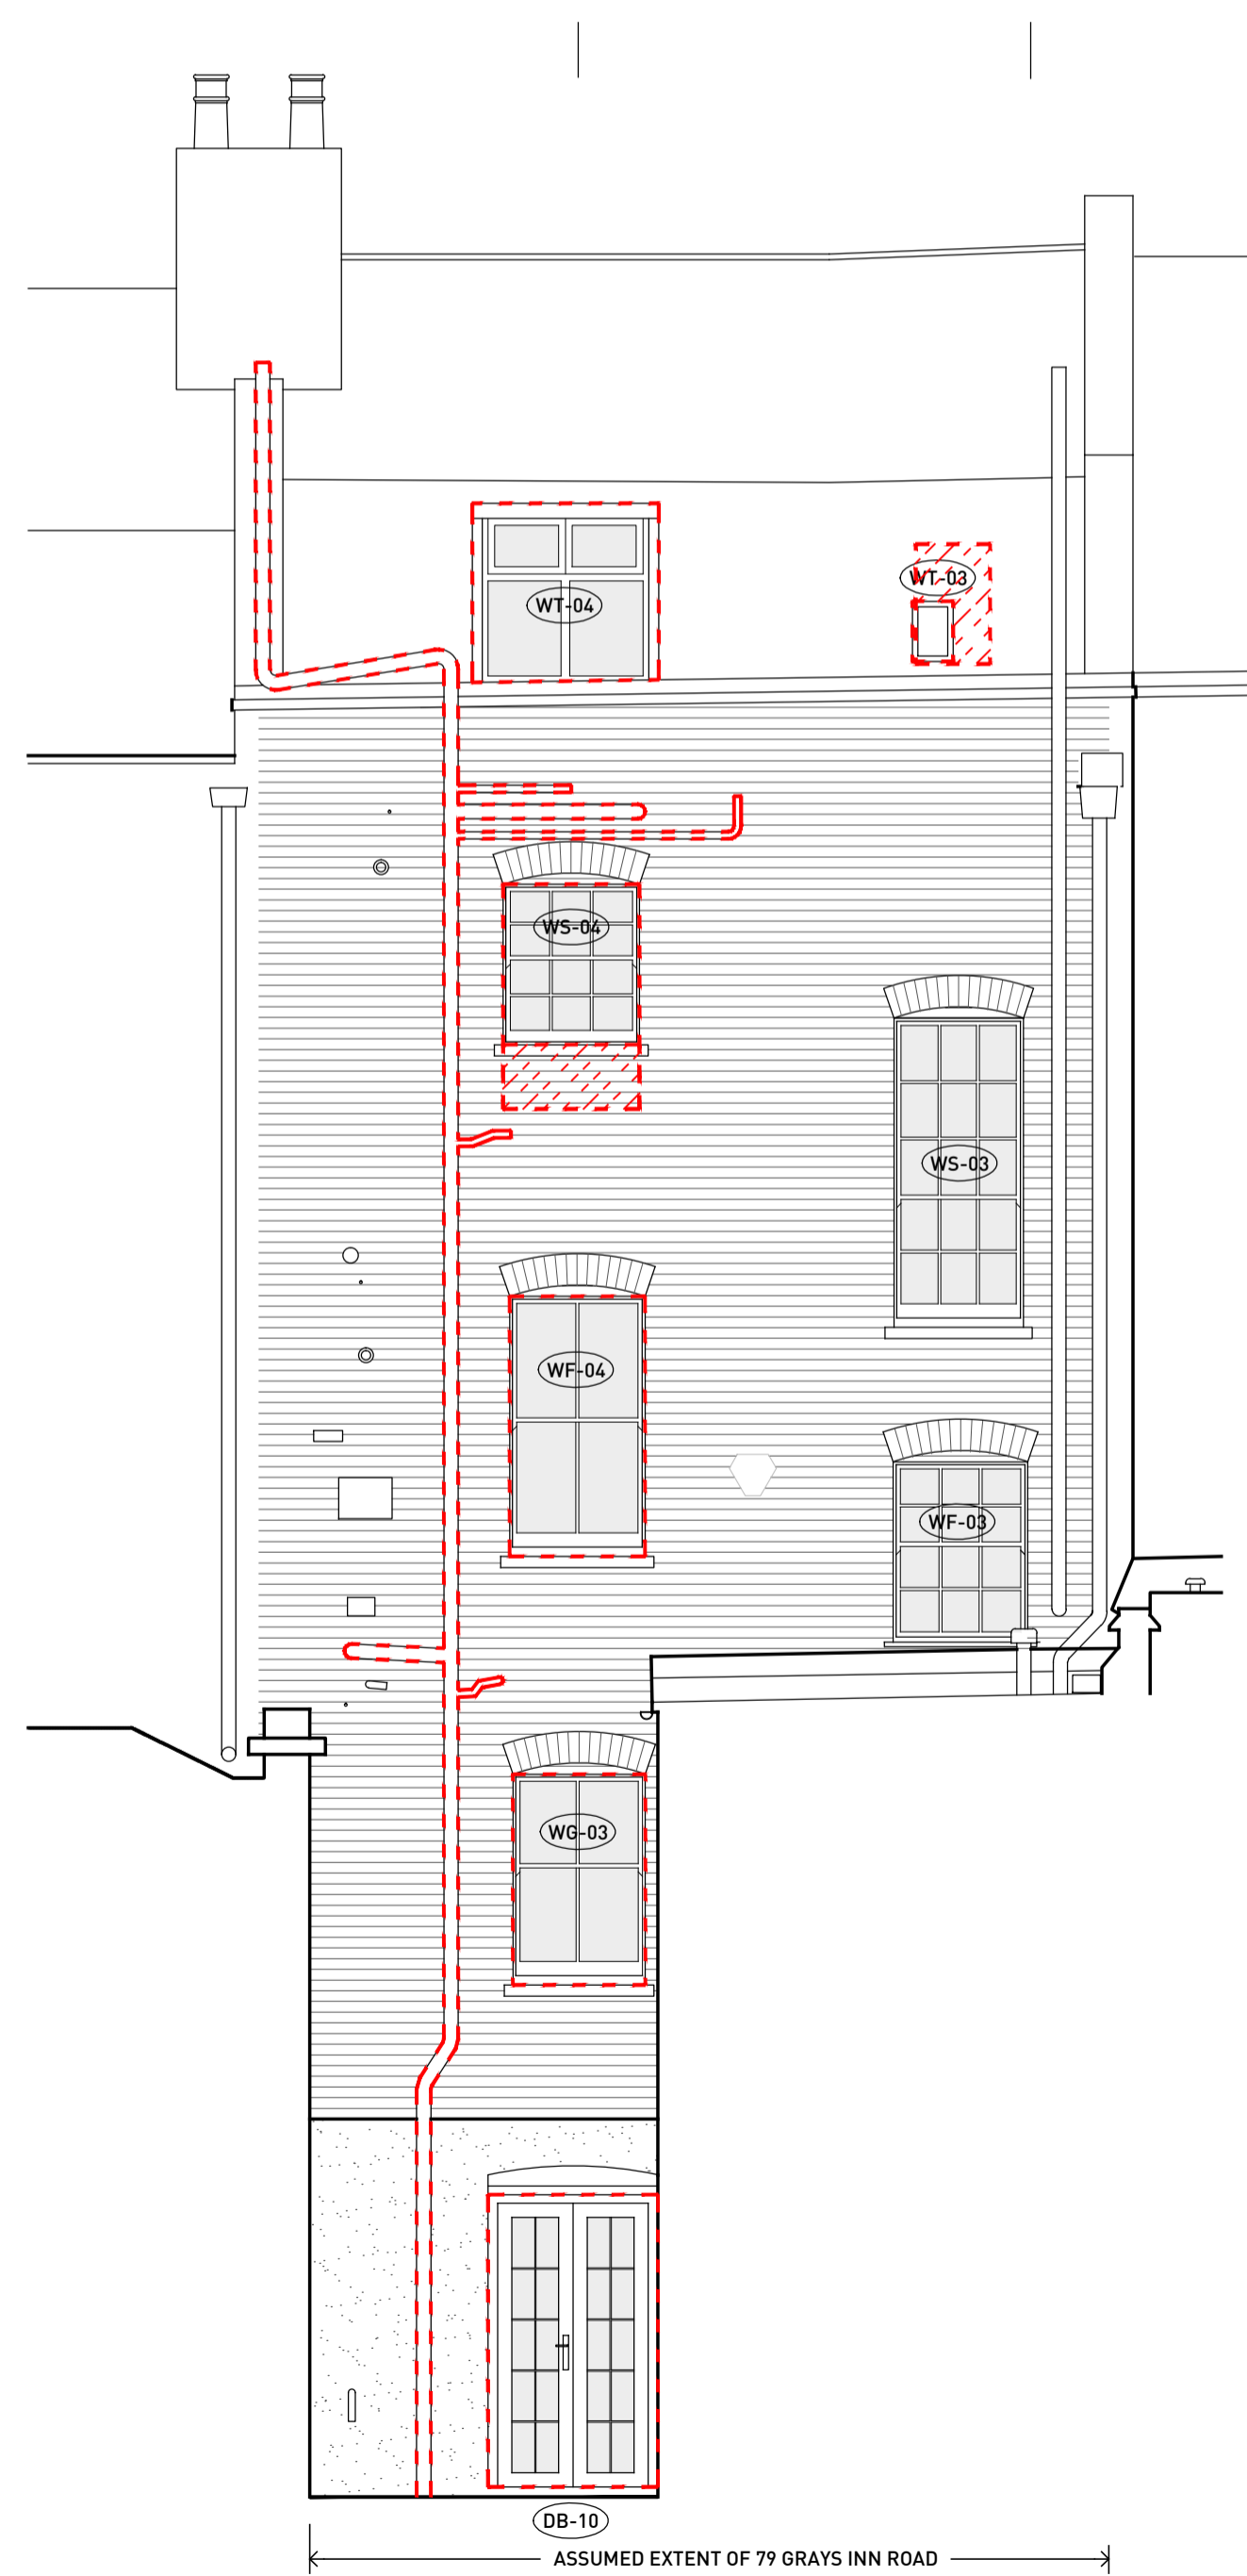


NORTH-EAST ELEVATION

Job No.	Dwg No.	Rev.
1501	122	

Rev	Date	Reason For Issue	Chk
<p>NASH BAKER ARCHITECTS 147-149 KENSINGTON HIGH STREET LONDON, W8 6SH T + 44 (0) 207 229 1558 INFO@NASHBAKER.CO.UK WWW.NASHBAKER.CO.UK</p>			
PROJECT		79 GRAYS INN ROAD LONDON, WC1X 8TP	
DRAWING TITLE		NE, NW & NW, NE COURTYARDS ELEV. DEMOLITION & STRIP OUT	
JOB NUMBER	1501	DRAWING NUMBER	122
DRAWN	BS	CHECKED	
SCALE	1:50	PAPER SIZE	A1
DATE	12/03/2015	REVISION	

GENERAL NOTES

- No dimensions to be scaled from this drawing for construction purposes
 - Any Discrepancies found between this drawing and other documents should be referred immediately to the consultants
 - This drawing should be removed from currency immediately a revised version is issued
 - All dimensions in mm's
- Nash Baker Ltd, trading as Nash Baker Architects, Company Number, 7488242
 Directors: Simon Baker RIBA, Howard Nash RIBA
 © Copyright Reserved
 This drawing and its subject matter are the confidential property of Nash Baker Architects and shall not be copied, reproduced, used or disclosed to others without the prior written authority of Nash Baker Architects

 

DEMOLITIONS/ REMOVALS

Job No.	Dwg No.	Rev.
1501	123	

A 19/03/2015 GENERAL AMENDMENTS - AF
 Rev Date Reason For Issue Chk

NASH BAKER ARCHITECTS	147-149 KENSINGTON HIGH STREET LONDON, W8 6SH T + 44 (0) 207 229 1558 INFO@NASHBAKER.CO.UK WWW.NASHBAKER.CO.UK
	PROJECT 79 GRAYS INN ROAD LONDON, WC1X 8TP
DRAWING TITLE SECTION A-A & SECTION B-B DEMOLITION & STRIP OUT	
JOB NUMBER 1501	DRAWING NUMBER 123
DRAWN BS	CHECKED
SCALE 1:50	PAPER SIZE A1
DATE 12/03/2015	REVISION



SECTION A-A



SECTION B-B