
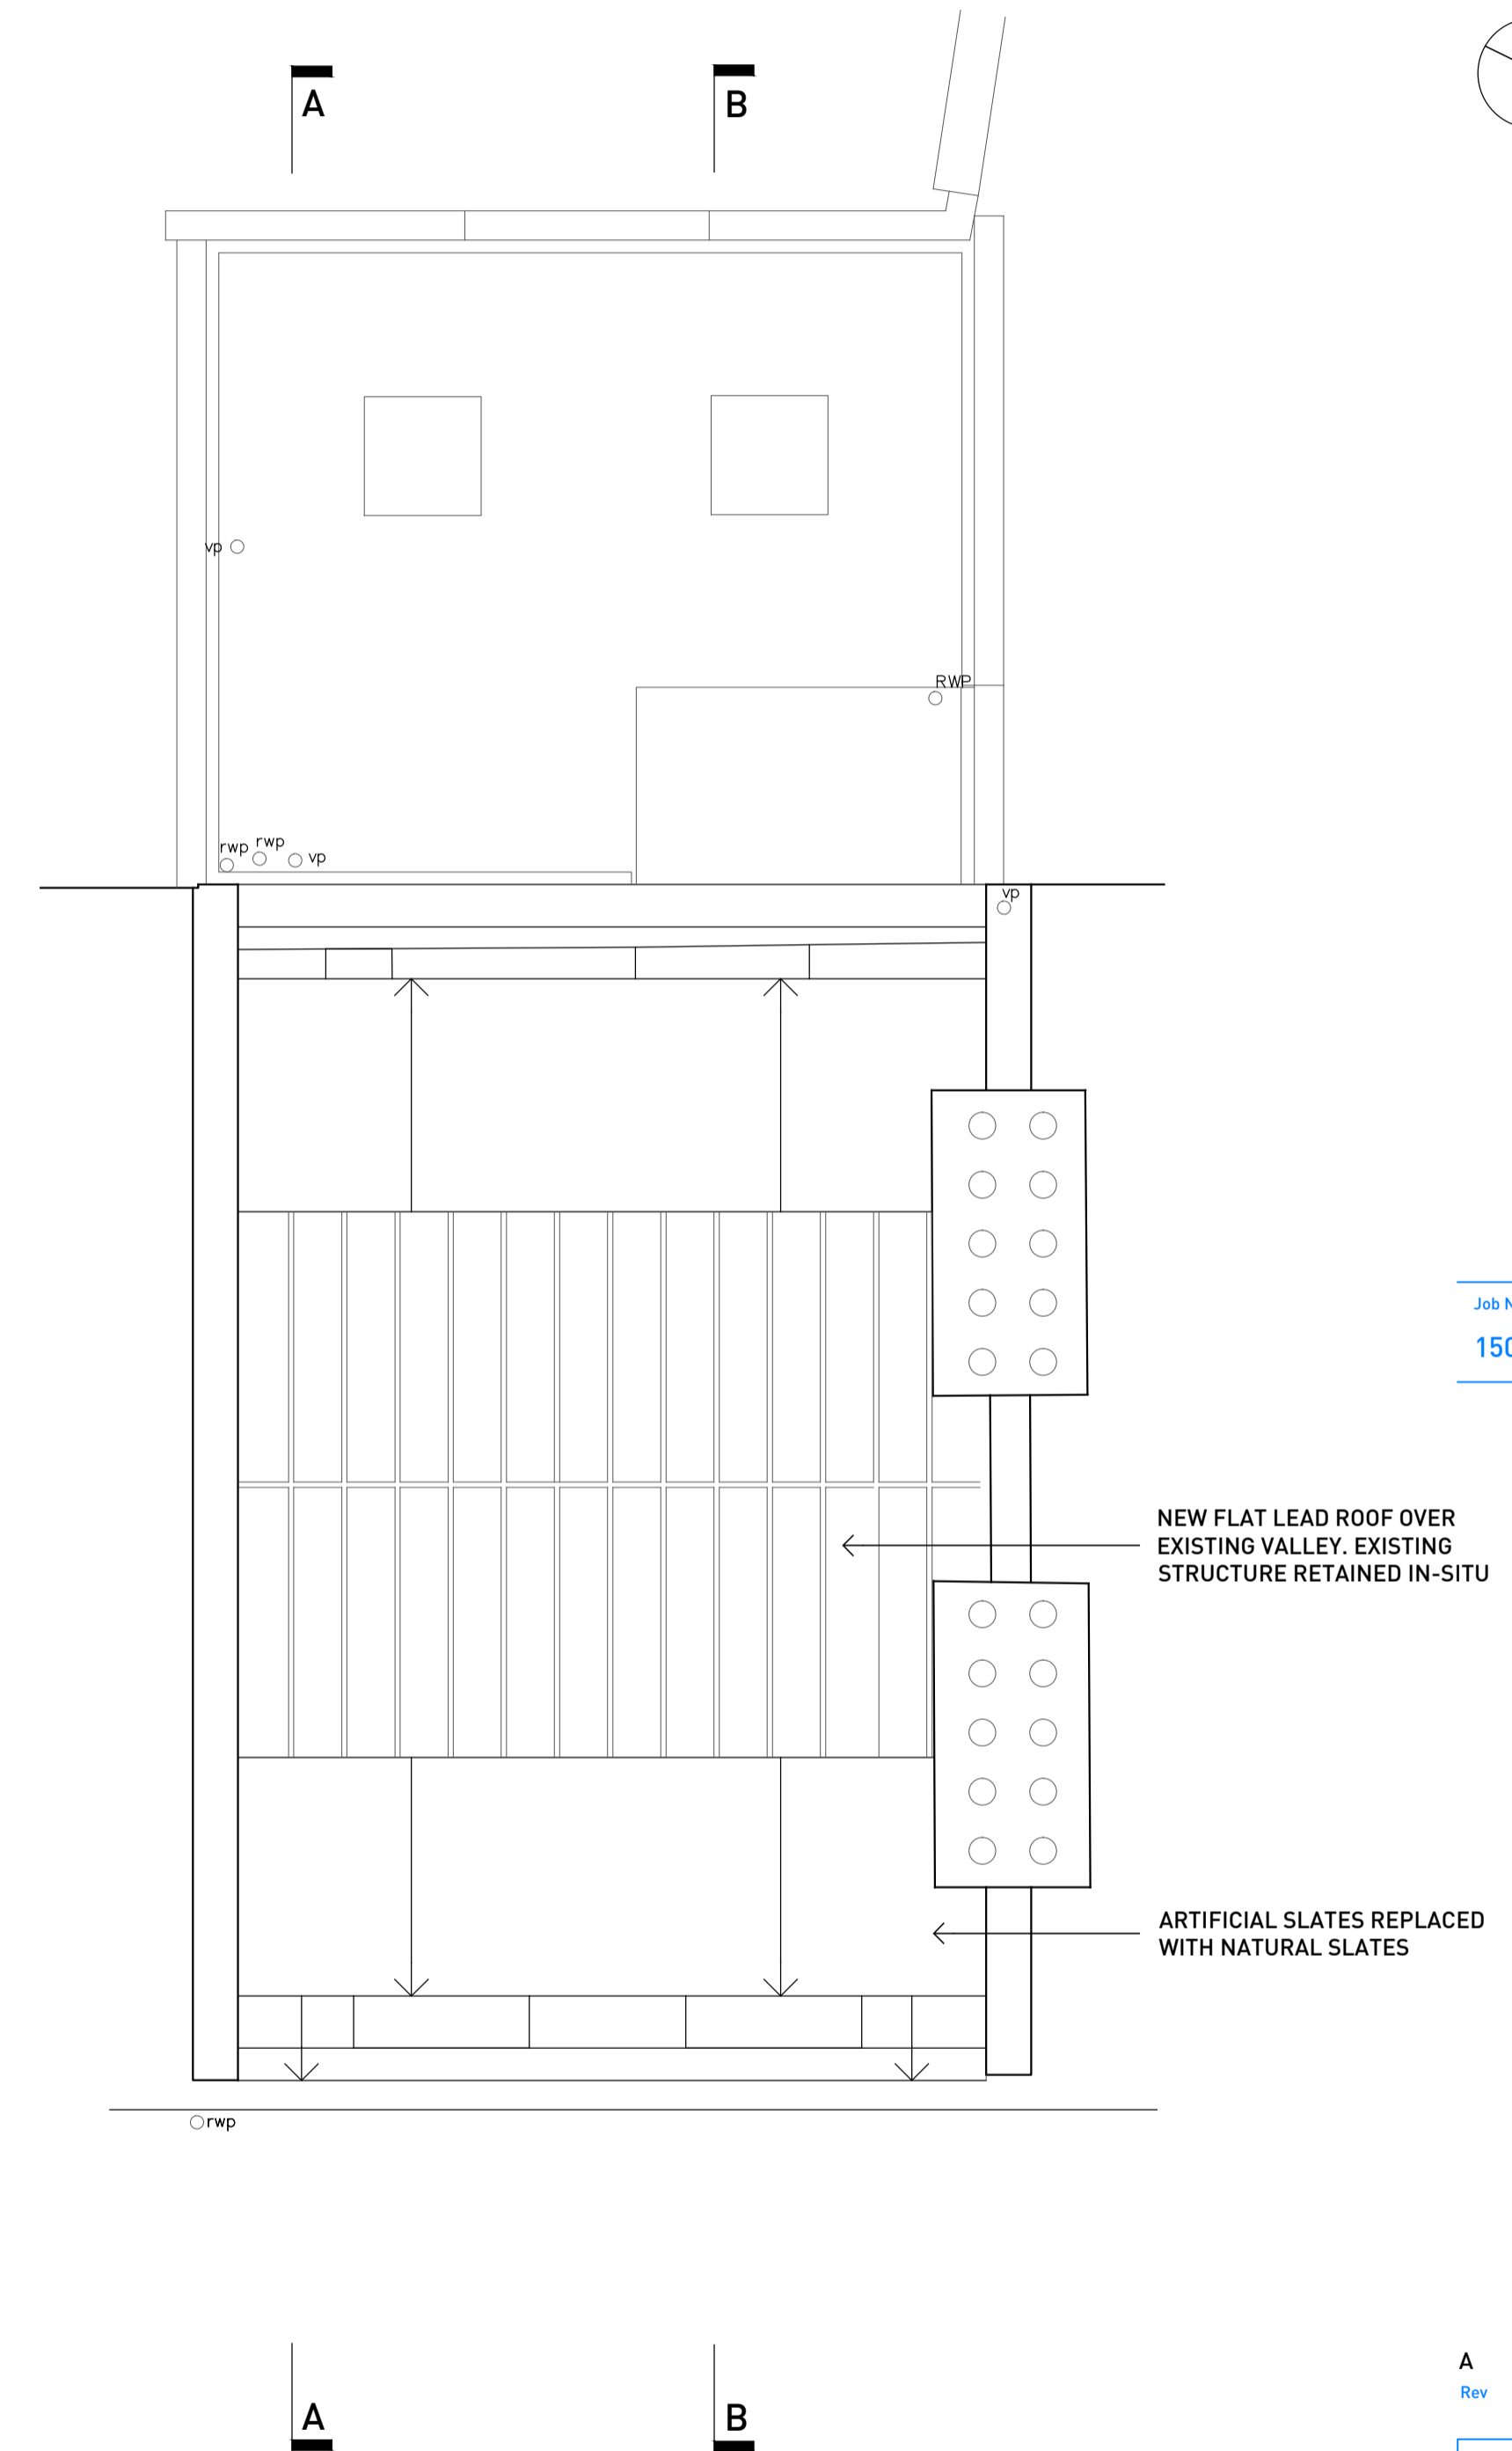
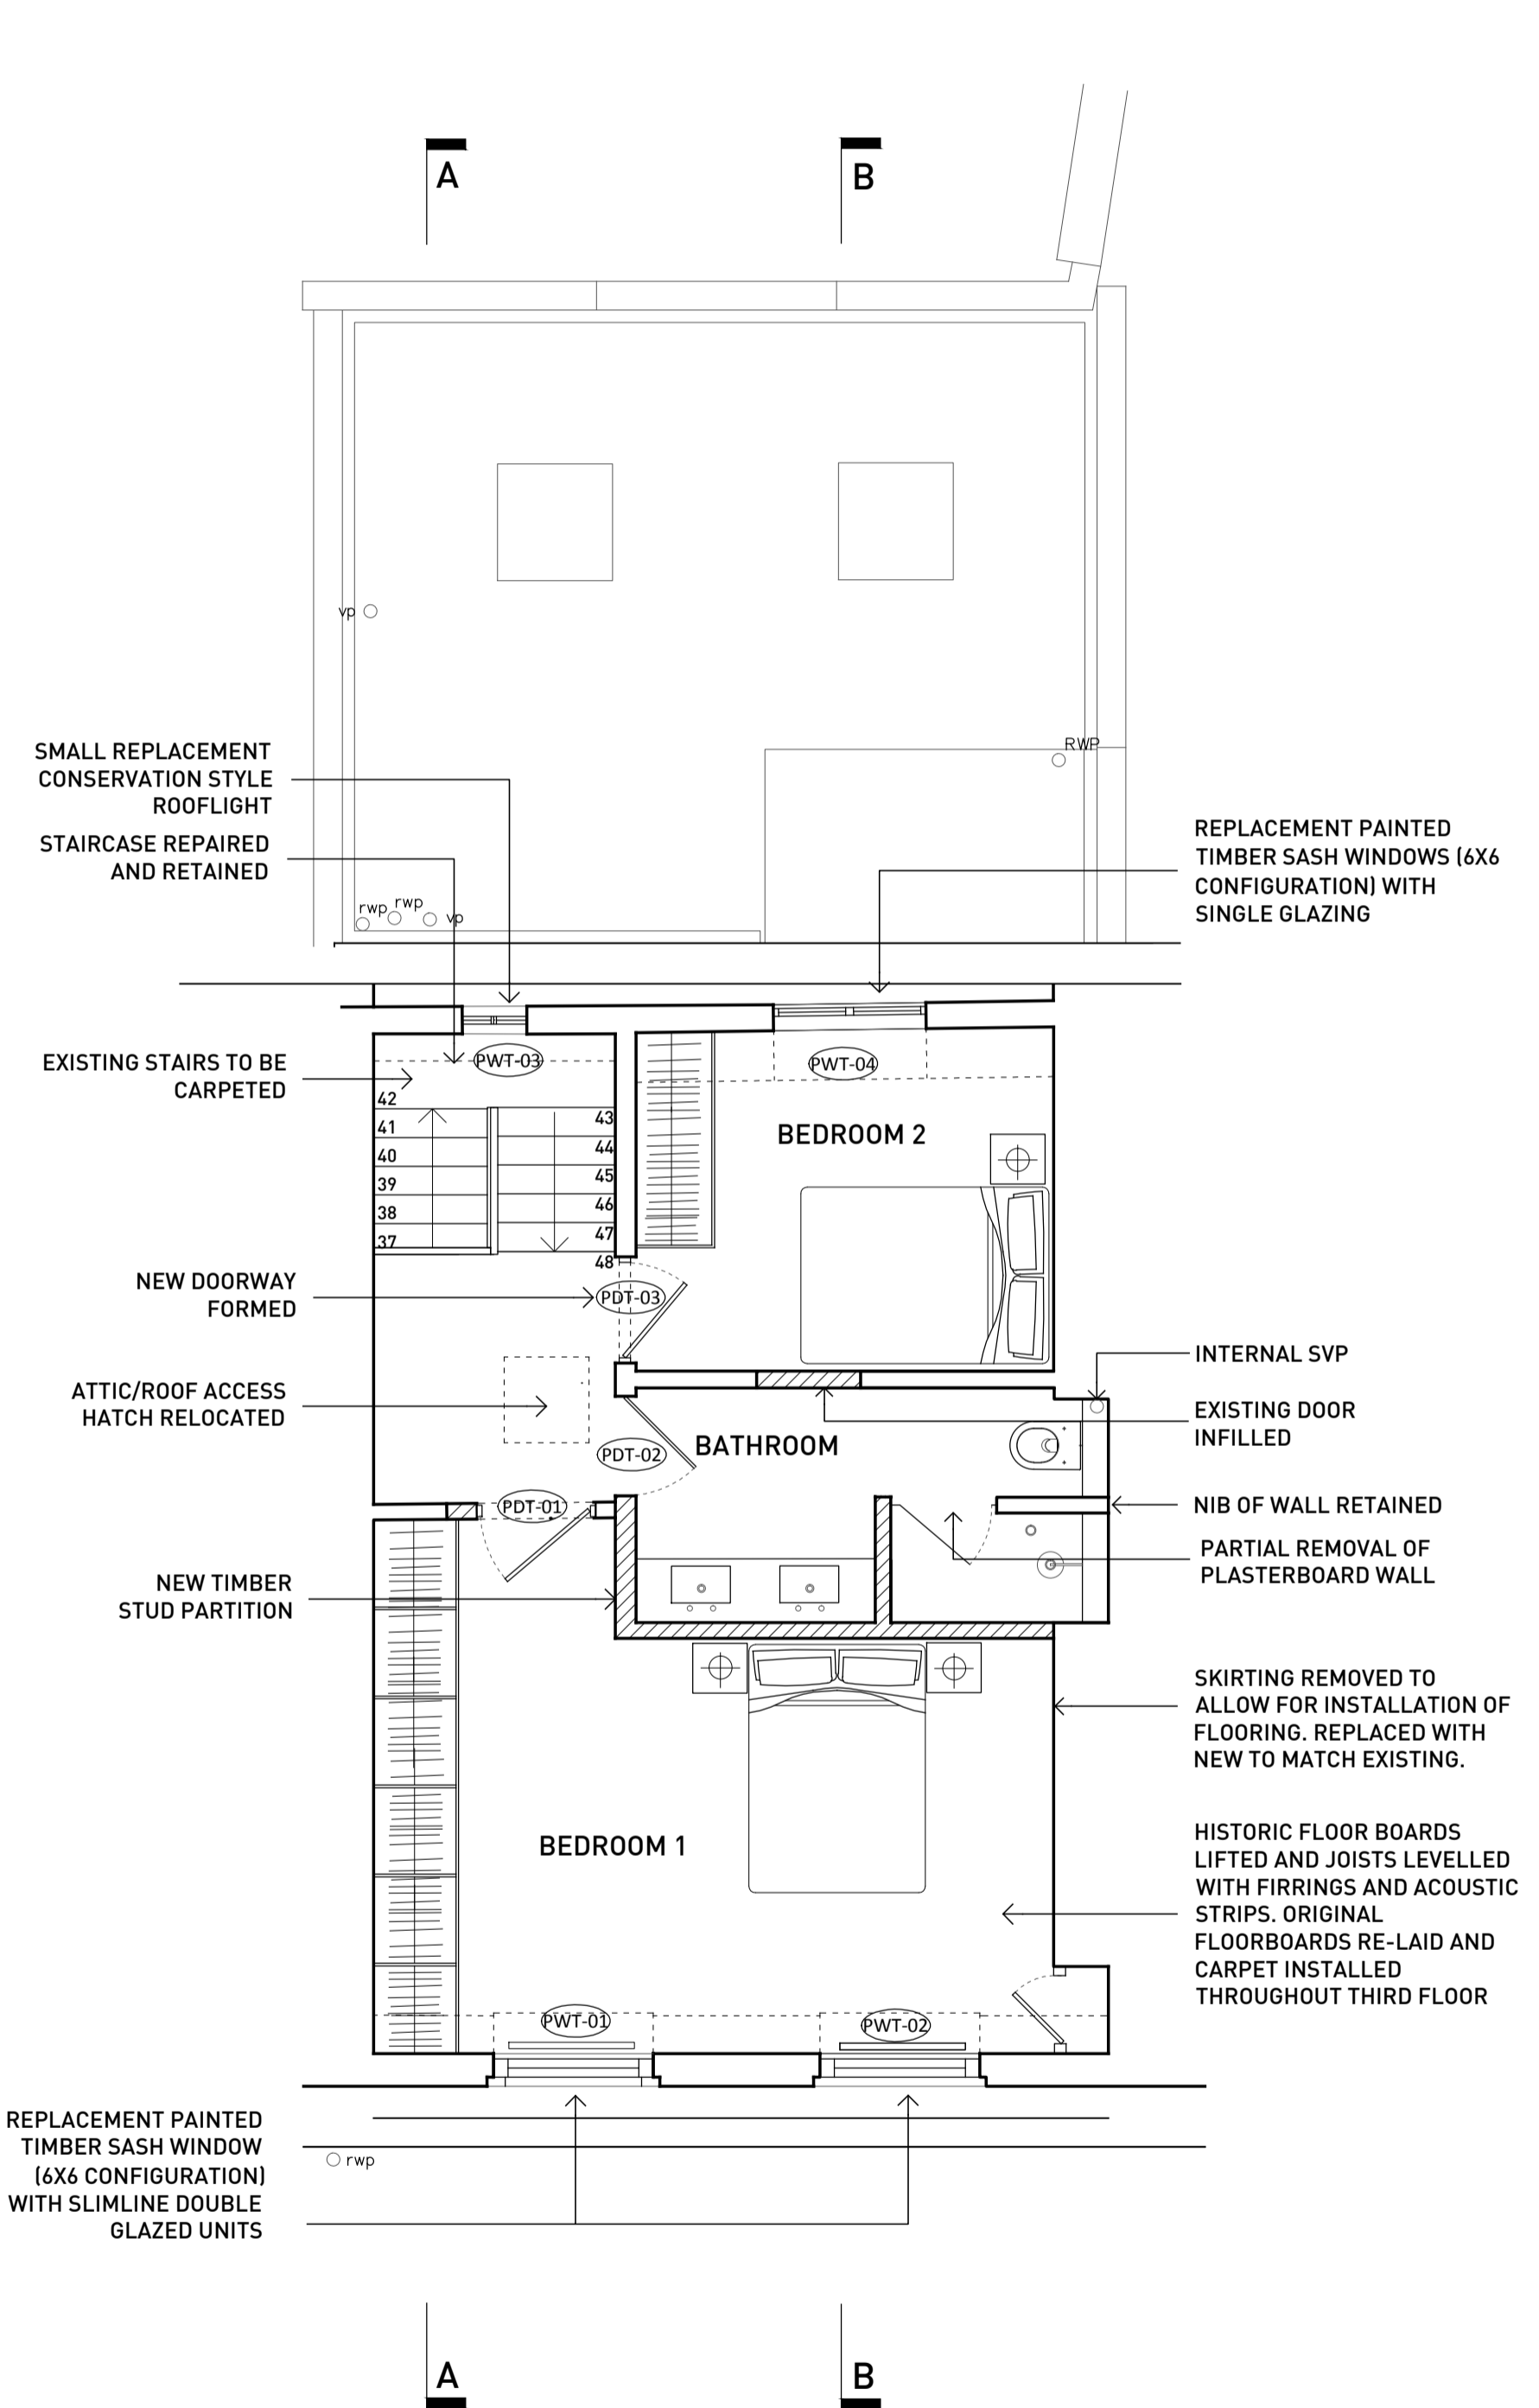
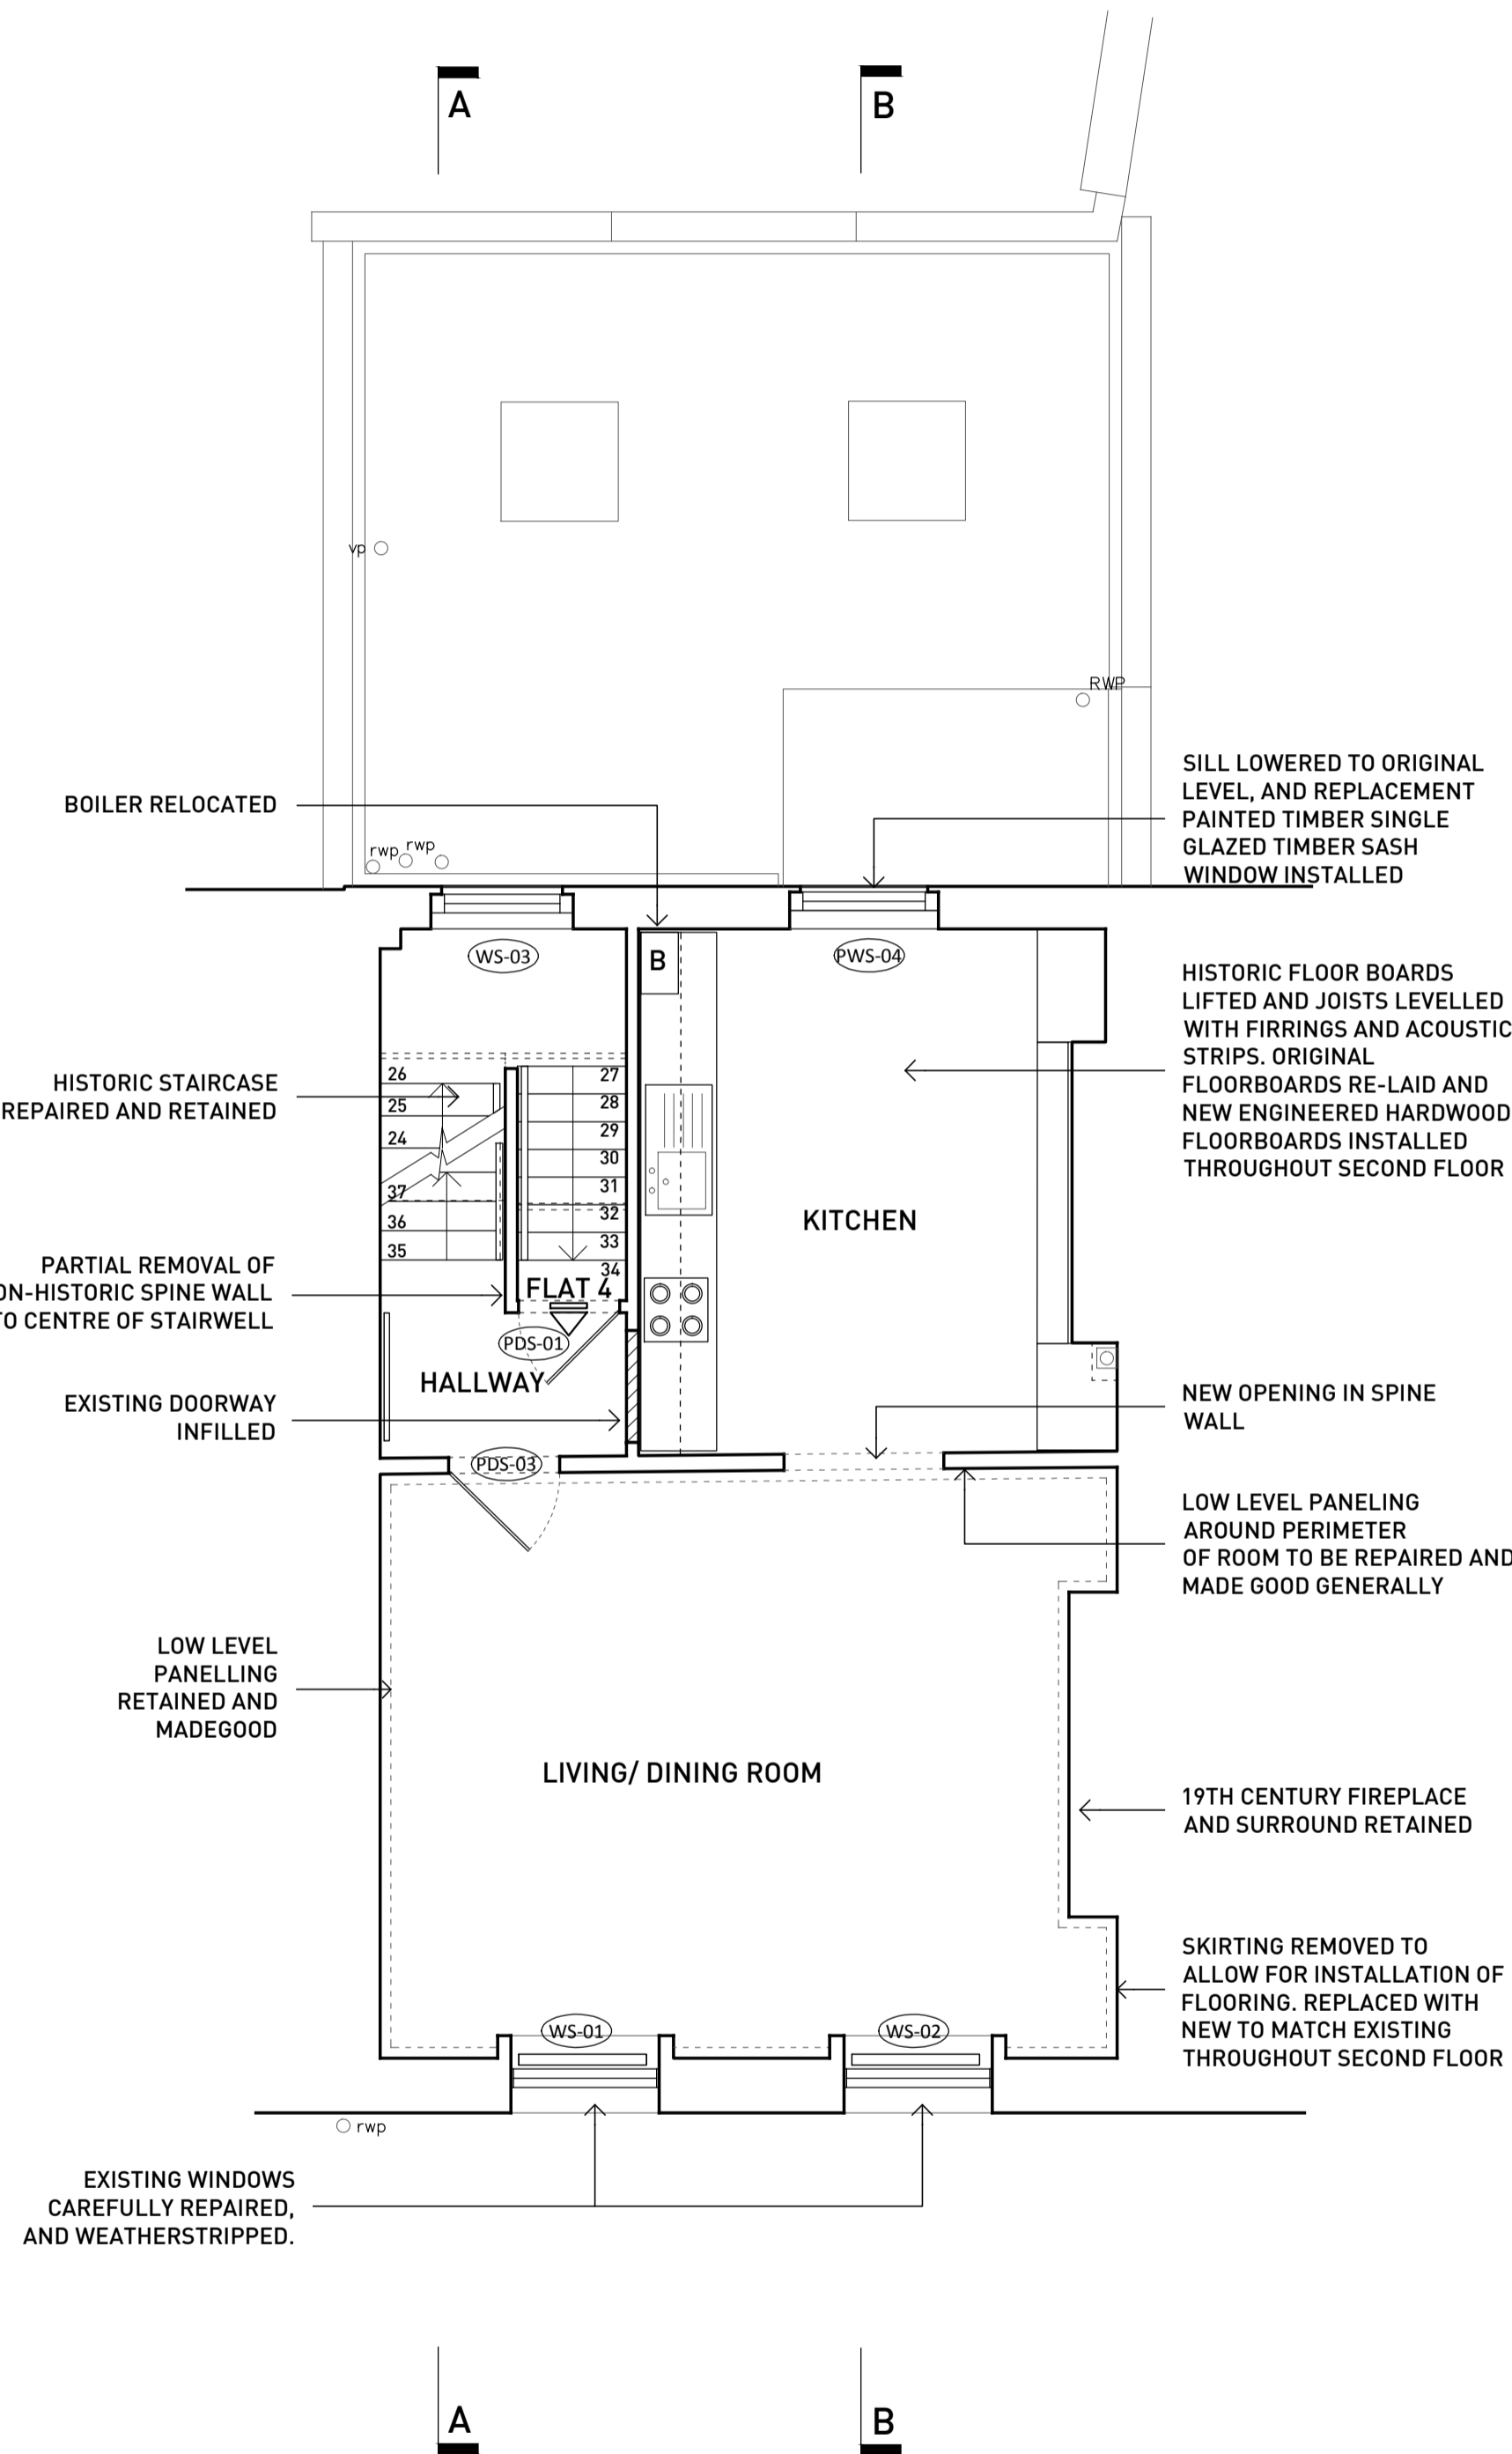
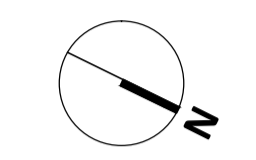


GENERAL NOTES

- No dimensions to be scaled from this drawing for construction purposes
- Any Discrepancies found between this drawing and other documents should be referred immediately to the consultants
- This drawing should be removed from currency immediately a revised version is issued
- All dimensions in mm's

Nash Baker Ltd, trading as Nash Baker Architects, Company Number, 7488242
 Directors: Simon Baker RIBA, Howard Nash RIBA
 © Copyright Reserved
 This drawing and its subject matter are the confidential property of Nash Baker Architects and shall not be copied, reproduced, used or disclosed to others without the prior written authority of Nash Baker Architects

 

Job No.	Dwg No.	Rev.
1501	201	

Rev	Date	Reason For Issue	Chk
A	19/03/2015	GENERAL AMENDMENTS - AF	

	147-149 KENSINGTON HIGH STREET LONDON, W8 5SH
	T + 44 (0) 207 229 1558 INFO@NASHBAKER.CO.UK WWW.NASHBAKER.CO.UK
PROJECT	79 GRAYS INN ROAD LONDON, WC1X 8TP
DRAWING TITLE	PROPOSED 2ND, 3RD FLOOR & ROOF PLANS
JOB NUMBER	1501
DRAWING NUMBER	201
DRAWN	AF
CHECKED	
SCALE	1:50
PAPER SIZE	A1
DATE	02/03/2015