




UNDERPASS CEILING

Position of the projection sign

Existing

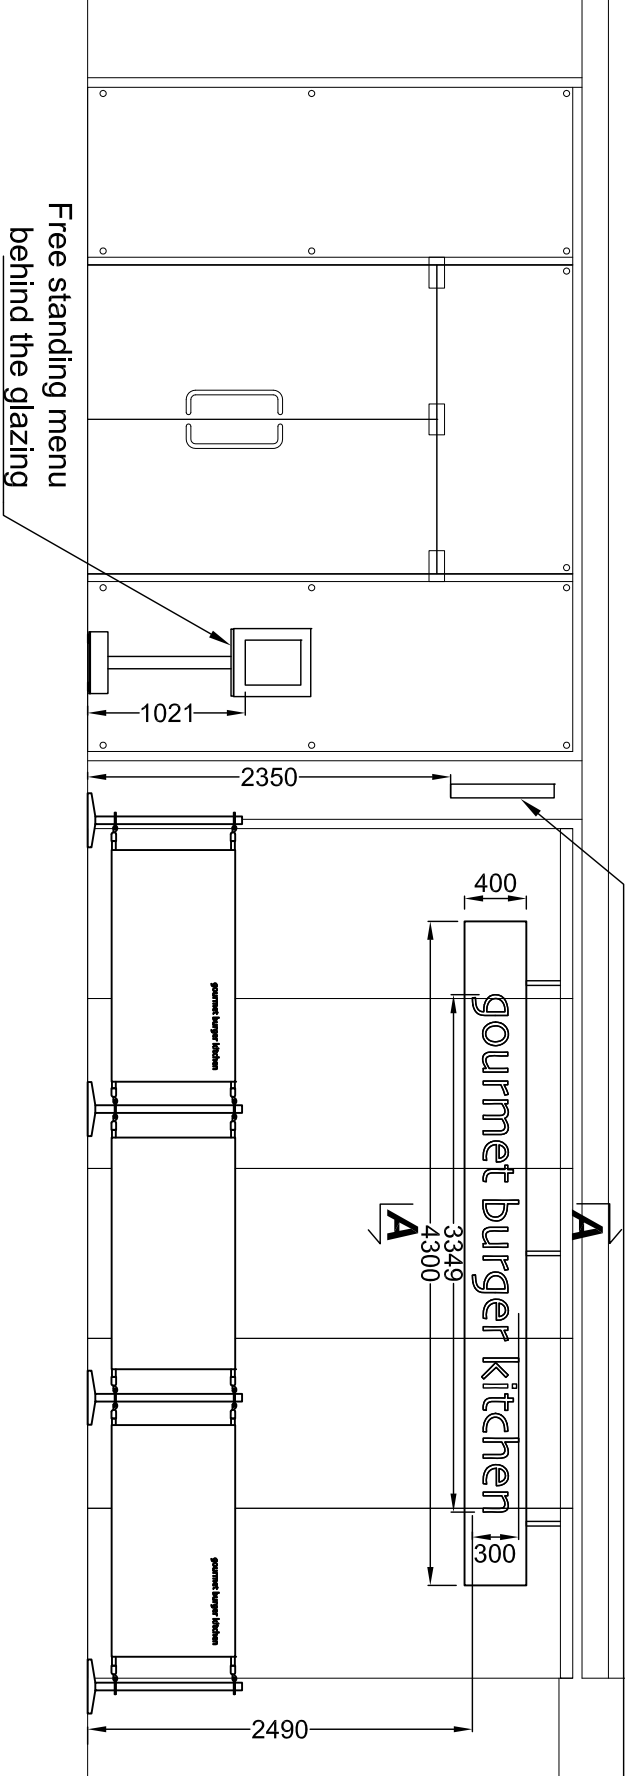


Underpass elevation and floor plan
Scale 1:50

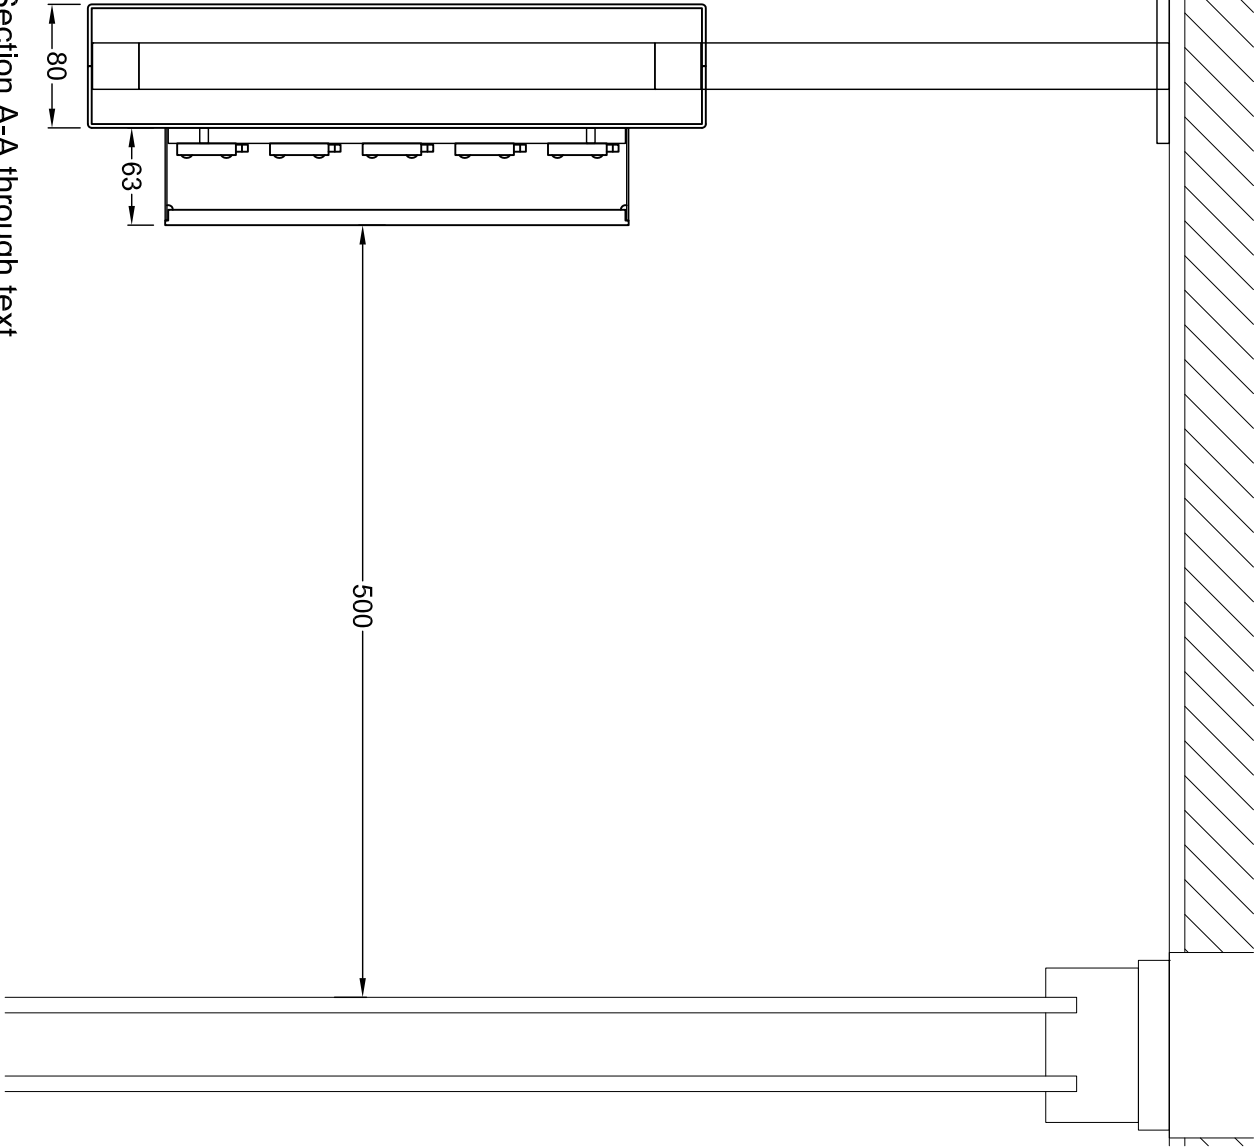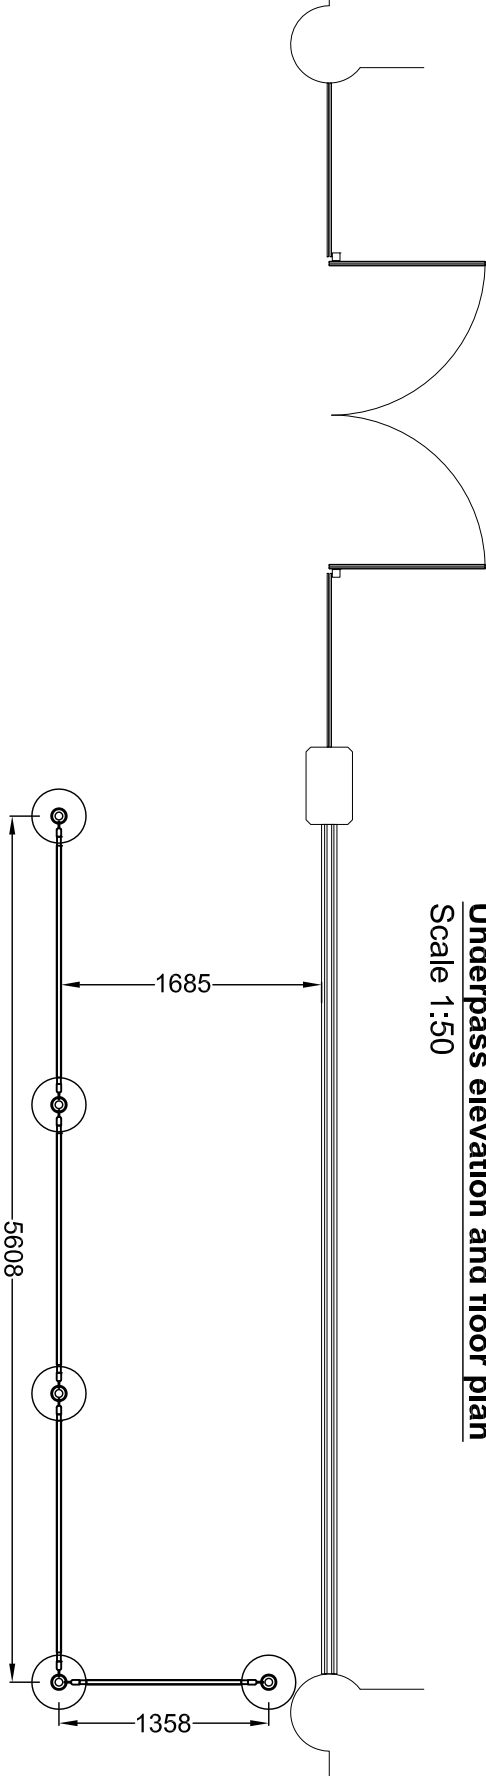

Section A-A through text
Scale 1:5

Folded and welded 2.5mm aluminium panels are finished black satin. Panels are fixed around a black 30x30mm SHS mild steel hanging frame which is fixed to the ceiling 500mm behind the glazing. Three vertical arms are welded to 5mm fixing plates which each have four M10 bolts into the ceiling.

Built-up letters reading 'gourmet burger kitchen' have 1.2mm mild steel returns that are finished white. Rebated 10mm Ø50 opal acrylic faces. Fitted with white LEDs for face illumination.

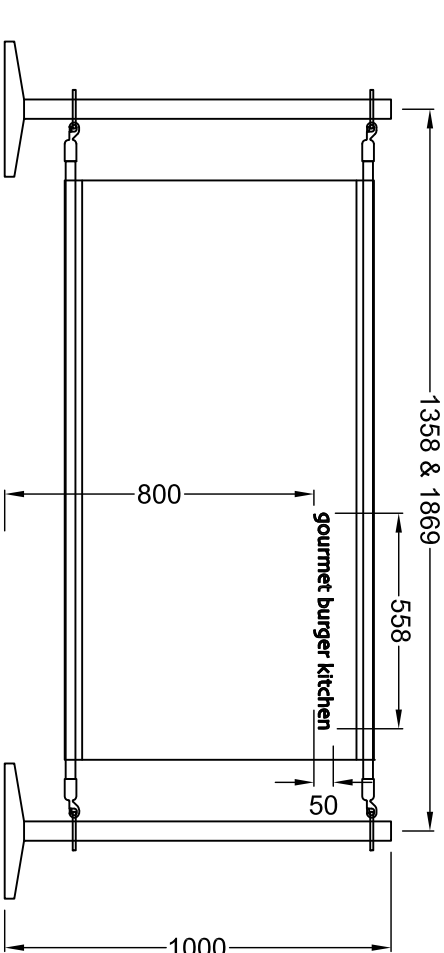

Windbreaks - 4 off
Scale 1:20
Chrome posts and base plates. Fitted with chrome horizontal tubes and chrome snap ends. Black canvas windbreaks. Two of the windbreaks have text printed in white and two are blank. Non illuminated.

- A Layout altered
- B Menu note altered
Fascia fixing details given
Corrections made
- C Projecting sign corrected

Client: Gourmet Burger Kitchen		Technical Signs	
Address/job details		Floor 1 - Unit 3	
The Brunswick		Hill Business Centre	
Marchmont St		132 St Albans Road	
Bromsbury		Watford, Herts, WD24 4AE	
WC1N 1AE		Tel: 01923 811999	
Existing Signs		Fax: 01923 811998	
Job No		E-mail: info@technicalsigns.co.uk	
Drawn by		Date	
DN		02/04/15	
Scale		Drawing No	
As specified (A3)		475195-1	
Rev		C	