


Side Elevation



Projecting Sign 1
Existing aluminium pan sign, 700x580x100mm powder coated satin grey with vinyl applied lettering.

Front Elevation

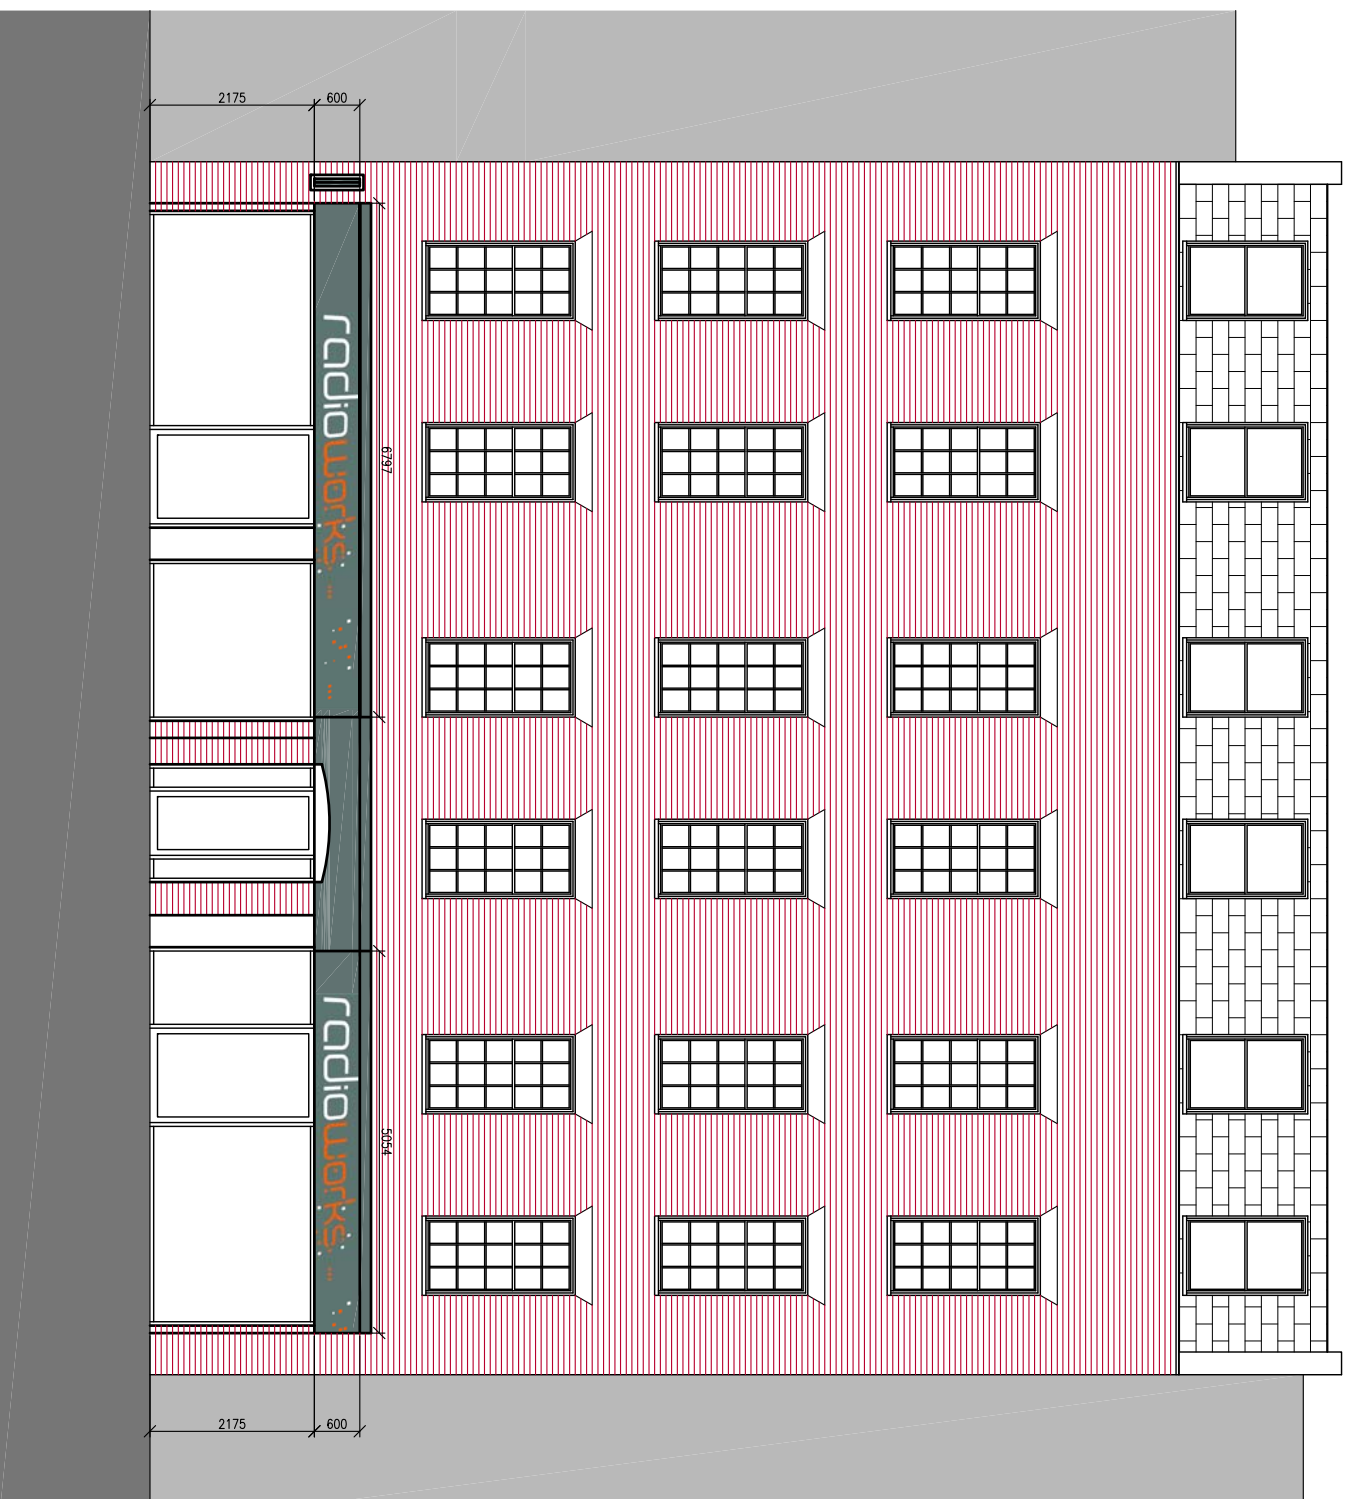

Fascia Sign 1
Aluminium pan sign, 6797x600x50mm powder coated satin grey with vinyl applied lettering.

Fascia Sign 2
Aluminium pan sign, 5054x600x50mm powder coated satin grey with vinyl applied lettering.

Side Elevation



CPLC

A S S O C I A T E S

Tel:01242 672333 Fax:01242 672555
Email: cplc@cplc-associates.com
The Bungalow, 87a Station Road
Bishops Cleeve, Cheltenham, GL52 8HJ.

B 21.04.2014 Amended following comments from Planner:
A 14.04.2015 Amended following comments from Planner:
Rev. Date: Description:

DMW
DMW
Drawn: Checked:

Project/Client: Radioworks Ltd – 36–40 Maple Street, London, W1T 6HE		Drawn By: DMW	Date: 16.02.2015	Checked By:
Drawing: Proposed Elevations.		Scale: 1:1000AS	Drawing No: EL 401	Revision: B
		Project No: 1749		