


OAK HILL WAY

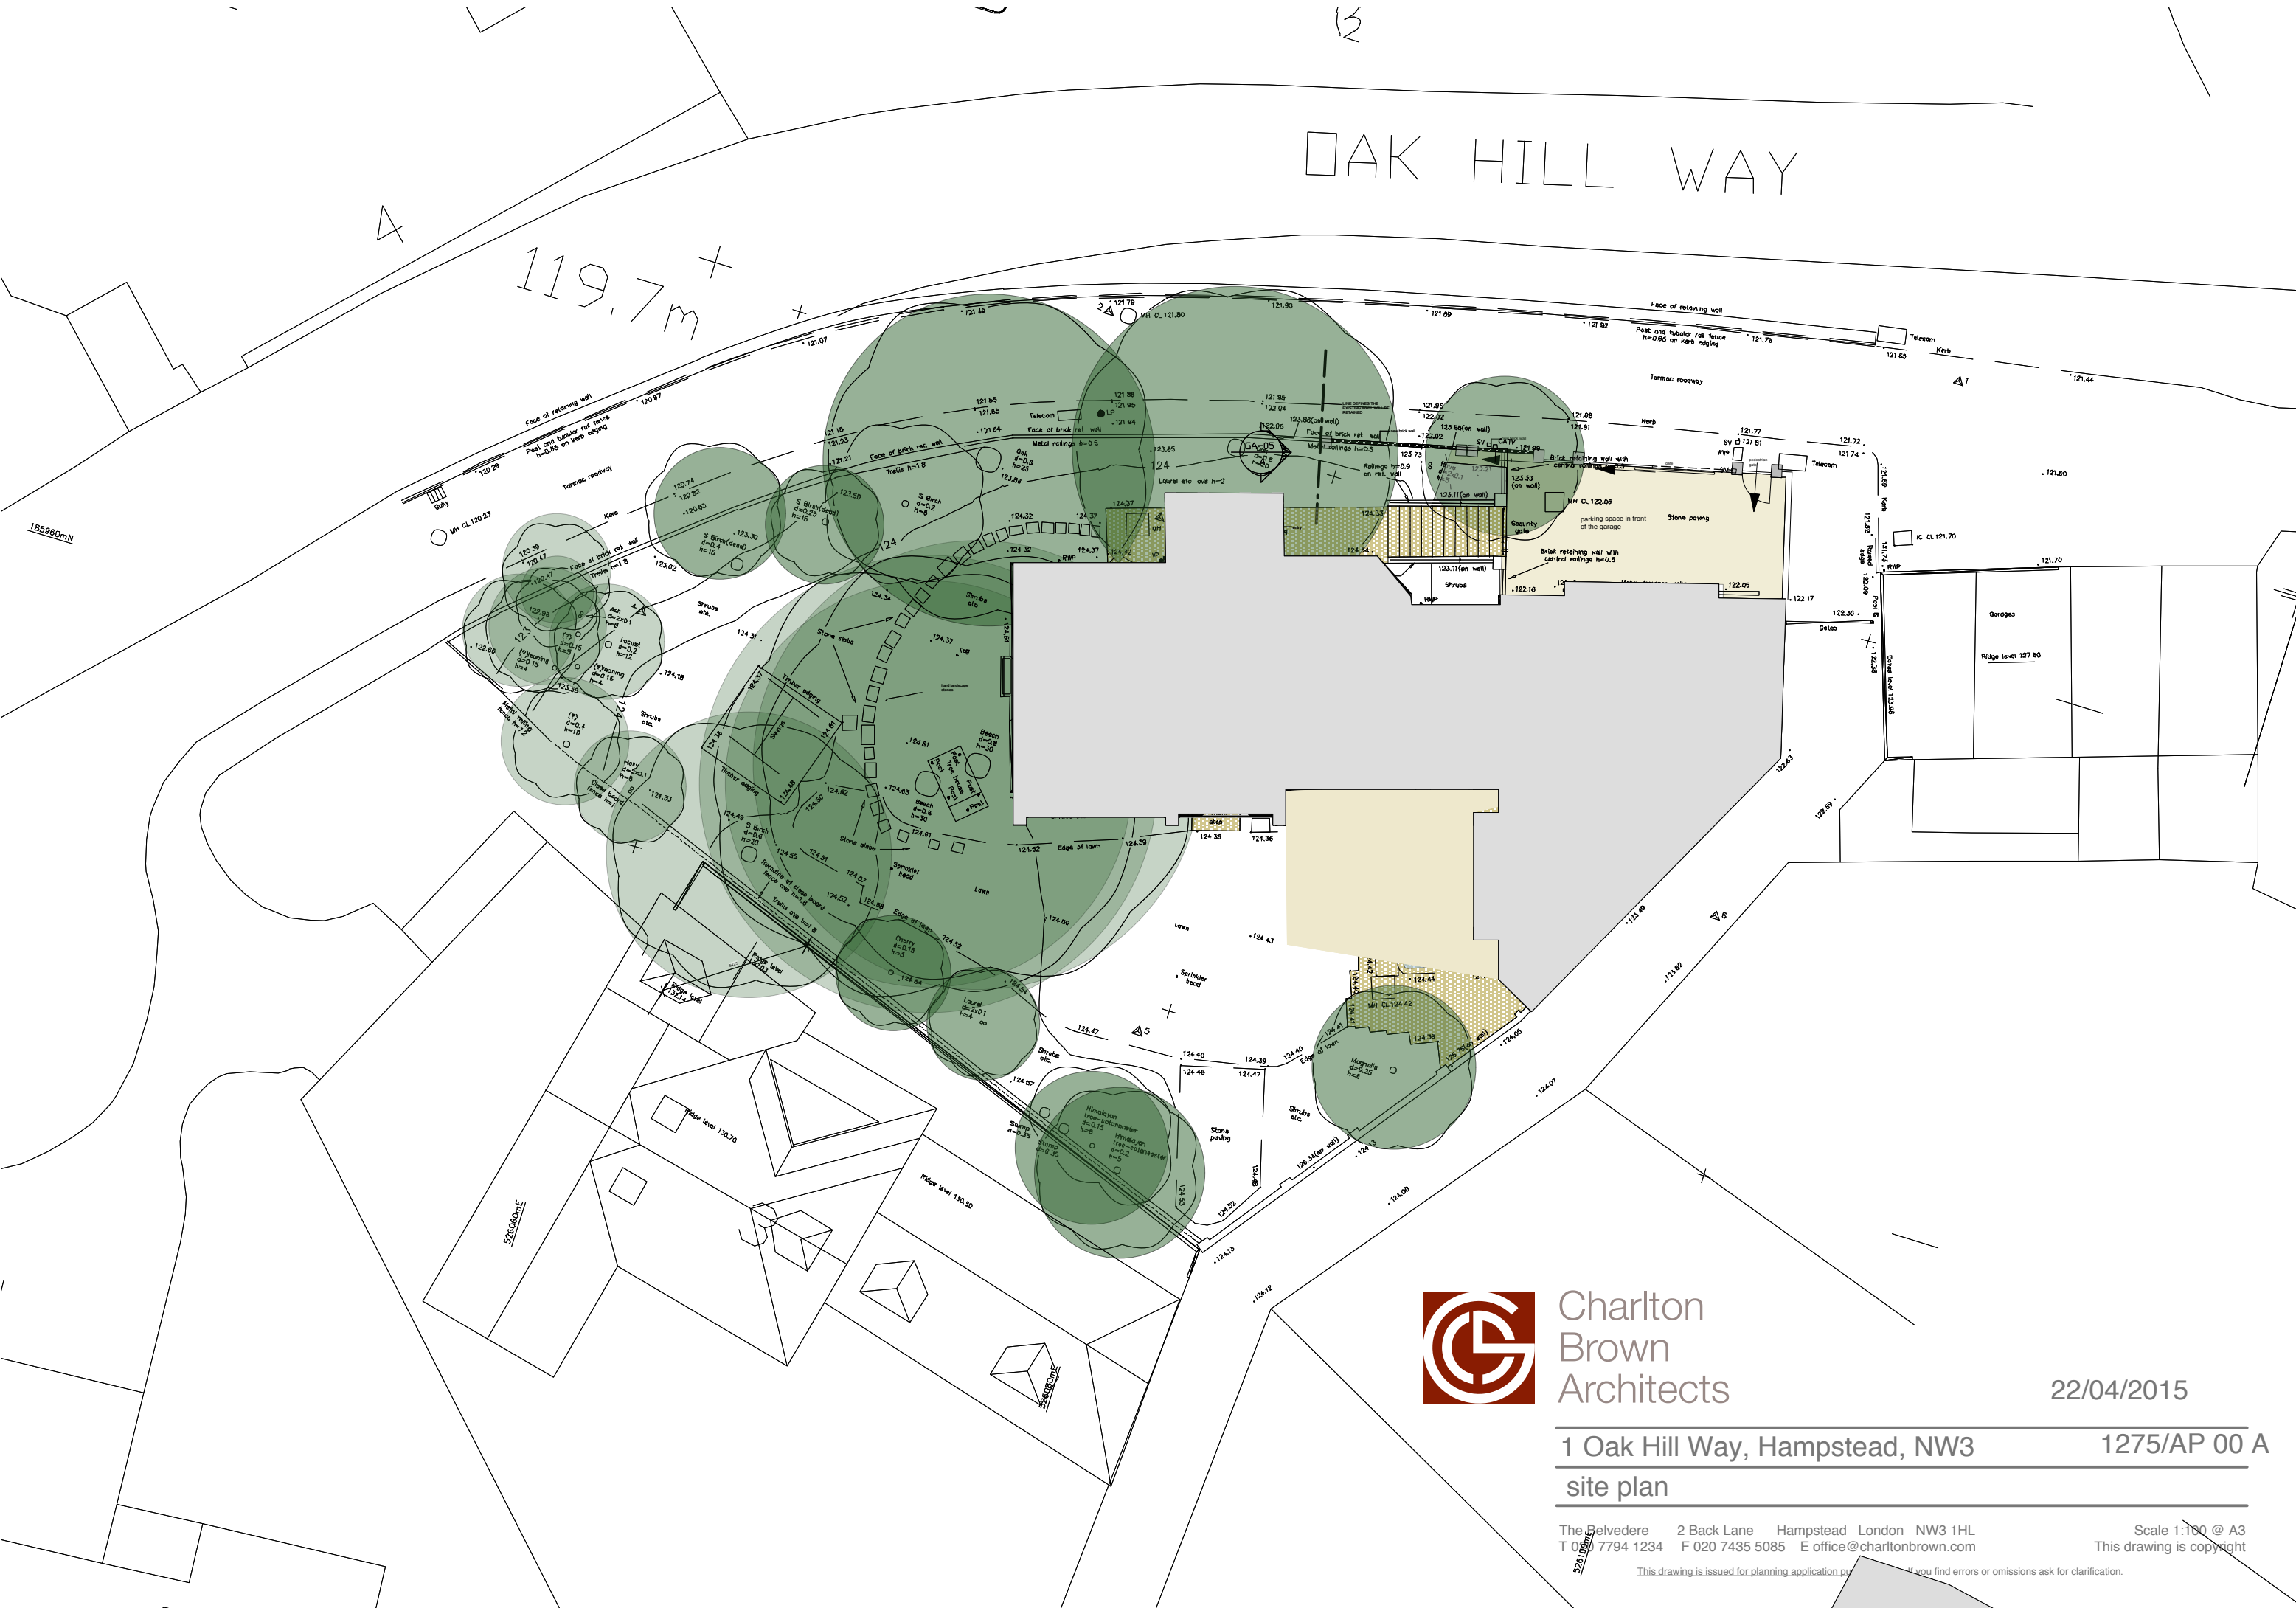

Charlton
Brown
Architects

22/04/2015

1 Oak Hill Way, Hampstead, NW3
site plan

1275/AP 00 A

The Belvedere 2 Back Lane Hampstead London NW3 1HL
T 020 7794 1234 F 020 7435 5085 E office@charltonbrown.com

Scale 1:100 @ A3
This drawing is copyright

This drawing is issued for planning application purposes. If you find errors or omissions ask for clarification.