


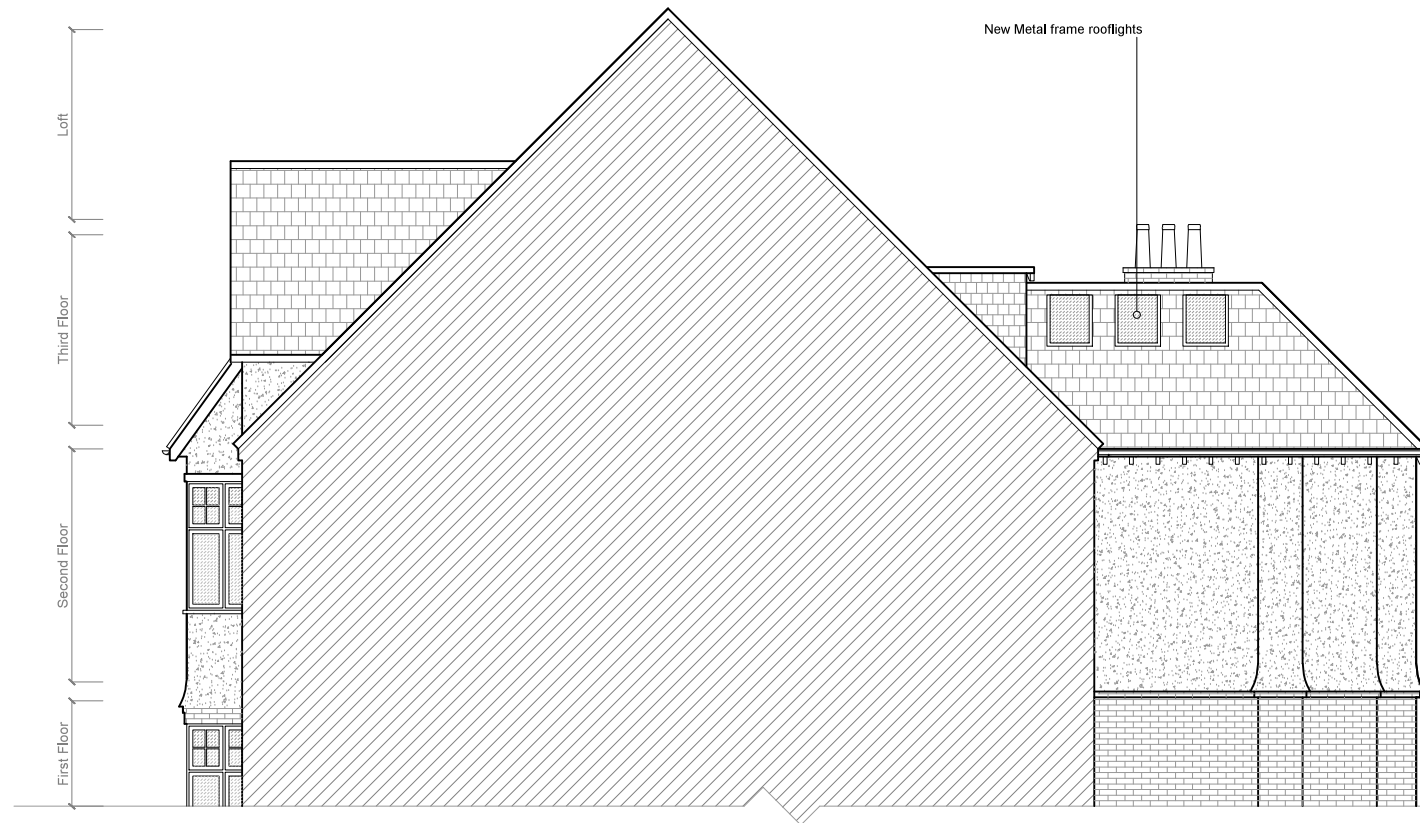

Side Elevation
As Proposed



Rear Elevation
As Proposed



Side Elevation
As Existing


NOTES:

© COPYRIGHT - DETAILED PLANNING LTD


all dimension should be checked on site prior to works commencing. Variations in squareness, depth of plaster etc, must be checked for. Where new walls are shown as aligned with existing walls, physical removal of brickwork and / or plaster to establish the actual position of the wall being attached to must be checked.

any discrepancies should be reported in writing immediately.

property owner to ensure that all aspects of the "party wall etc., act 1996" are complied with prior to any works commencing on site.

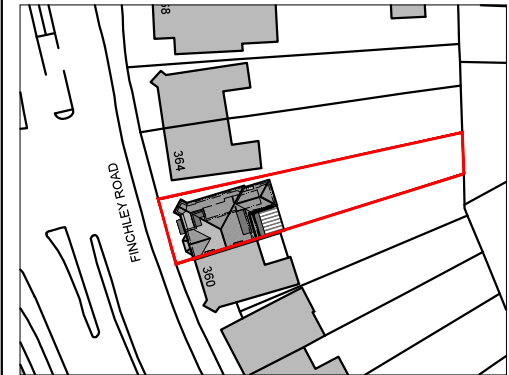

Location Plan
Scale 1:1250

 

DETAILED PLANNING

ORCHARD HOUSE MUTTON LANE
POTTERS BAR HERTFORDSHIRE EN6 3AX

T 0208 1500 494
E INFO@DETAILED-PLANNING.CO.UK
WWW.DETAILED-PLANNING.CO.UK

SITE

362 Finchley Rd, London, NW3 7AJ

DRAWING TITLE

Proposed Elevations

DRAWINGS STATUS

Planning

SCALE	DATE	DRAWN	CHECKED
1:100 @ A3	Apr. 2015	J.P.	P.C.

DRAWING NO.	REVISION
862S-01_FUL_SH5	A