
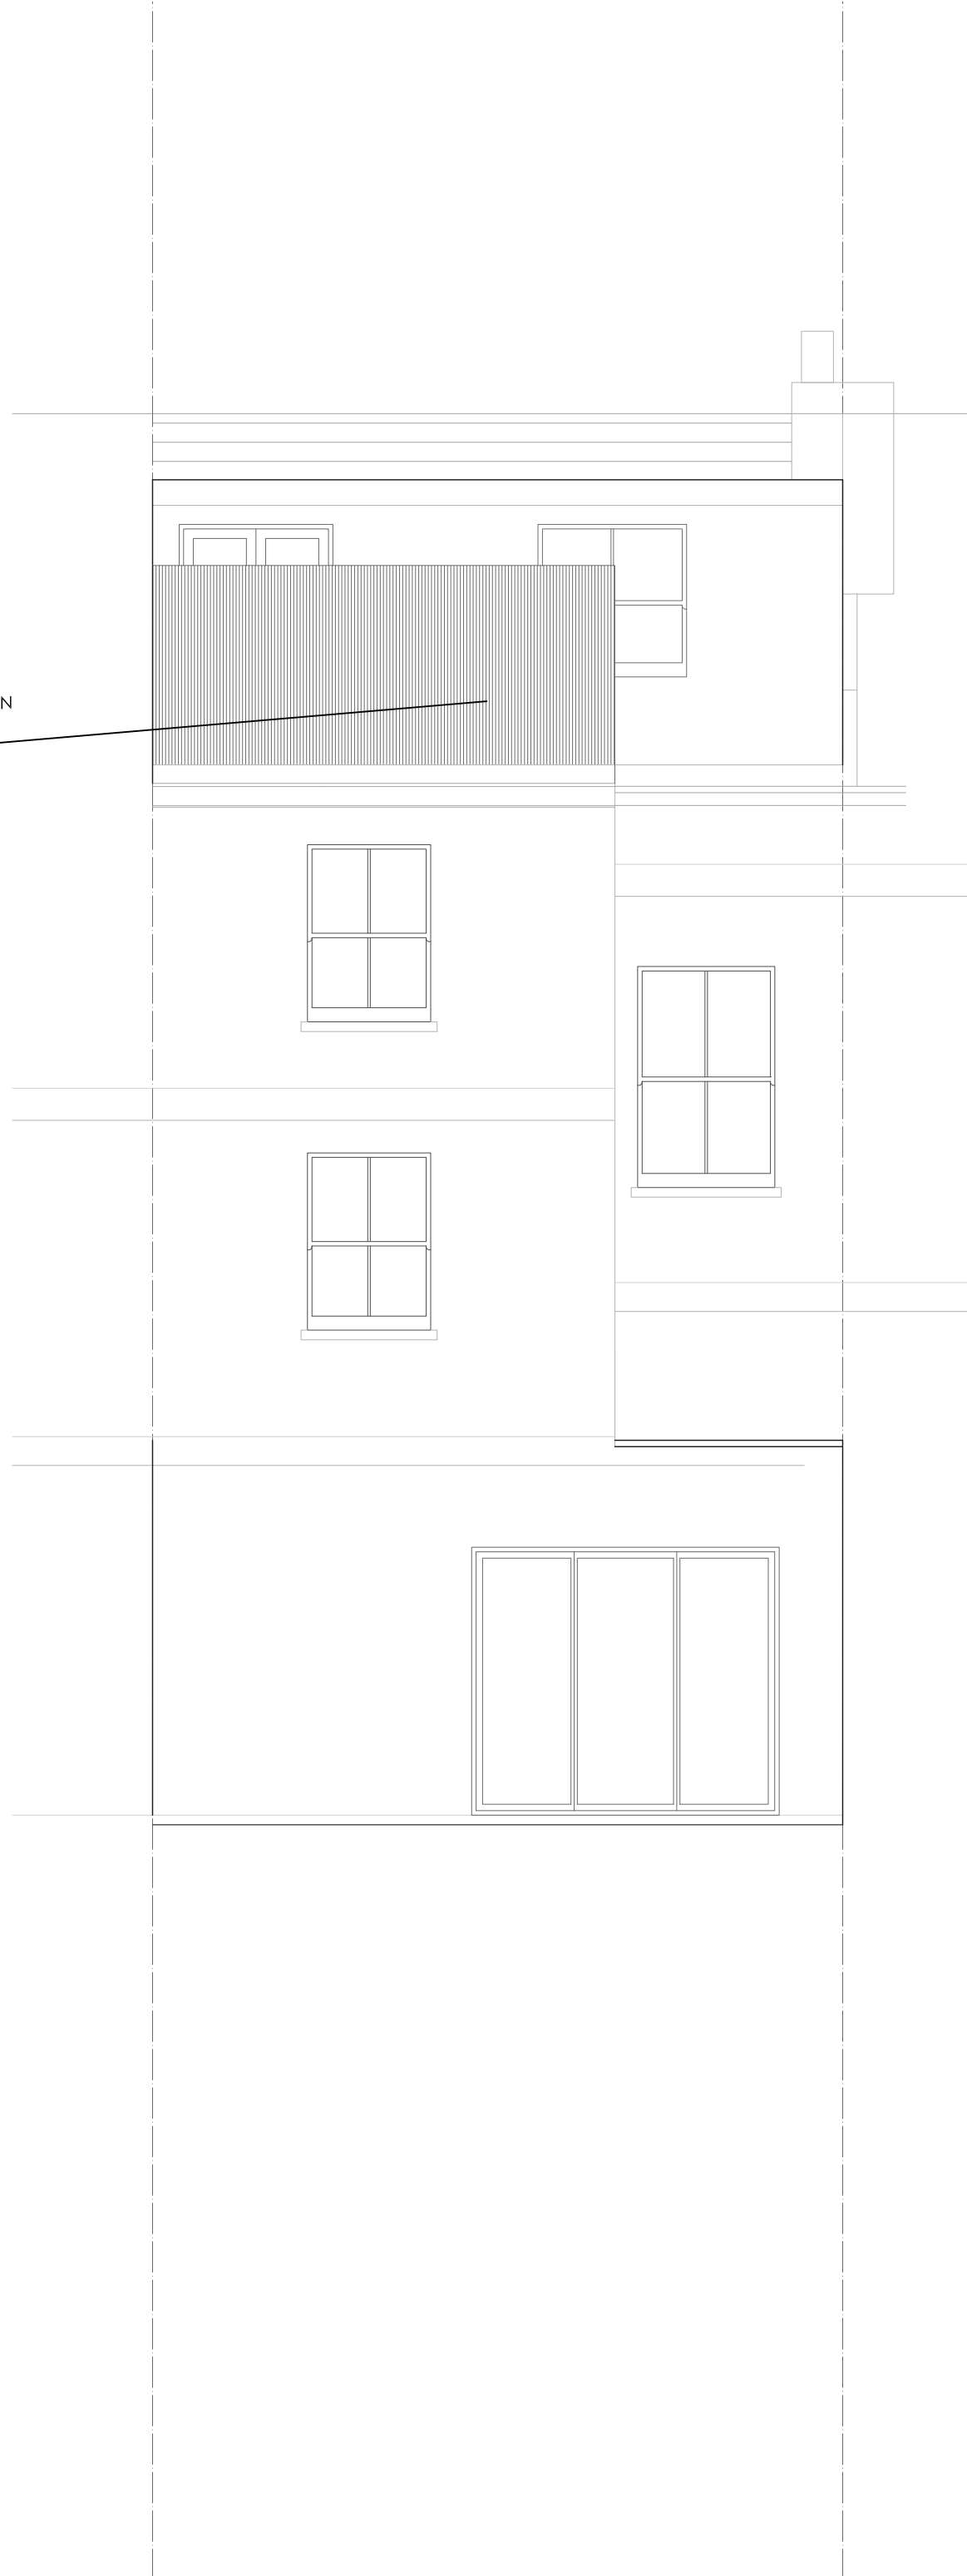


BAMBOO PRIVACY SCREEN  
1700MM HIGH

 

REVISIONS		
Rev	Date	Detail

Date: 23-04-2015 Drawn By: TMD

TITLE: 29 COTLEIGH ROAD  
LONDON  
NW6 2NL

Scale: 1:50 (A3) Revision: C

DRAWING: PROPOSED  
REAR ELEVATION

Drwg No.: 29CTL - 105