


Front Elevation

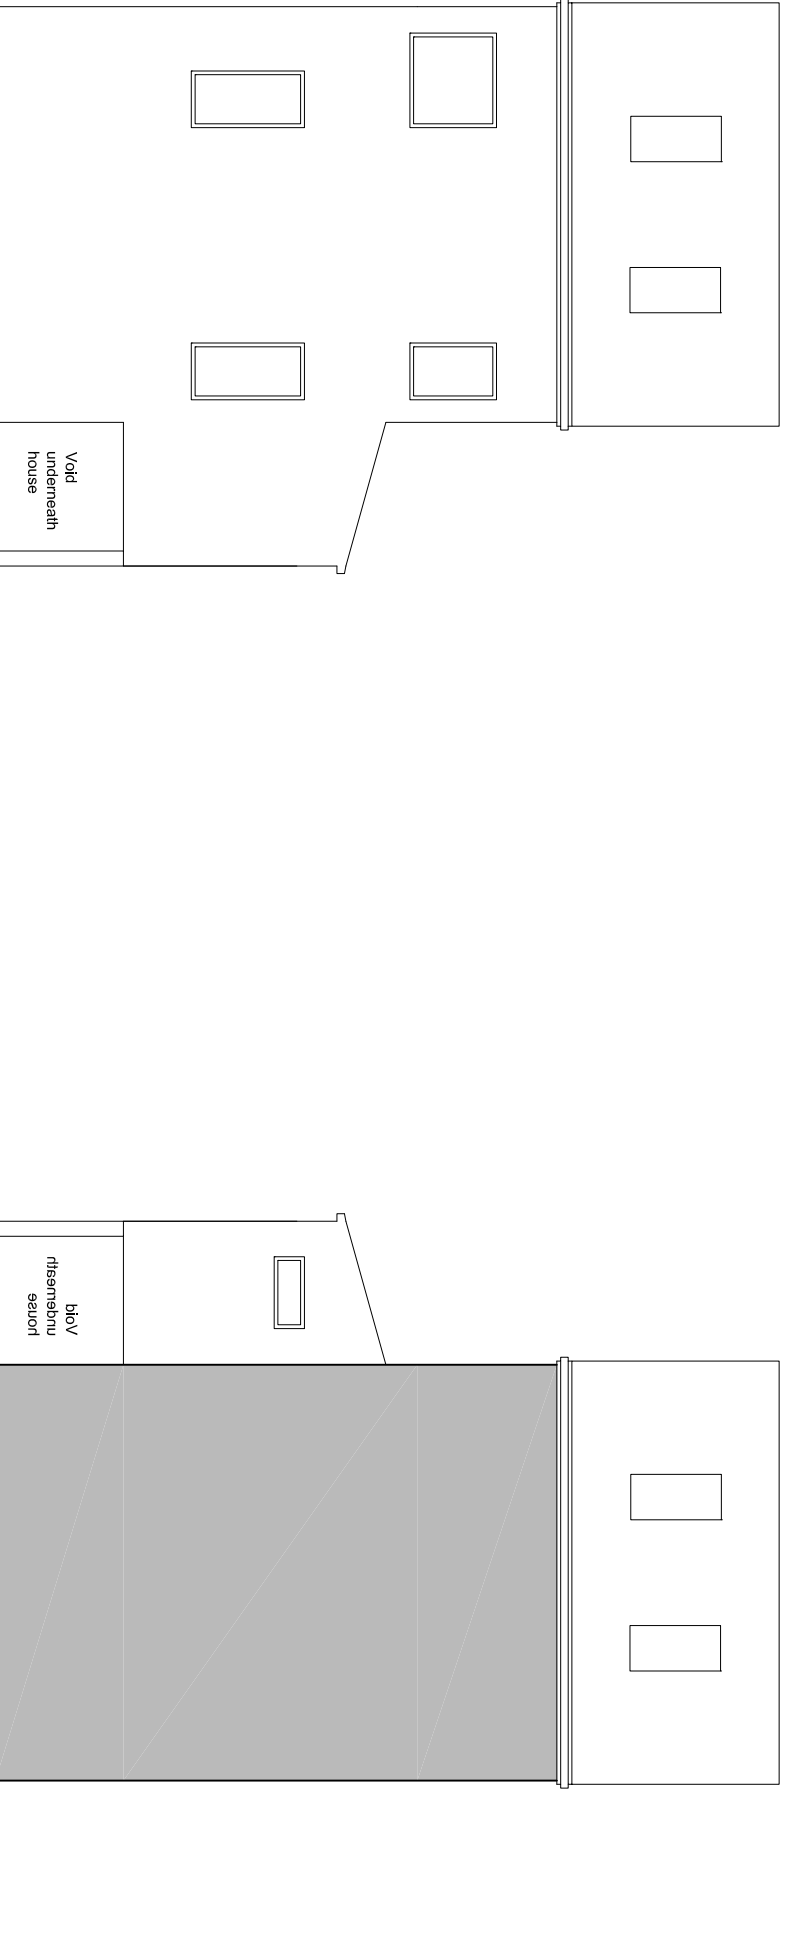

Side Elevation

Side Elevation

Client		Scale		Drawing Title	
Mr. Y. Patel		1 : 100 @A3		EXITING ELEVATIONS	
Job Title		Drawn by		Drawing No.	
28 Chevington, Garlinge Road, NW2		K.M.		CHEV 02	
Date		Date		Rev.	
March.2014.				B	