



South East Elevation
(To Pedestrian Alleyway)



North West Elevation
(Opposite Finchley Rd & Frogna Stn)

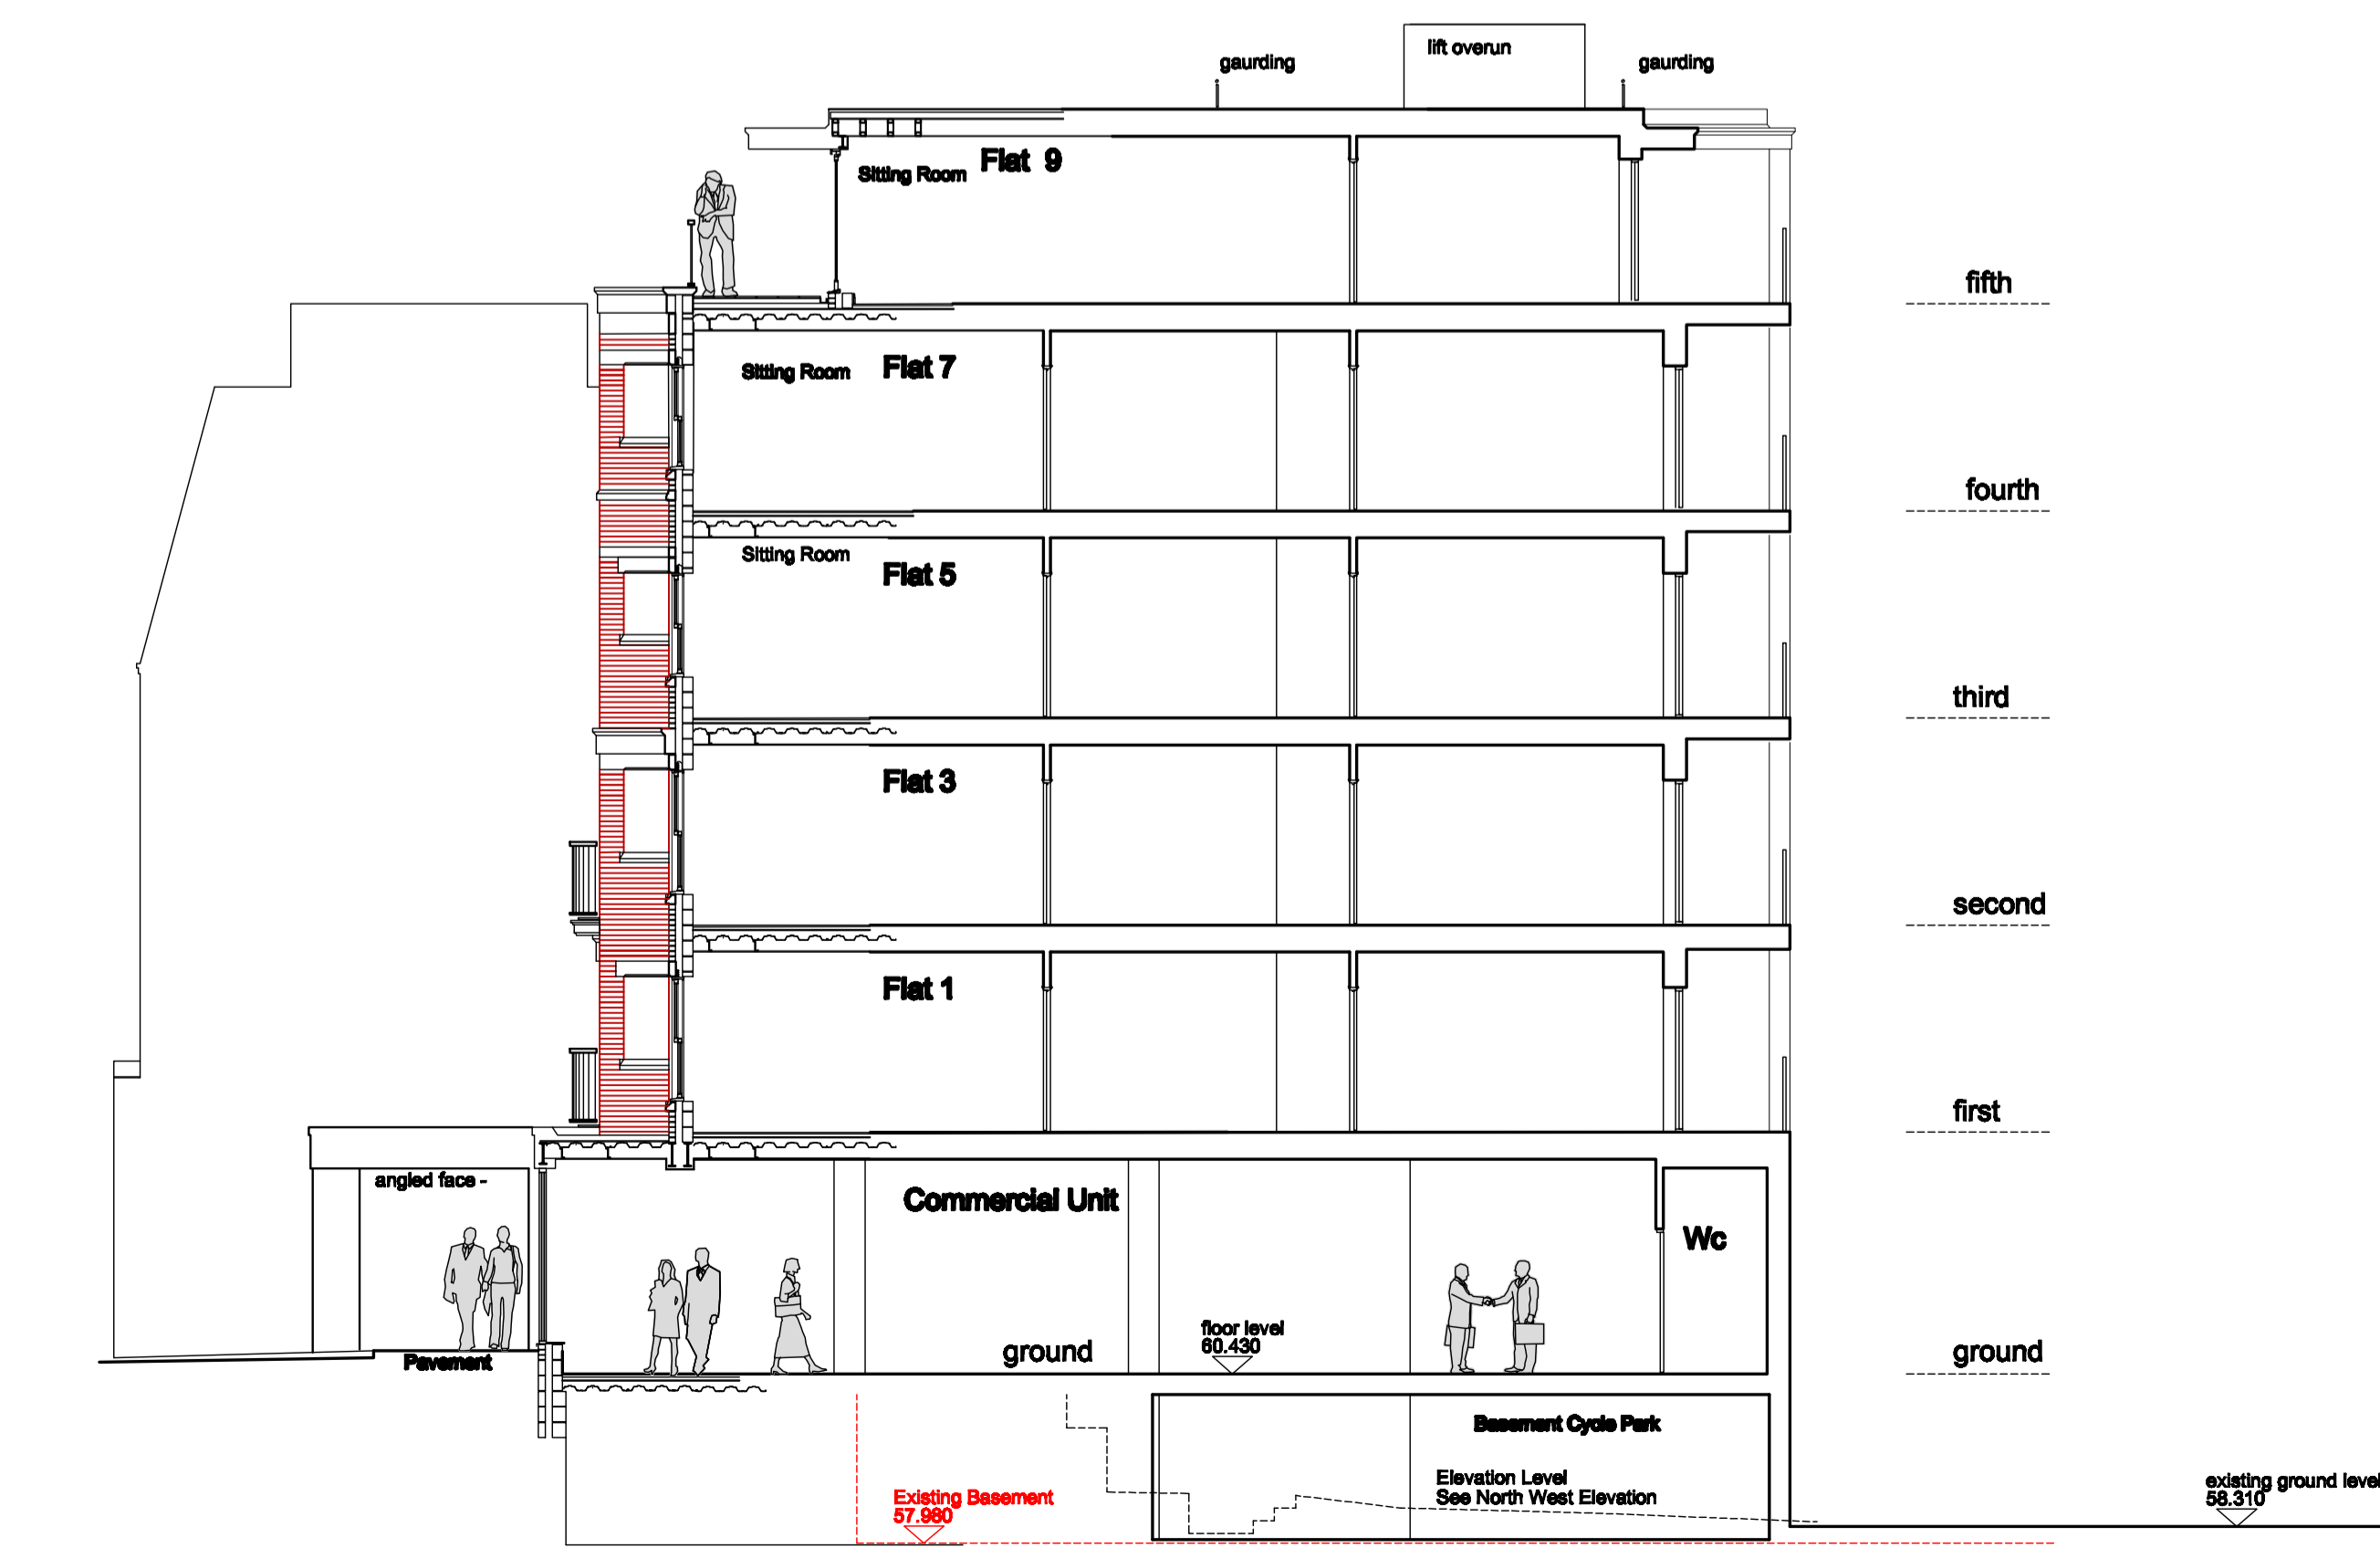

Section

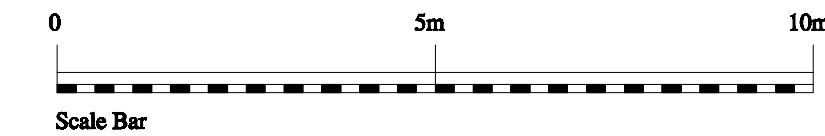

B	11.03.15	Screen added to rear balconies Shopfronts Updated
Revision	Date	
Copyright Reserved Do Not Scale Except for Planning All Dimensions To Be Checked On Site		
Project		
Finchley Bell Finchley Road London		
Drawing		
Redevelopment Elevations & Section		
Wythe Holland Limited		
Chartered Architects Phone +44 (01780) 758808 Fax +44 (01780) 758809 www.wytheholland.co.uk		Unit 7, Messenger Centre Crown Lane, Tinwell, Nr Stamford Rutland PE9 3UF mail@wytheholland.co.uk
Date	Scale	Job No
12.03.15	1:100	1744
		Drawing No
		24 B