


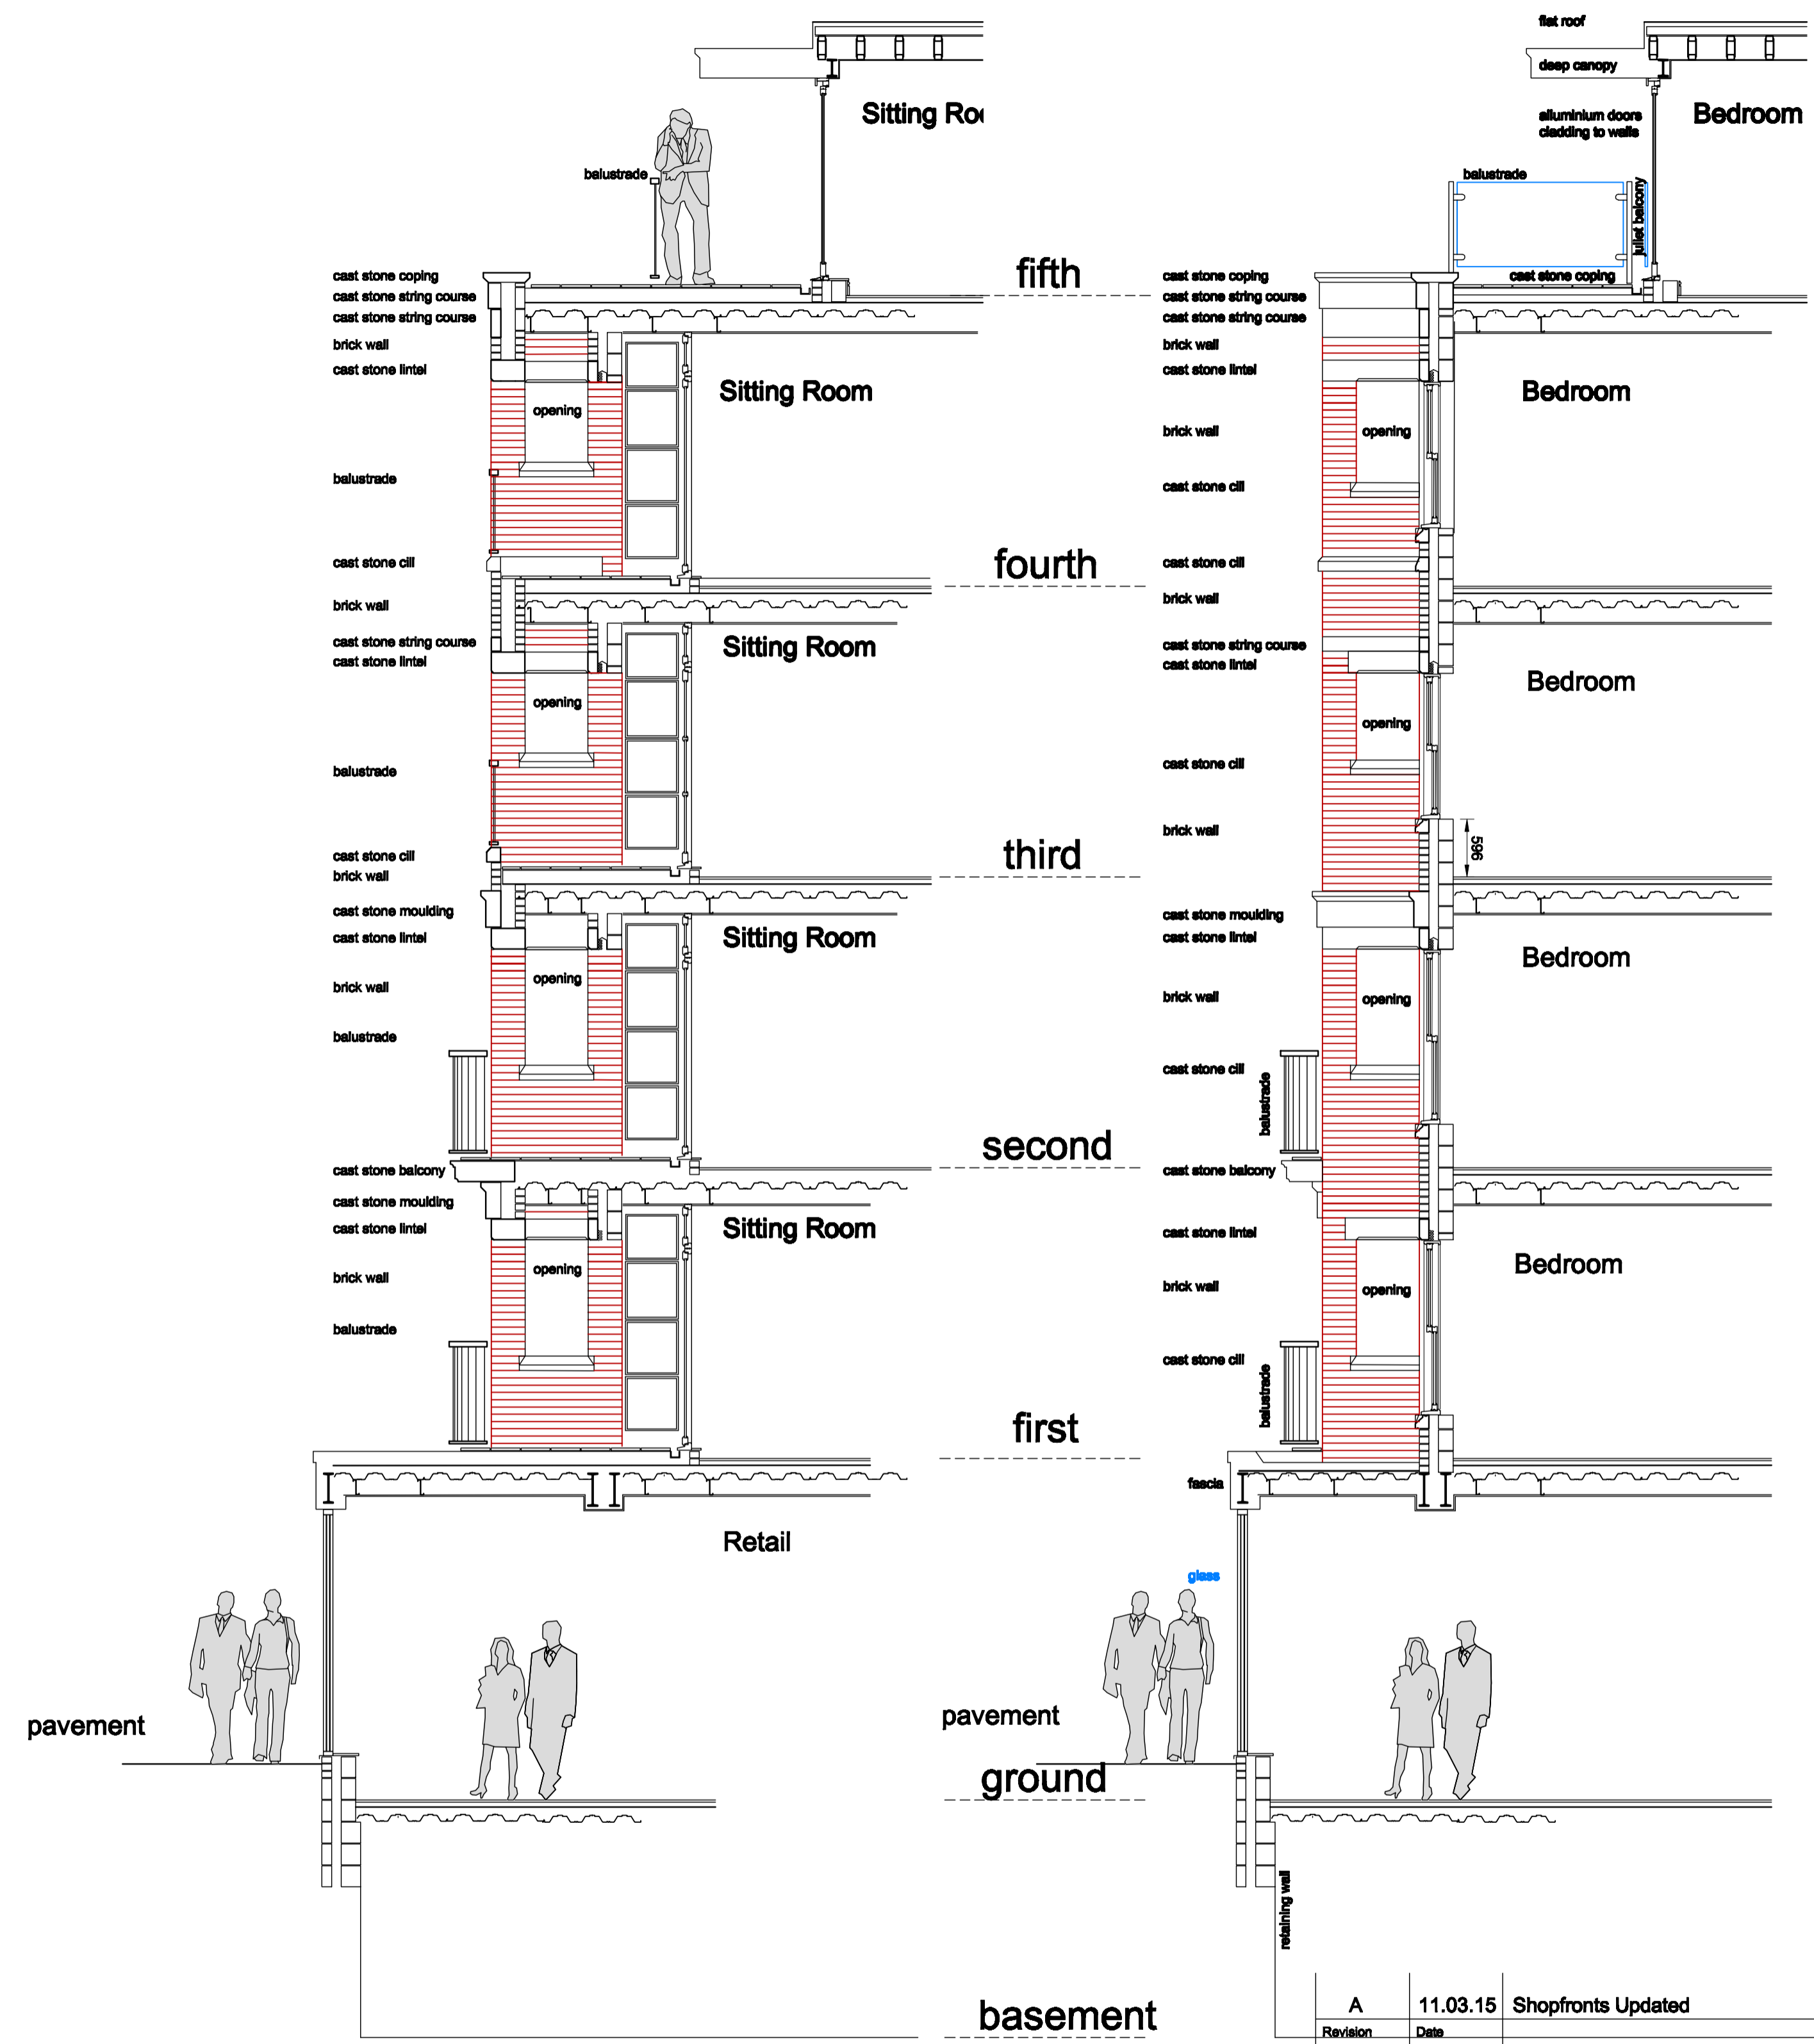

**North East Elevation**  
(To Finchley Road)



Revision	Date	Description
A	11.03.15	Shopfronts Updated

Copyright Reserved Do Not Scale Except for Planning All Dimensions To Be Checked On Site

Project  
**Finchley Bell**  
 Finchley Road  
 London

Drawing  
**Redevelopment**  
 Elevation Details

**Wythe Holland Limited**  
 Chartered Architects Unit 7, Messenger Centre  
 Phone +44 (01780) 758808 Crown Lane, Tinwell, Nr Stamford  
 Fax +44 (01780) 758809 Rutland PE9 3UF  
 www.wytheholland.co.uk mail@wytheholland.co.uk

Date	Scale	Job No	Drawing No
12.03.15	1:50	1744	25 A