

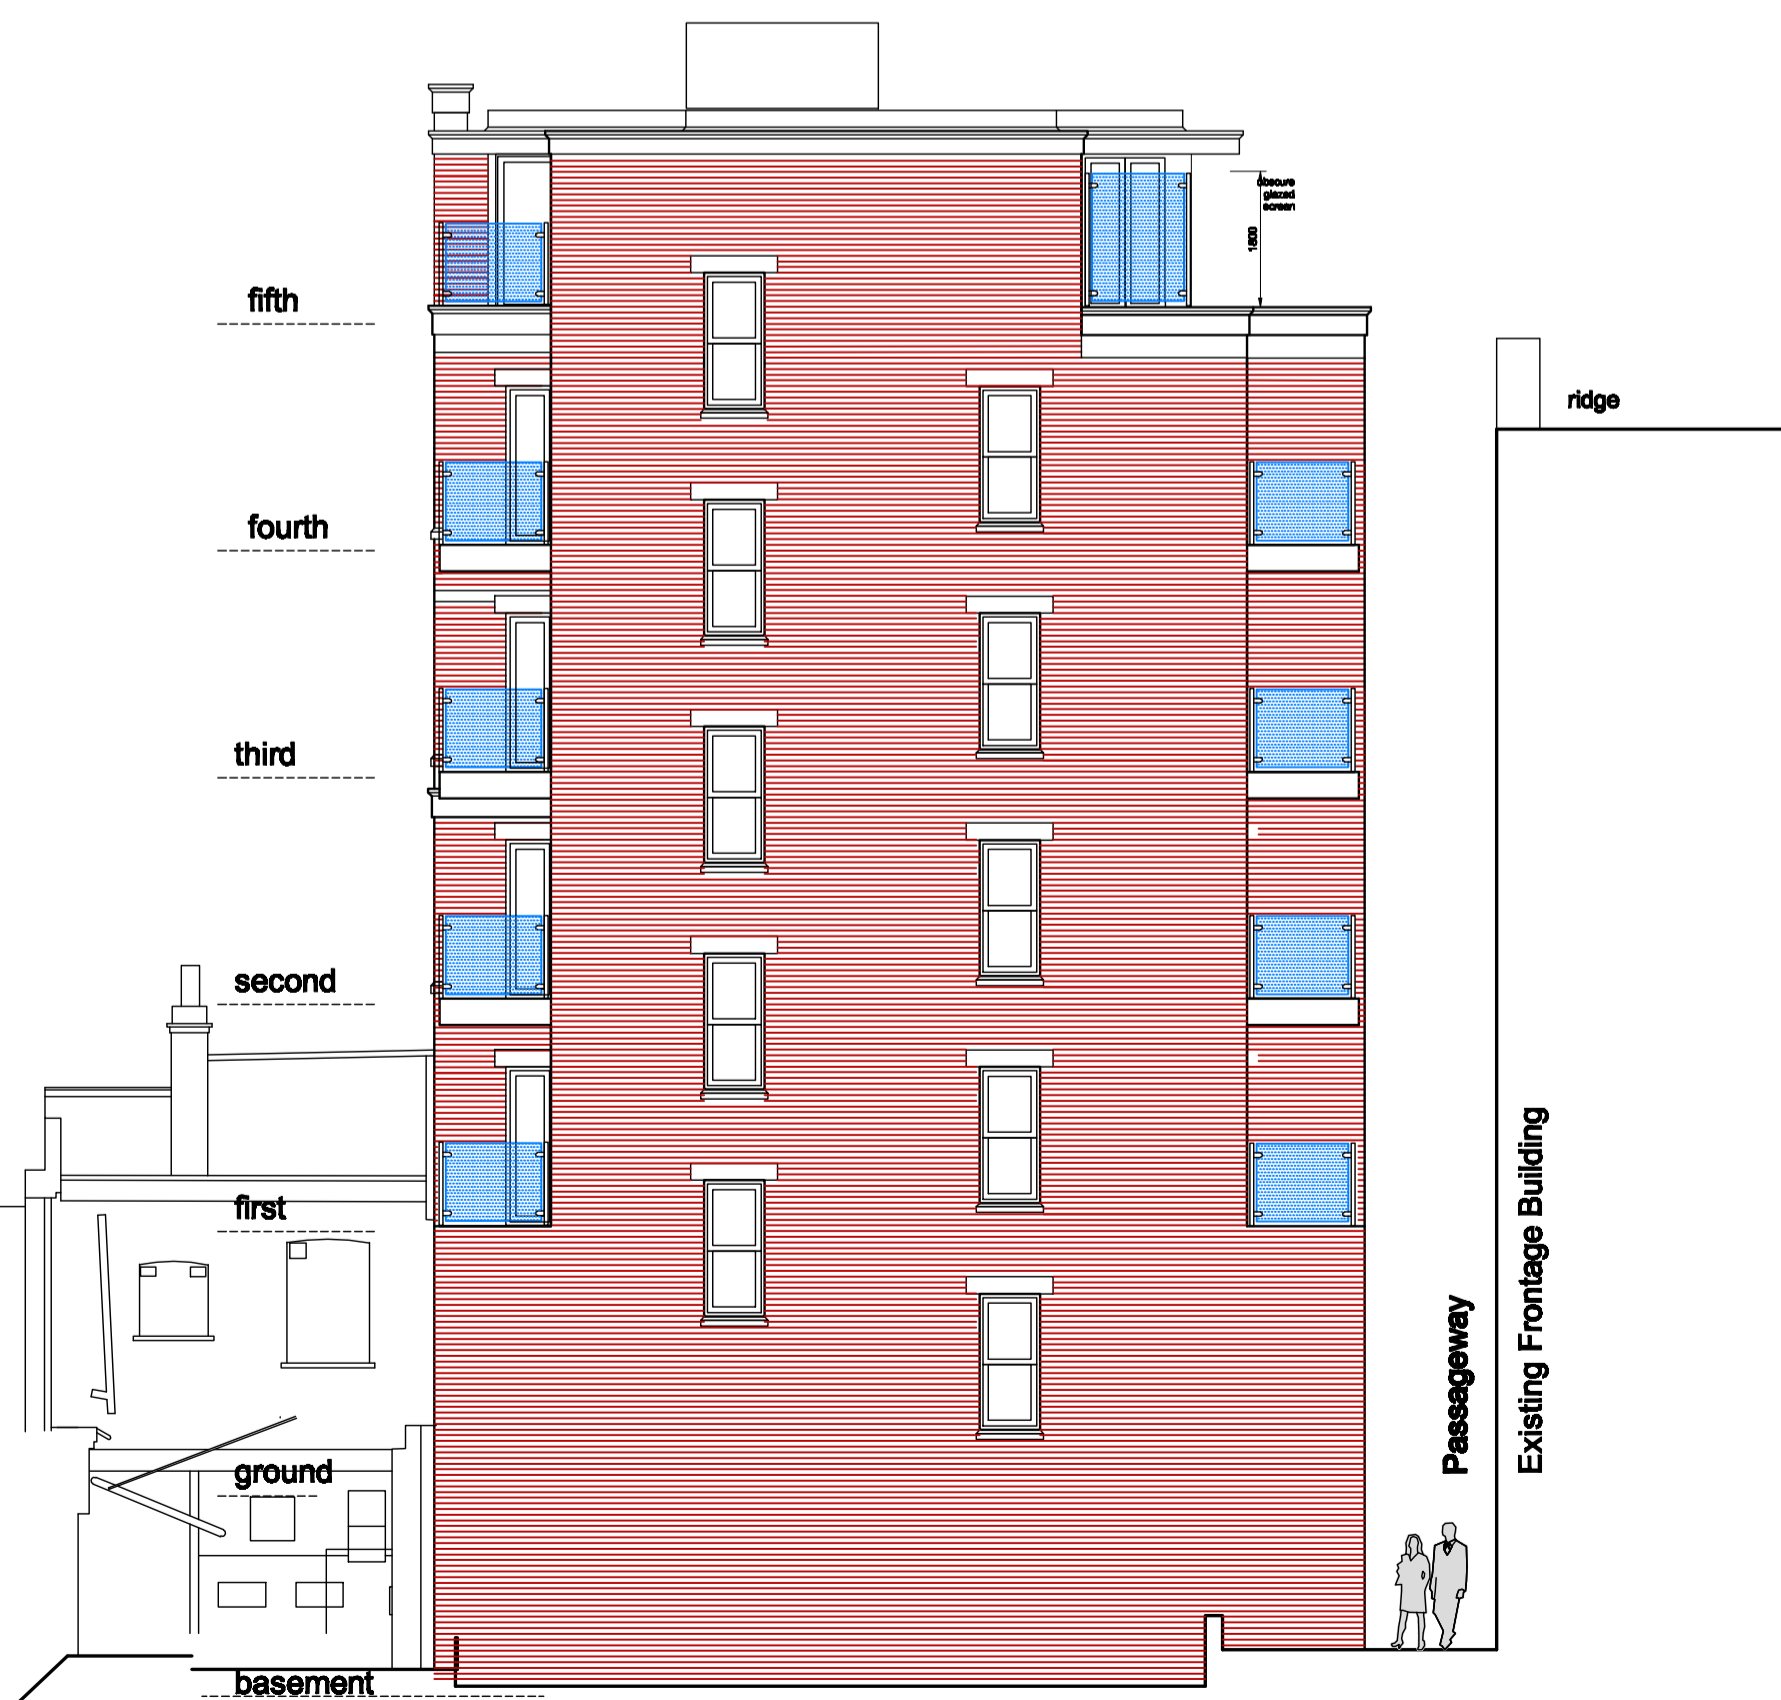


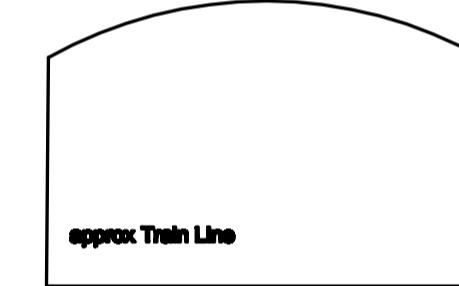

North East Elevation
(To Finchley Road)

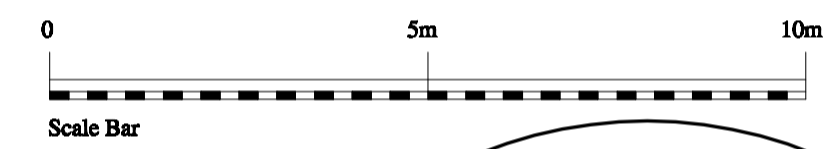

South West Elevation

B	11.03.15	Screen added to rear balconies Shopfronts Updated
----------	----------	------------------------------------------------------

Revision	Date	
Copyright Reserved Do Not Scale Except for Planning All Dimensions To Be Checked On Site		

Project		
Finchley Bell Finchley Road London		

Drawing		
Redevelopment Elevations		

Wythe Holland Limited		
Chartered Architects	Unit 7, Messenger Centre	
Phone +44 (01780) 758808	Crown Lane, Tinwell, Nr Stamford	
Fax +44 (01780) 758809	Rutland PE9 3UF	
www.wytheholland.co.uk	mail@wytheholland.co.uk	

Date	Scale	Job No	Drawing No
12.03.15	1:100	1744	23 B