




Second Floor Plan

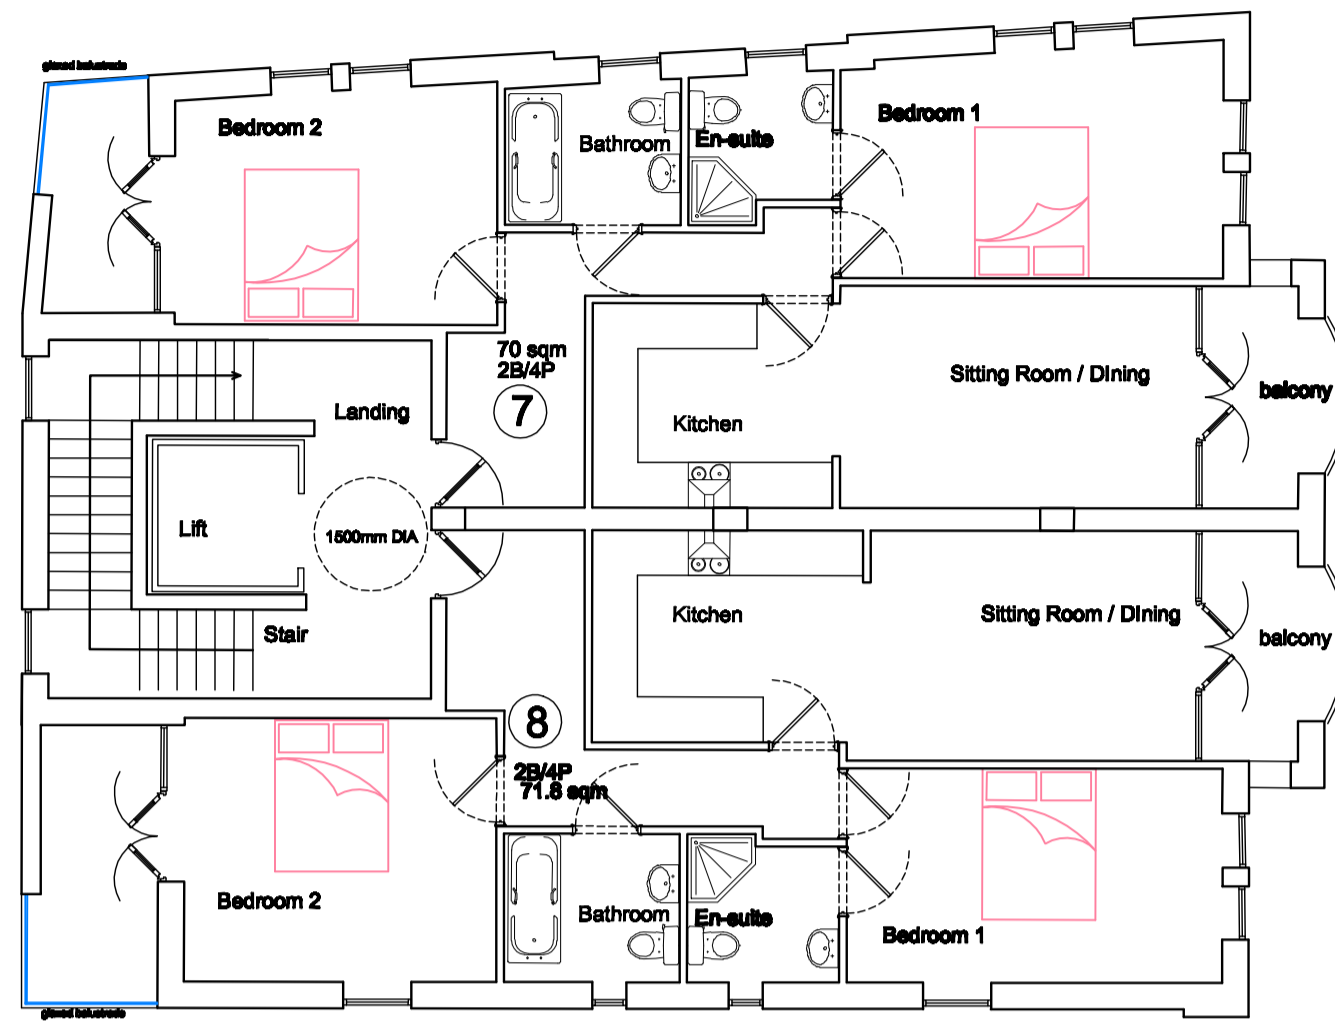


Fourth Floor Plan

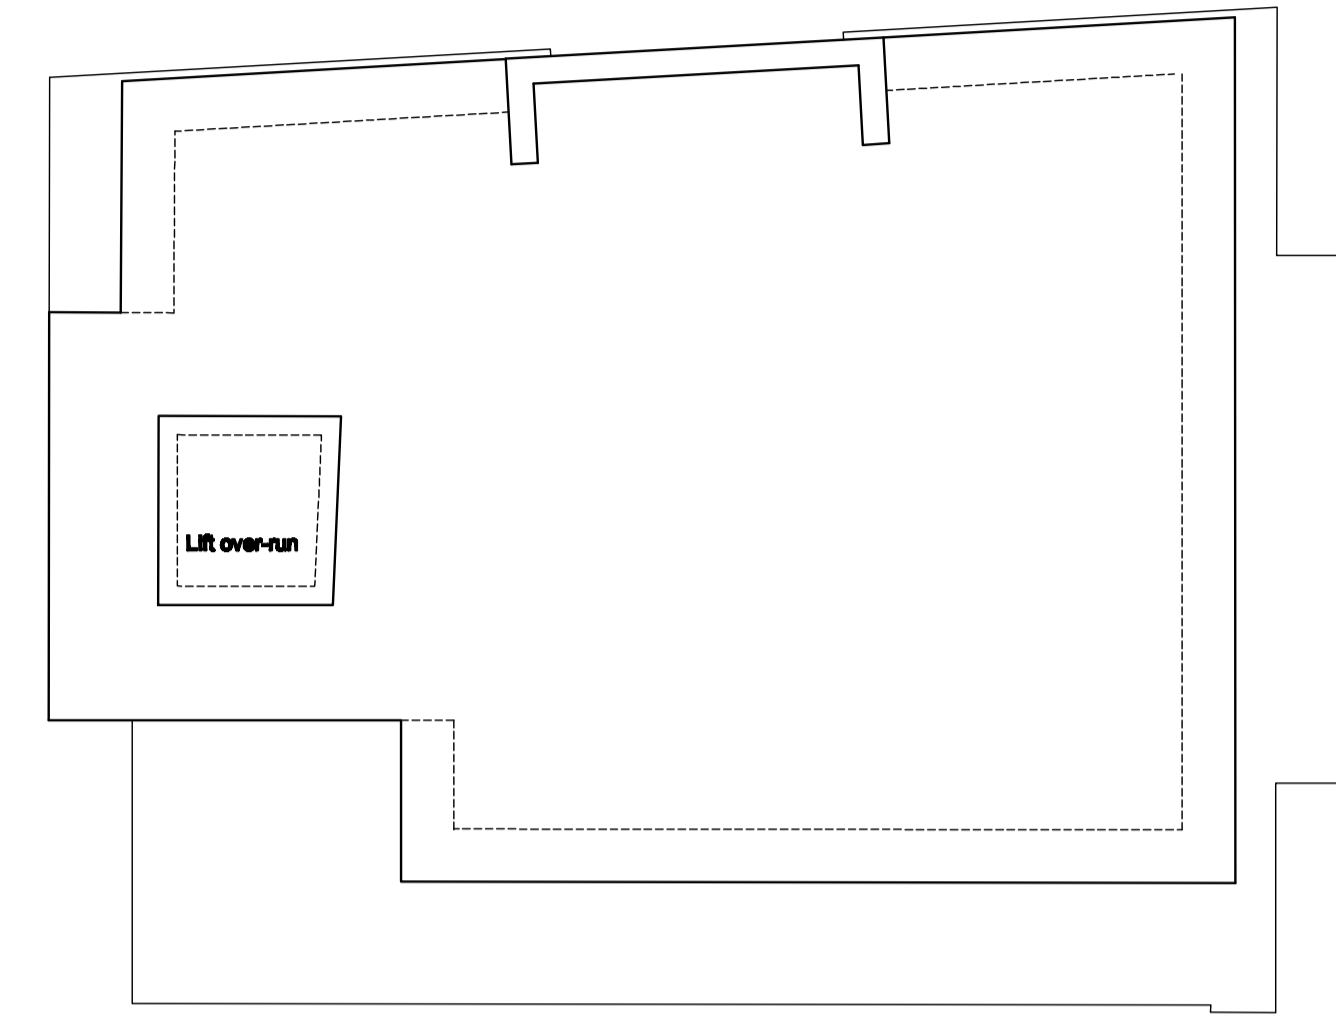


Roof Plan

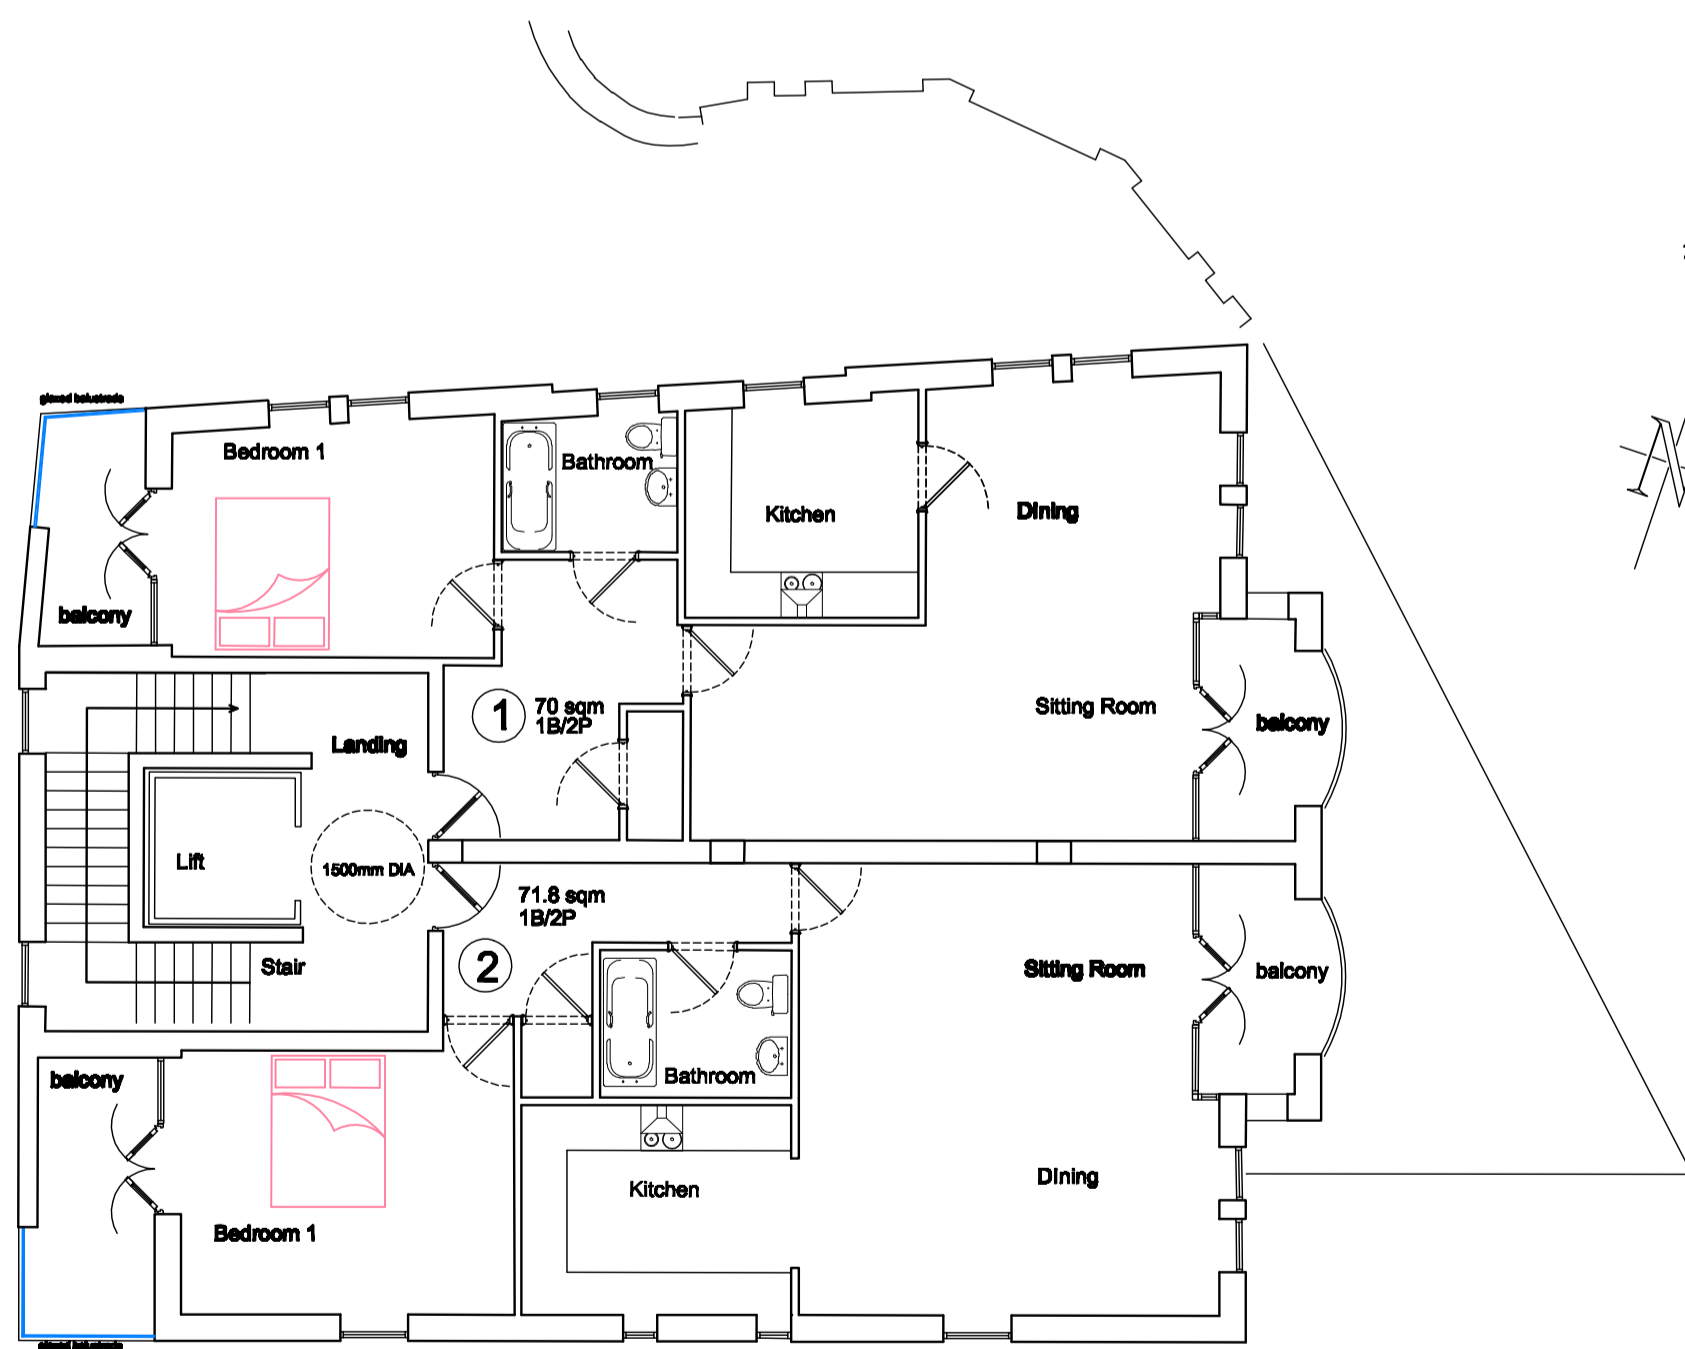


First Floor Plan

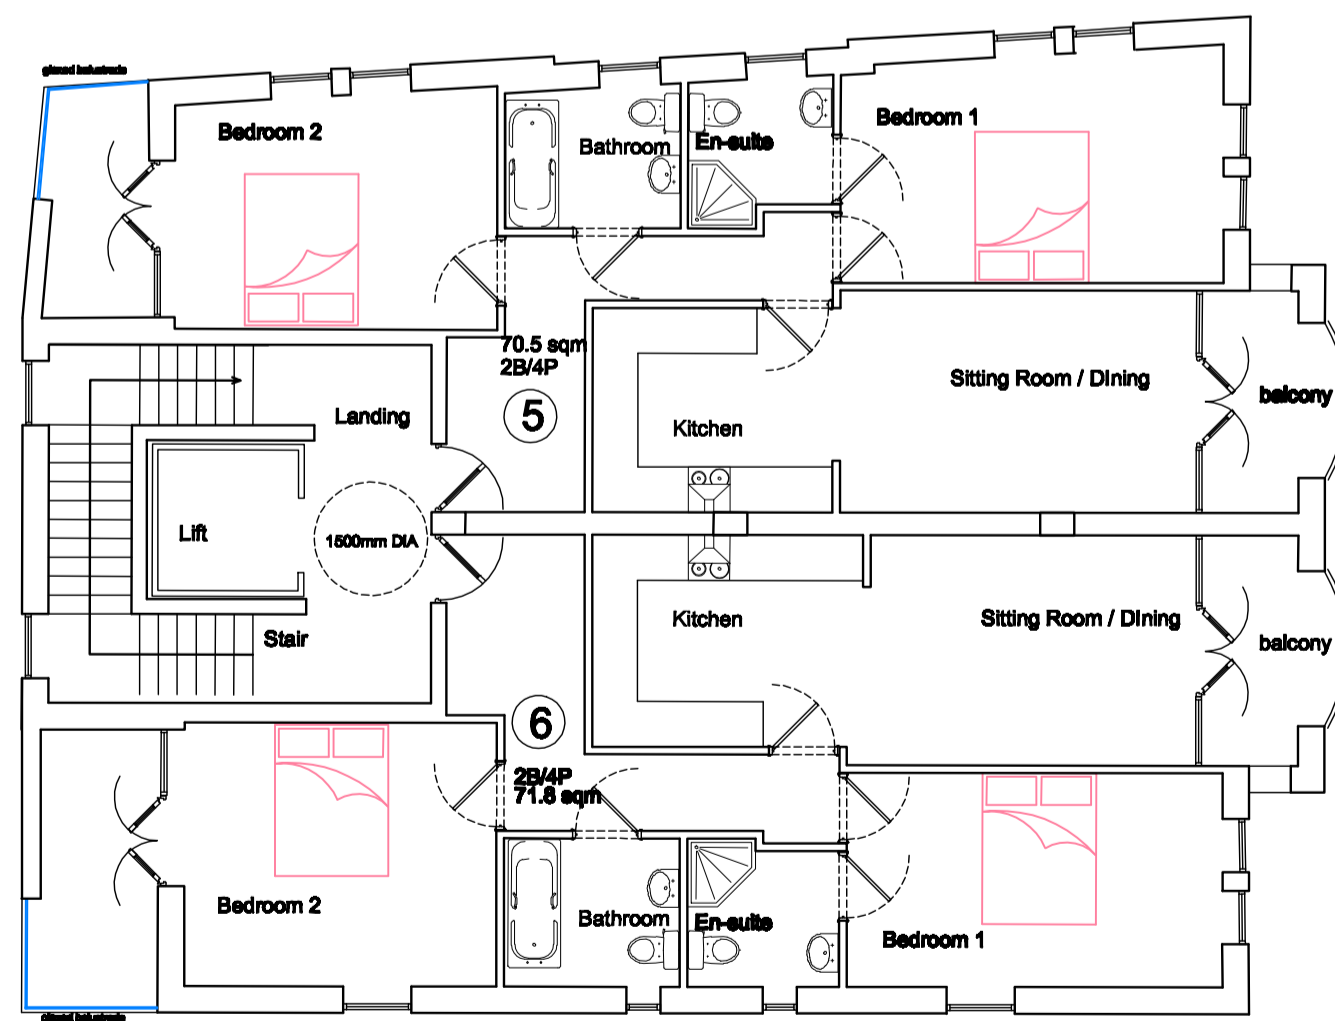

Third Floor Plan

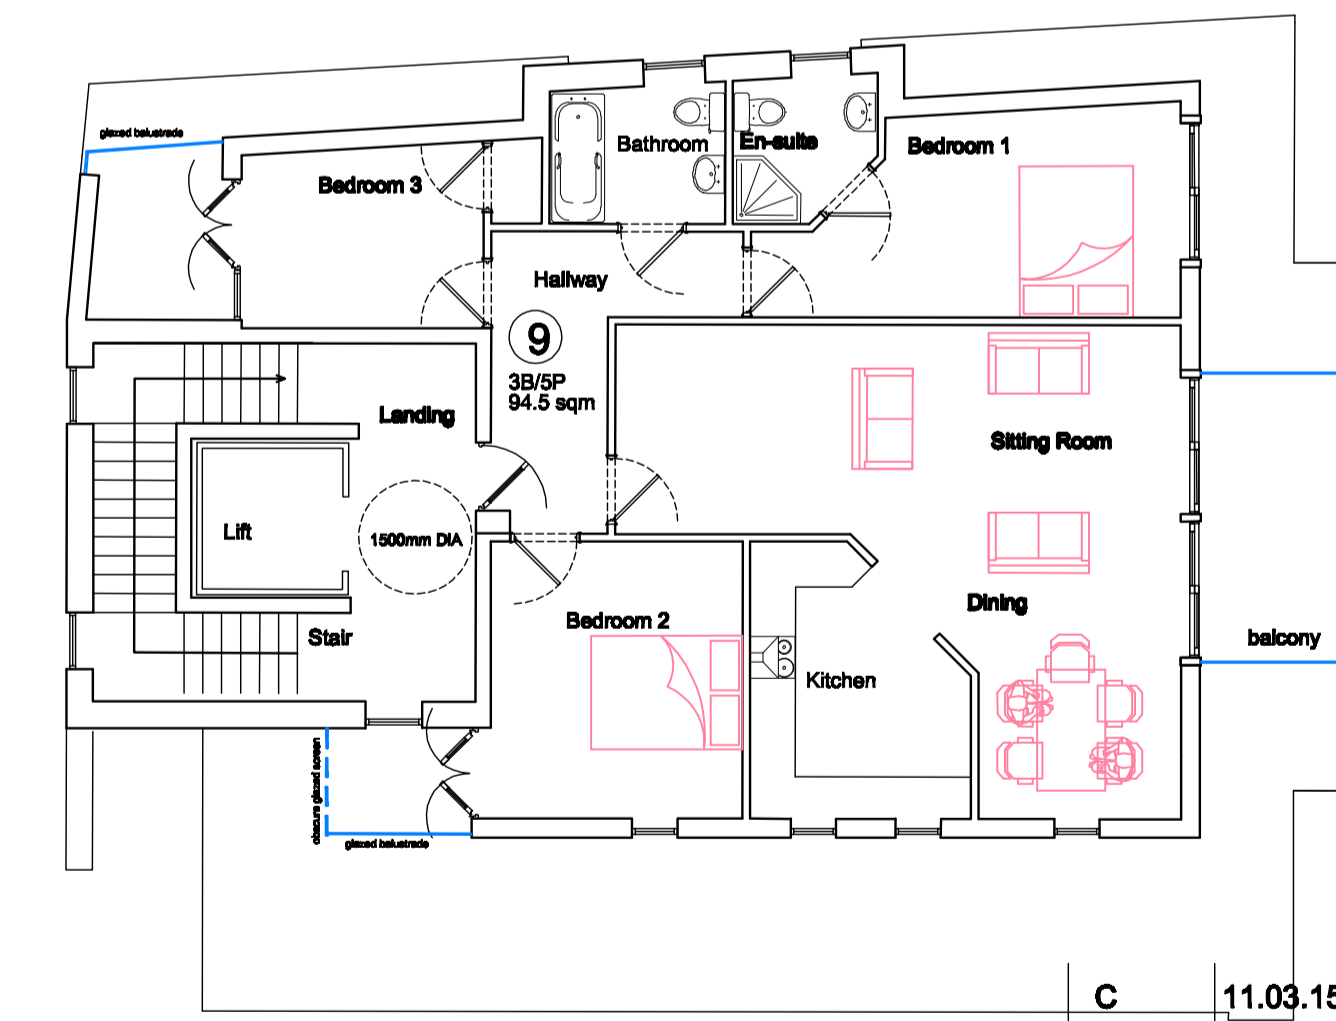

Fifth Floor Plan

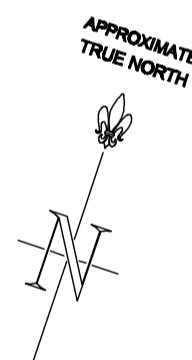

C	11.03.15	Screen To Rear Balconies
Revision	Date	
Copyright Reserved Do Not Scale Except for Planning All Dimensions To Be Checked On Site		
Project		
Finchley Bell Finchley Road London		
Drawing		
Redevelopment Upper Floor Plans		
Wythe Holland Limited		
Chartered Architects Unit 7, Messenger Centre Phone +44 (01780) 758808 Crown Lane, Tinwell, Nr Stamford Fax +44 (01780) 758809 Rutland PE9 3UF www.wytheholland.co.uk mail@wytheholland.co.uk		
Date	Scale	Job No
12.03.15	1:100	1744
		Drawing No
		22 C

