


This drawing is to be read in conjunction with structural services and any other relevant information.
 Any discrepancies are to be reported to the Architect. All dimensions have been taken from existing records and must be verified on site by the contractor, sub-contractors and suppliers before commencing any work.
 Do not scale from this drawing.

KEY:
 [White Box] EXISTING
 [Grey Box] PROPOSED

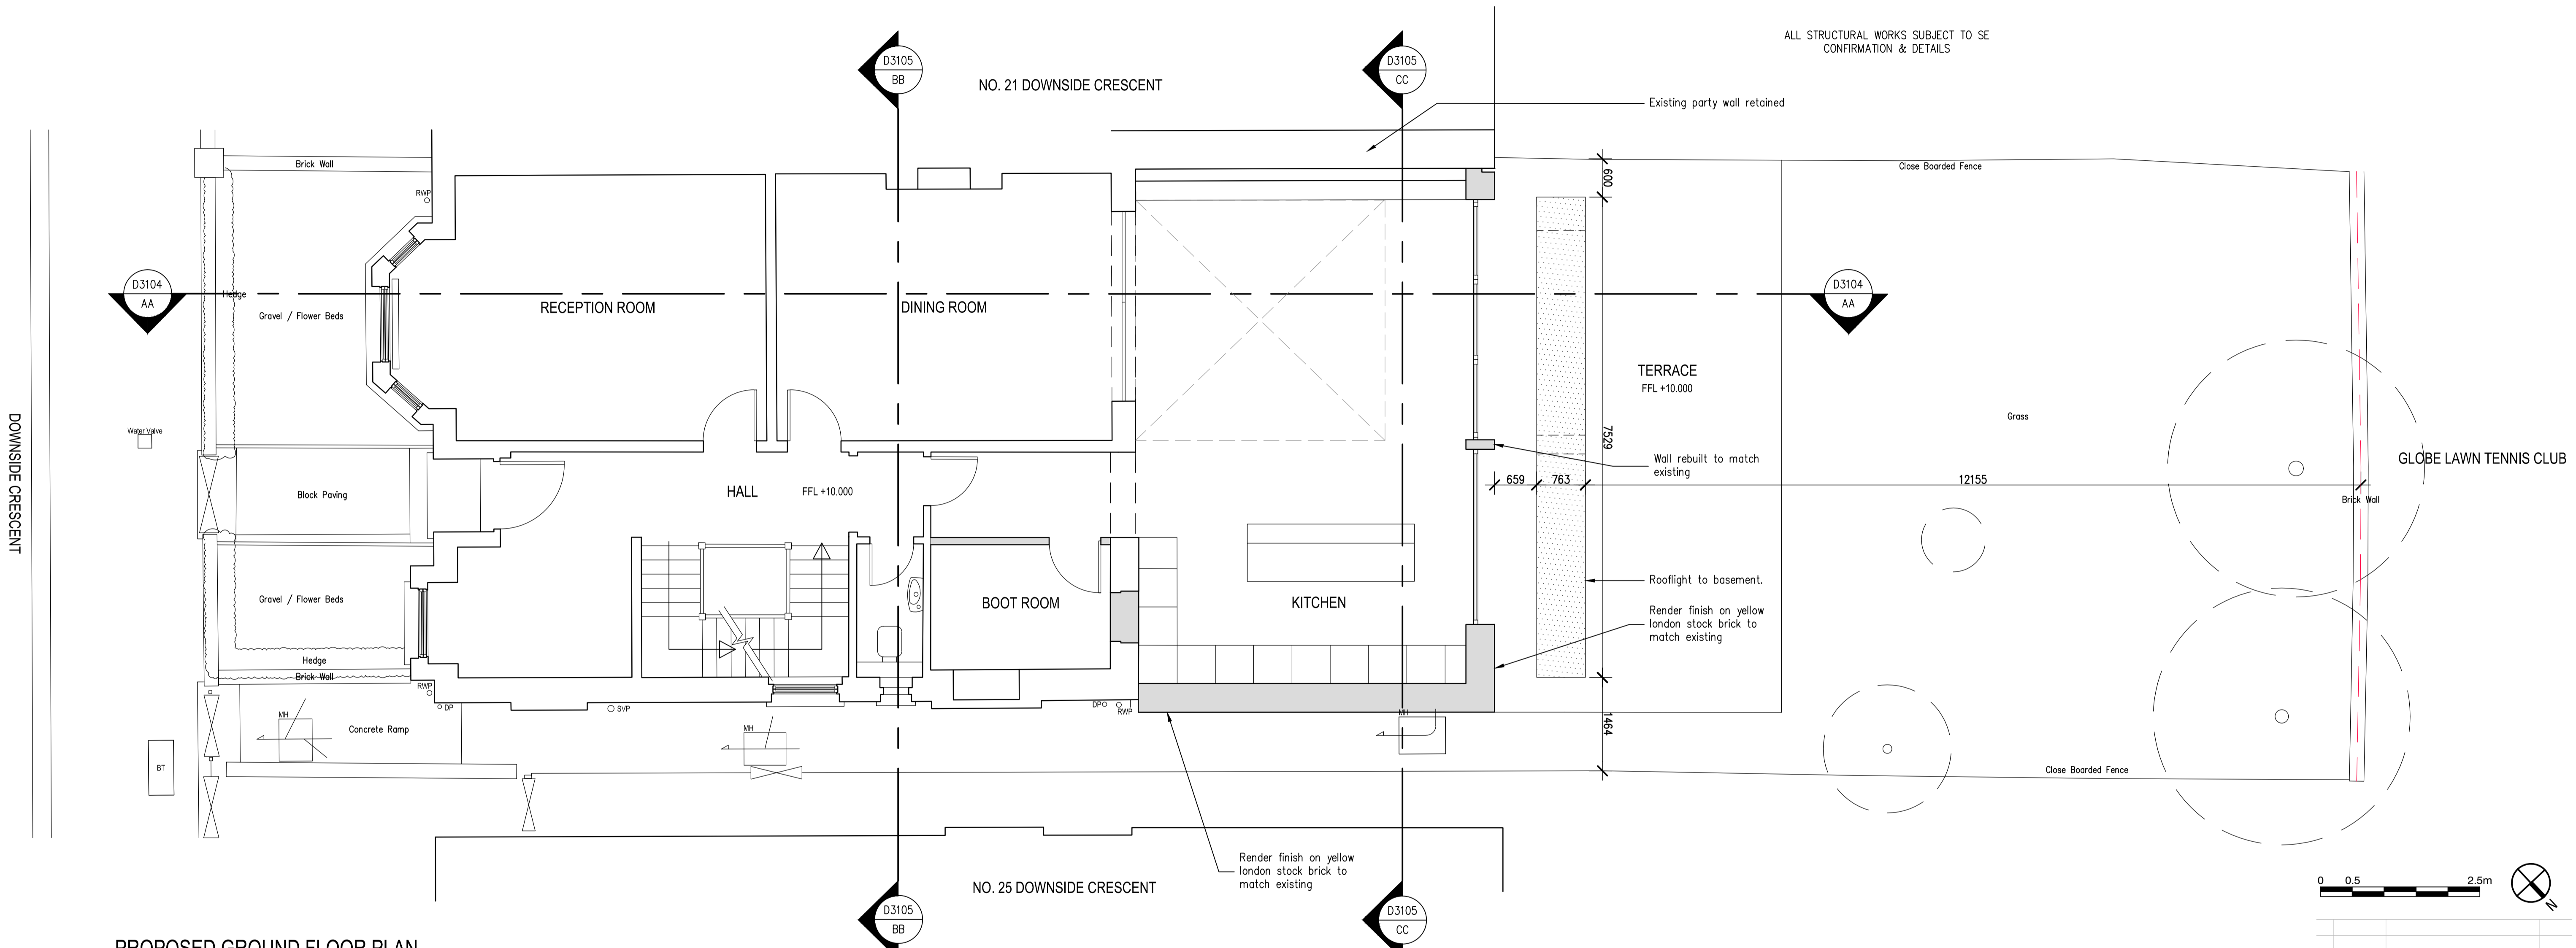

PROPOSED GROUND FLOOR PLAN
 Scale 1:50@A1

PL2 15/04/15 Updated roof profile	SHG
PL1 16/10/14 Planning Issue	PK

Bickerdike Allen Partners
 Architecture
 Acoustics
 Technology

121 Salisbury Road, London, NW6 6RG
 Email: mail@bickerdikeallen.com T: 0207 625 4411
 www.bickerdikeallen.com F: 0207 625 0250

23 Downside Crescent
 Belsize Park
 London NW3 2AN

Proposed Ground Floor Plan

DRAWN: PK CHECKED: GG

DATE: 16/10/2014 SCALE: 1:50 @ A1/1:100 @ A3

DRAWING No: 8323 / D3102 / PL2