
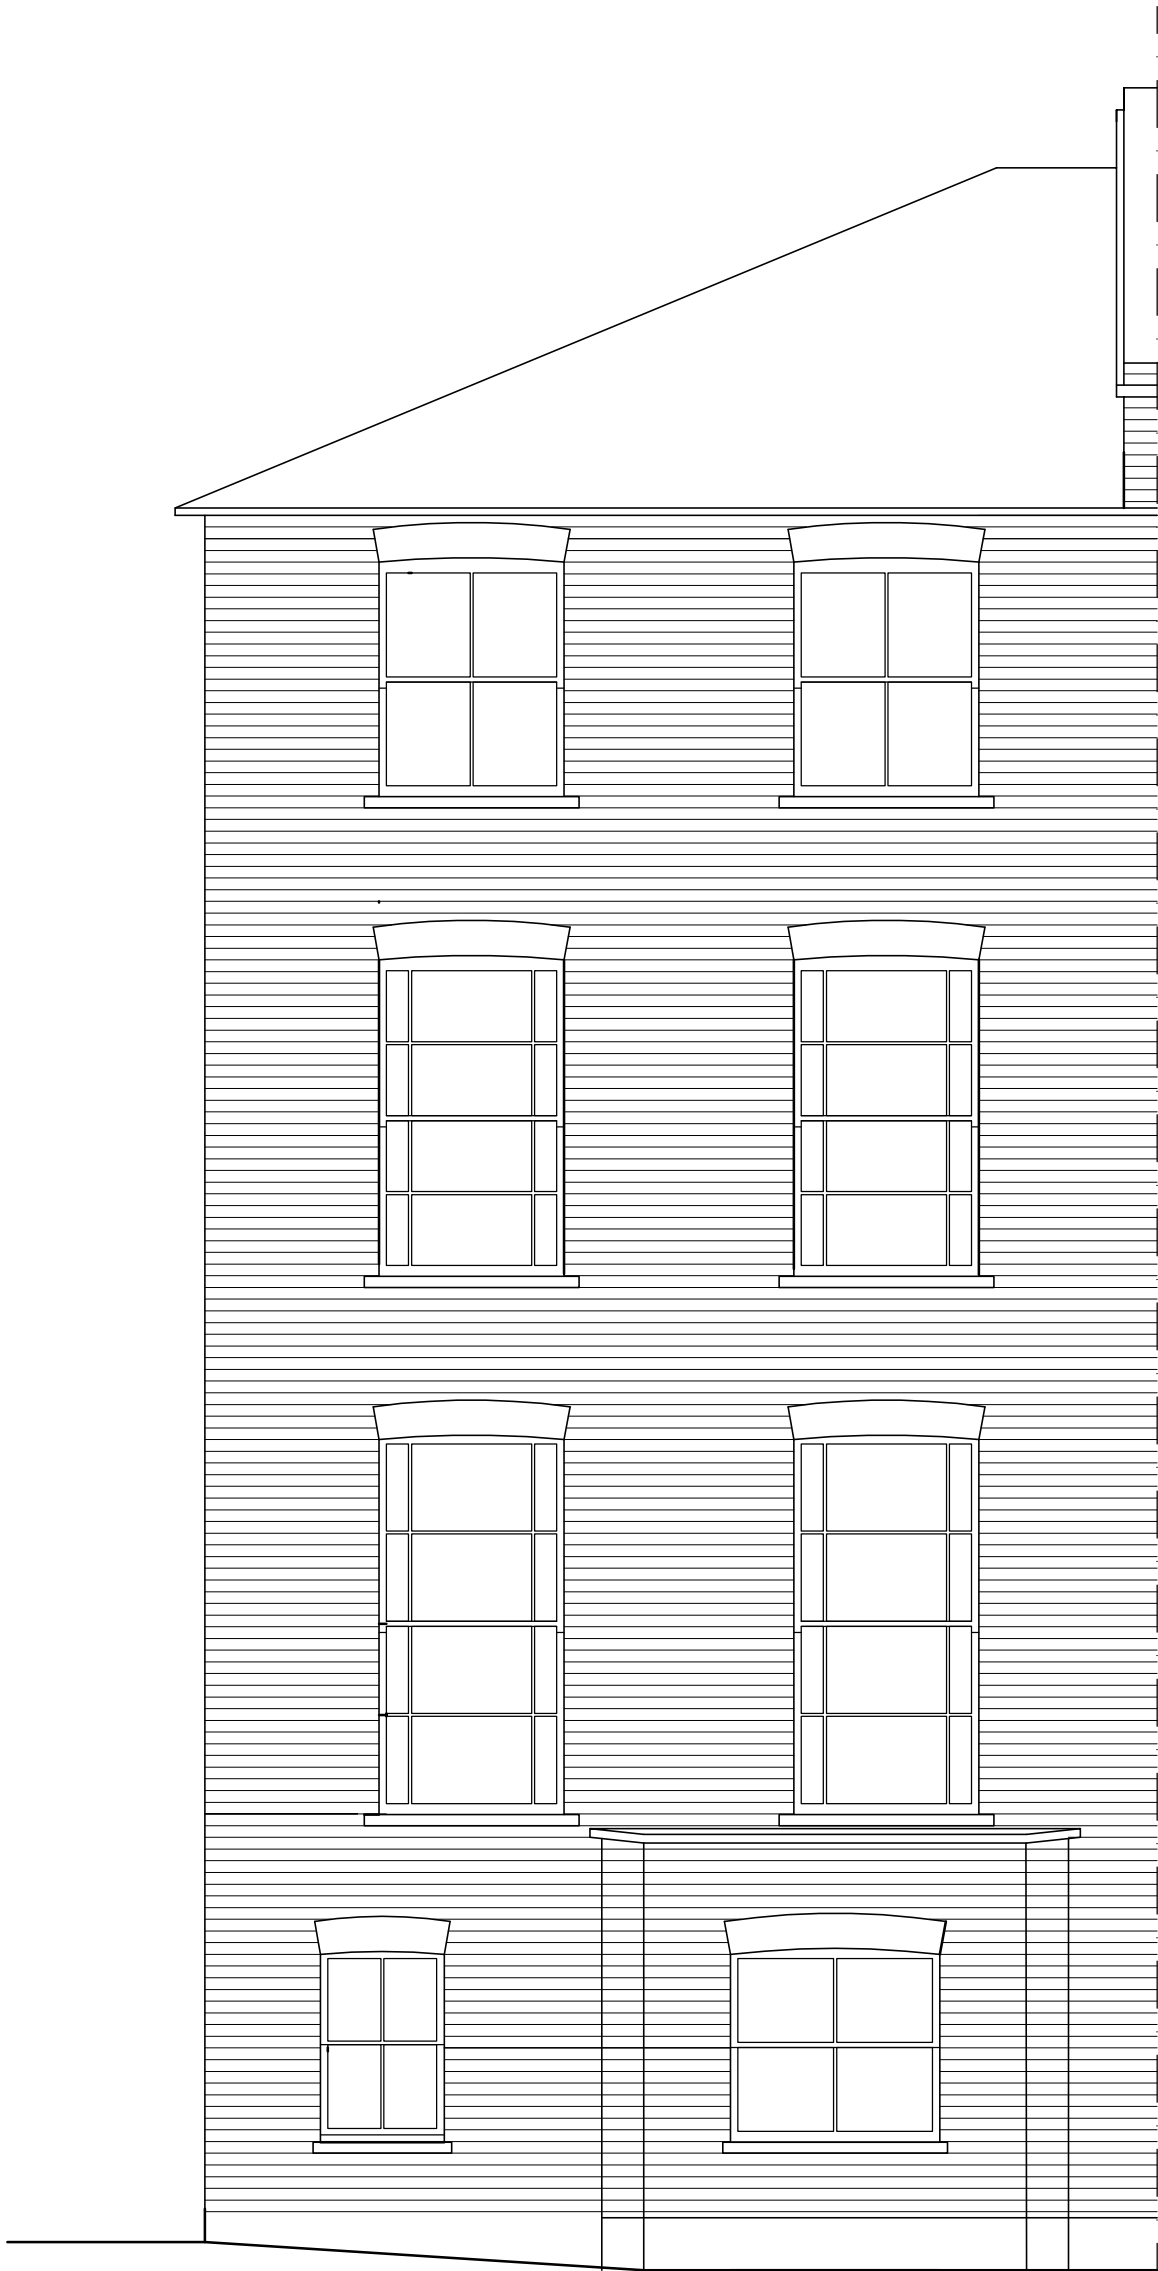


**N O T E S**

DO NOT SCALE FROM THIS DRAWING / ALL DIMENSIONS ARE IN MILLIMETERS

THIS DRAWING IS THE COPYRIGHT OF TOLEMAN ASSOCIATES AND SHALL NOT BE IN ANY WAY USED OR REPRODUCED WITHOUT THEIR PRIOR WRITTEN CONSENT

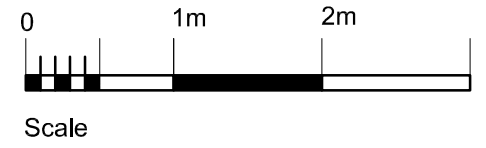

Existing single glazed timber sash windows to basement flat.

**EXISTING REAR ELEVATION**

**TOLEMAN ASSOCIATES**

Architects and Interior Designers

RENNIE HOUSE, Torrillano Mews, LONDON. NW5 2RZ  
Tel: 0207 284 3774 Fax 02072677688  
E-mail: Architecture@toleman.net

Job  
FLAT1, 75 ST. AUGUSTINES ROAD,  
LONDON NW1

Title  
EXISTING REAR ELEVATION

Date APRIL 2015	Scale 1:50 @A3	Dwg No. 1516/01	Rev.
--------------------	-------------------	--------------------	------