



REVISION DETAILS		DATE	DRW	CHK
A	Planning Details Issued to IPS	23.03.15	KM	DMA
B	Discharge of Planning Condition 2	09.04.15	KM	DMA

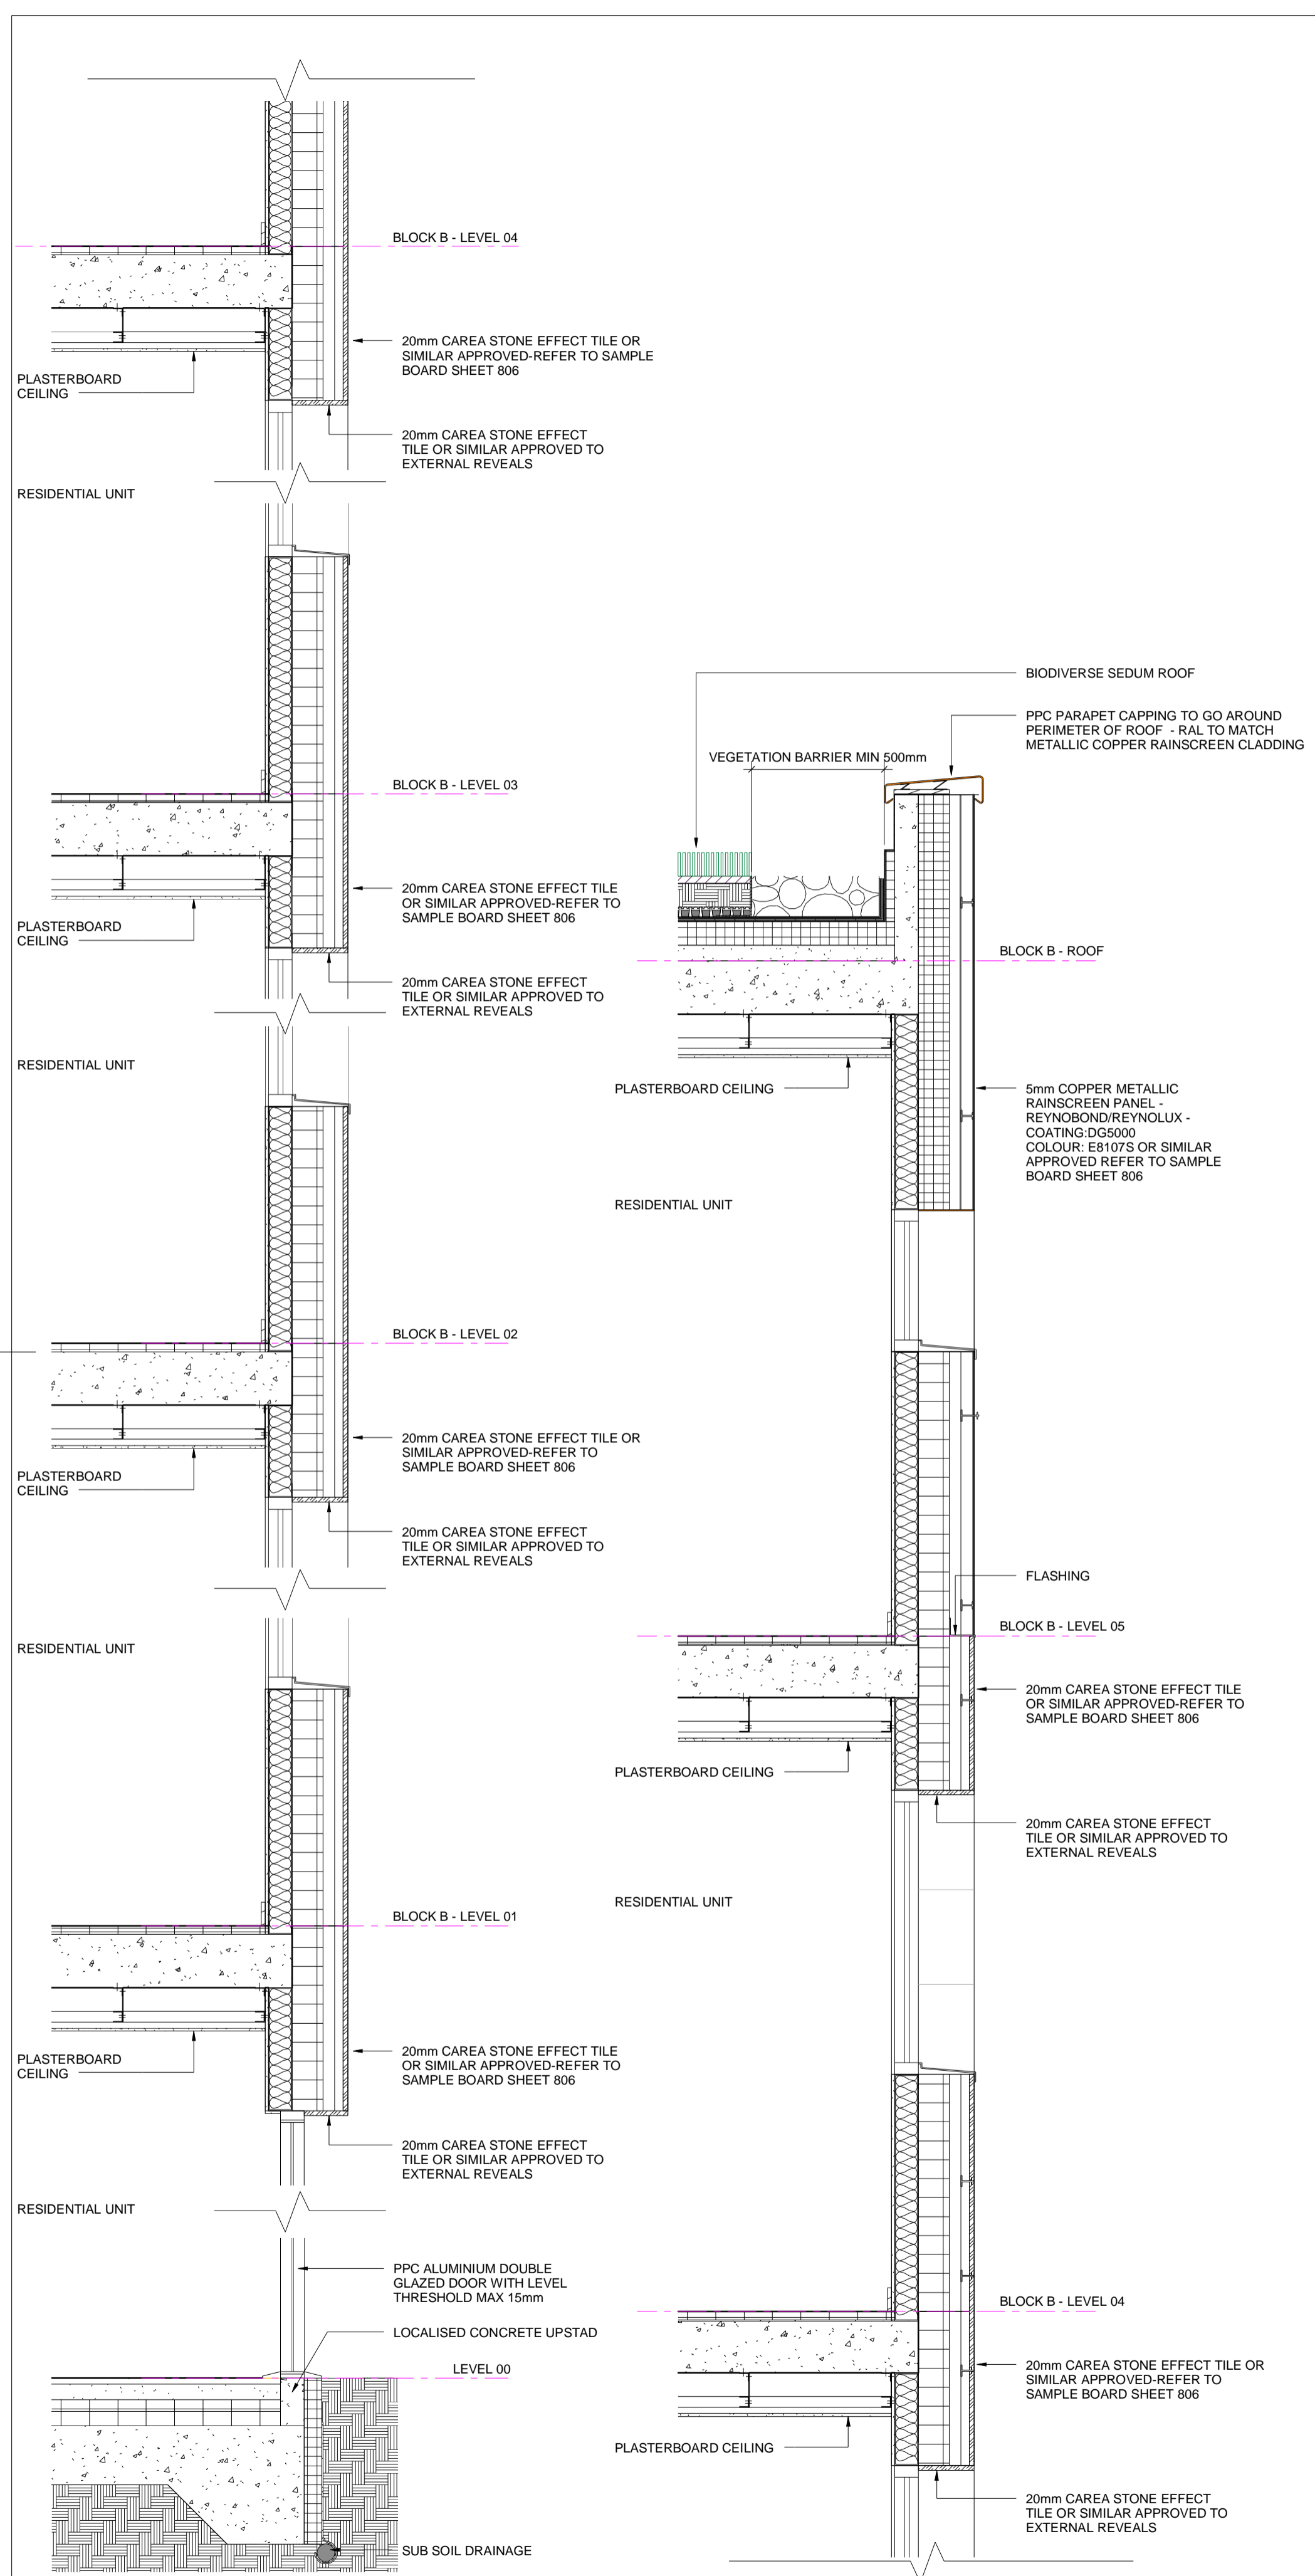


1 DETAILED SECTION - NORTH ELEVATION (1)
1 : 20

Copyright - David Miller Limited

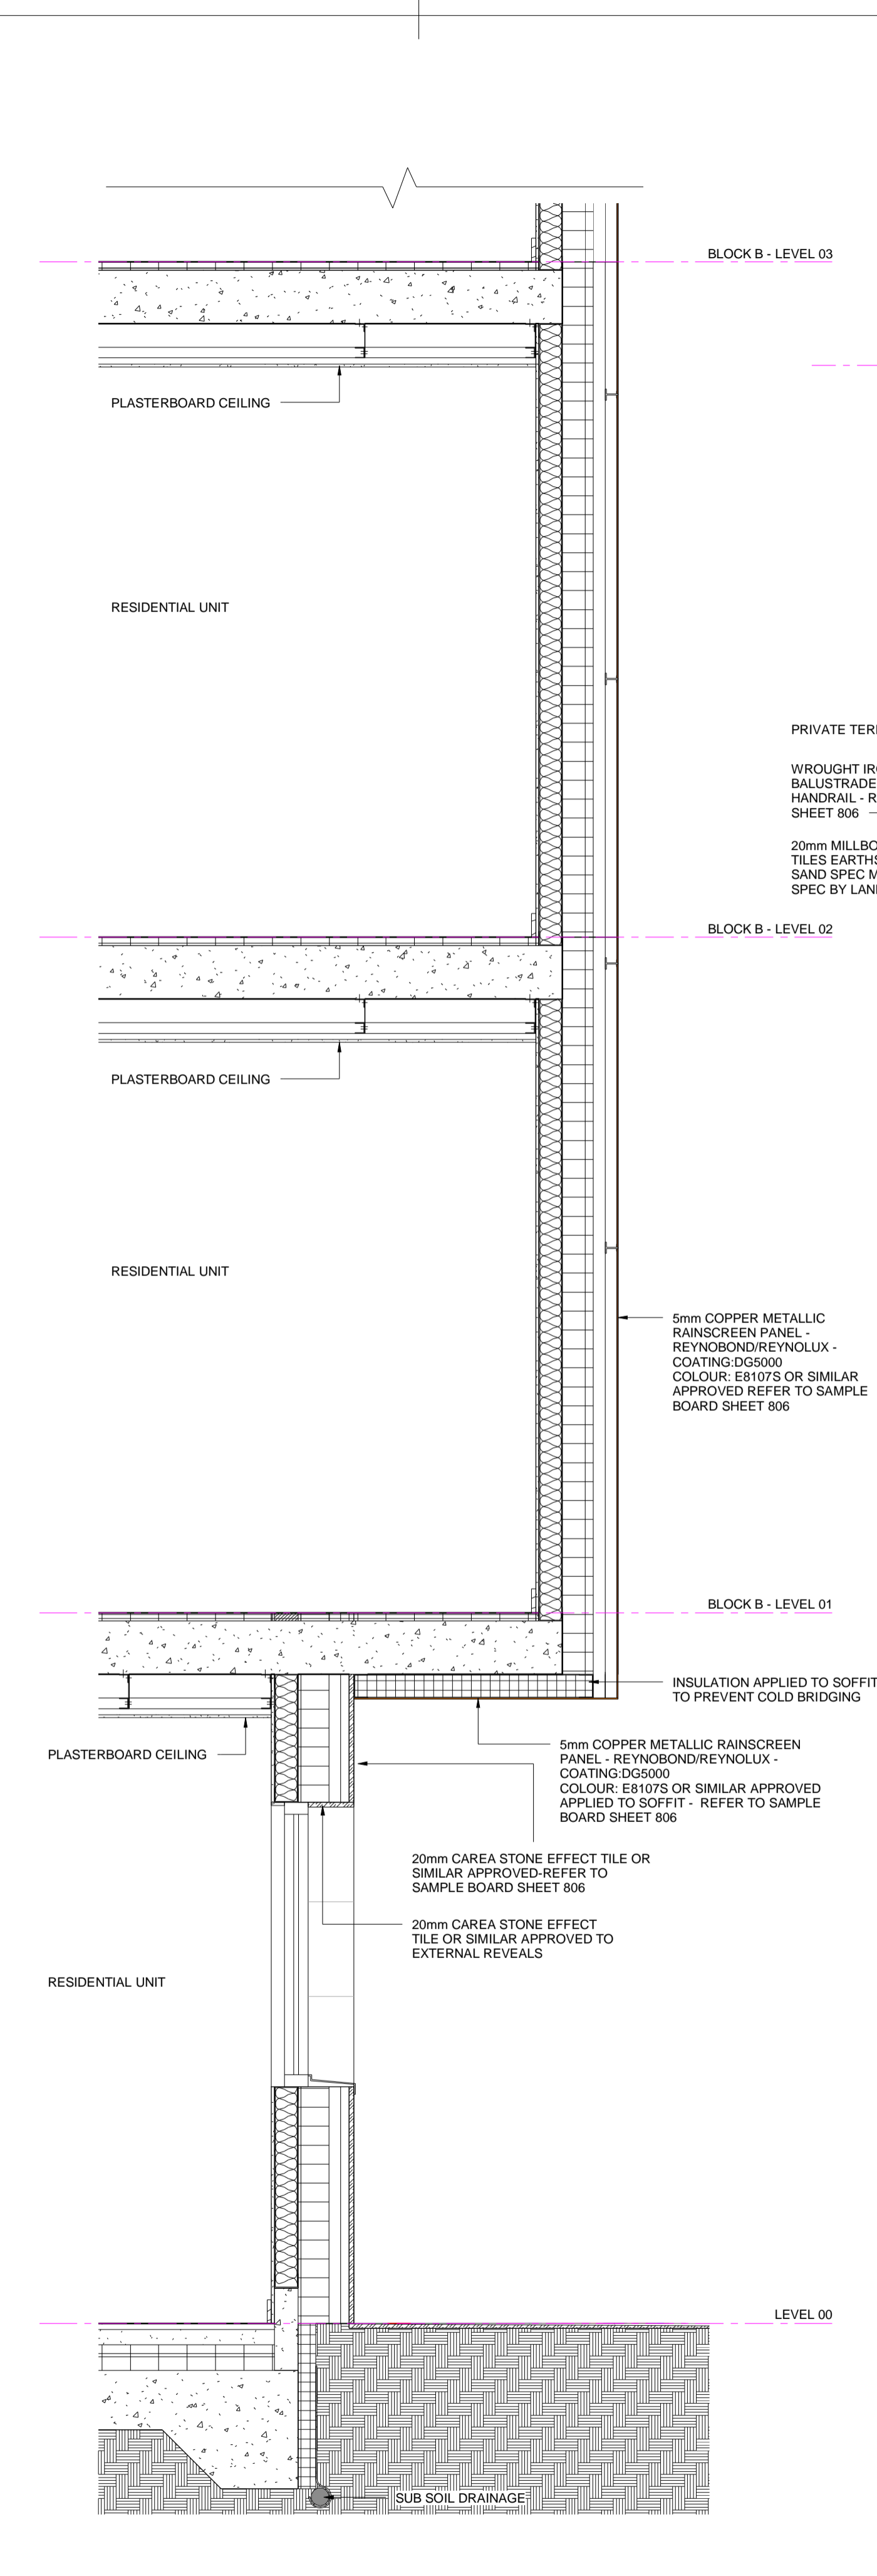

2 DETAILED SECTION - EAST ELEVATION A (1)
1 : 20

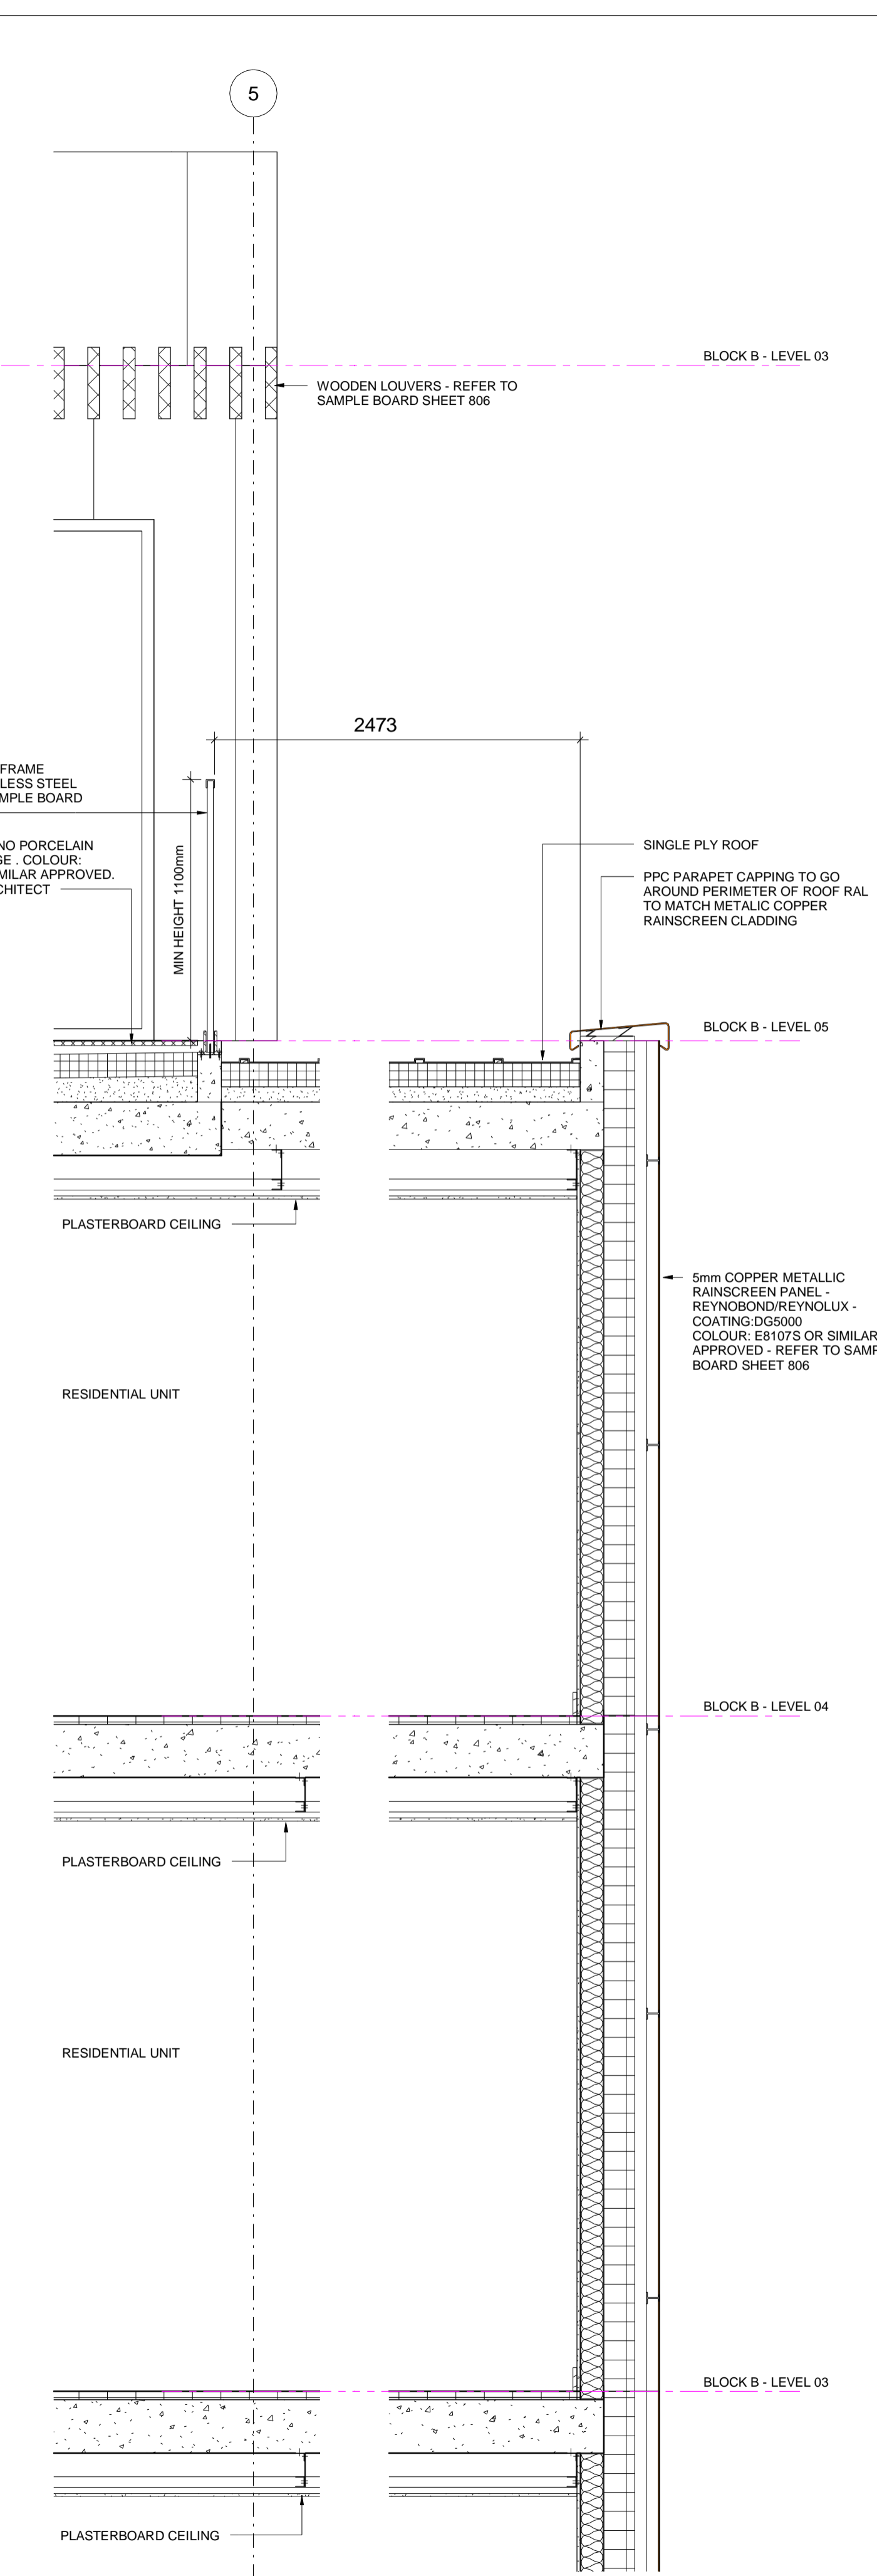

5

KEY		RESIDUAL RISK
KEY PLAN		
ORIGINATOR	DRAWING TITLE	
David Miller Architects WWW.DAVID-MILLER.CO.UK	DETAILED SECTION SHEET (1)	
JOB TITLE	JOB NO	STATUS
159-161 IVERSON ROAD, WEST HAMPSTEAD, LONDON, NW6 2RB	335	FOR INFORMATION
SCALE	DATE	CHECKED
1:20	03/03/15	DMA
PROJECT	ORIGIN	ZONE
IVR	DMA	ALL
LEVEL	TYPE	ROLE
SL	DET	A3
SEQ NO	REV	
826	B	