



1 DETAILED SECTION - SOUTH ELEVATION A (1)
1 : 20

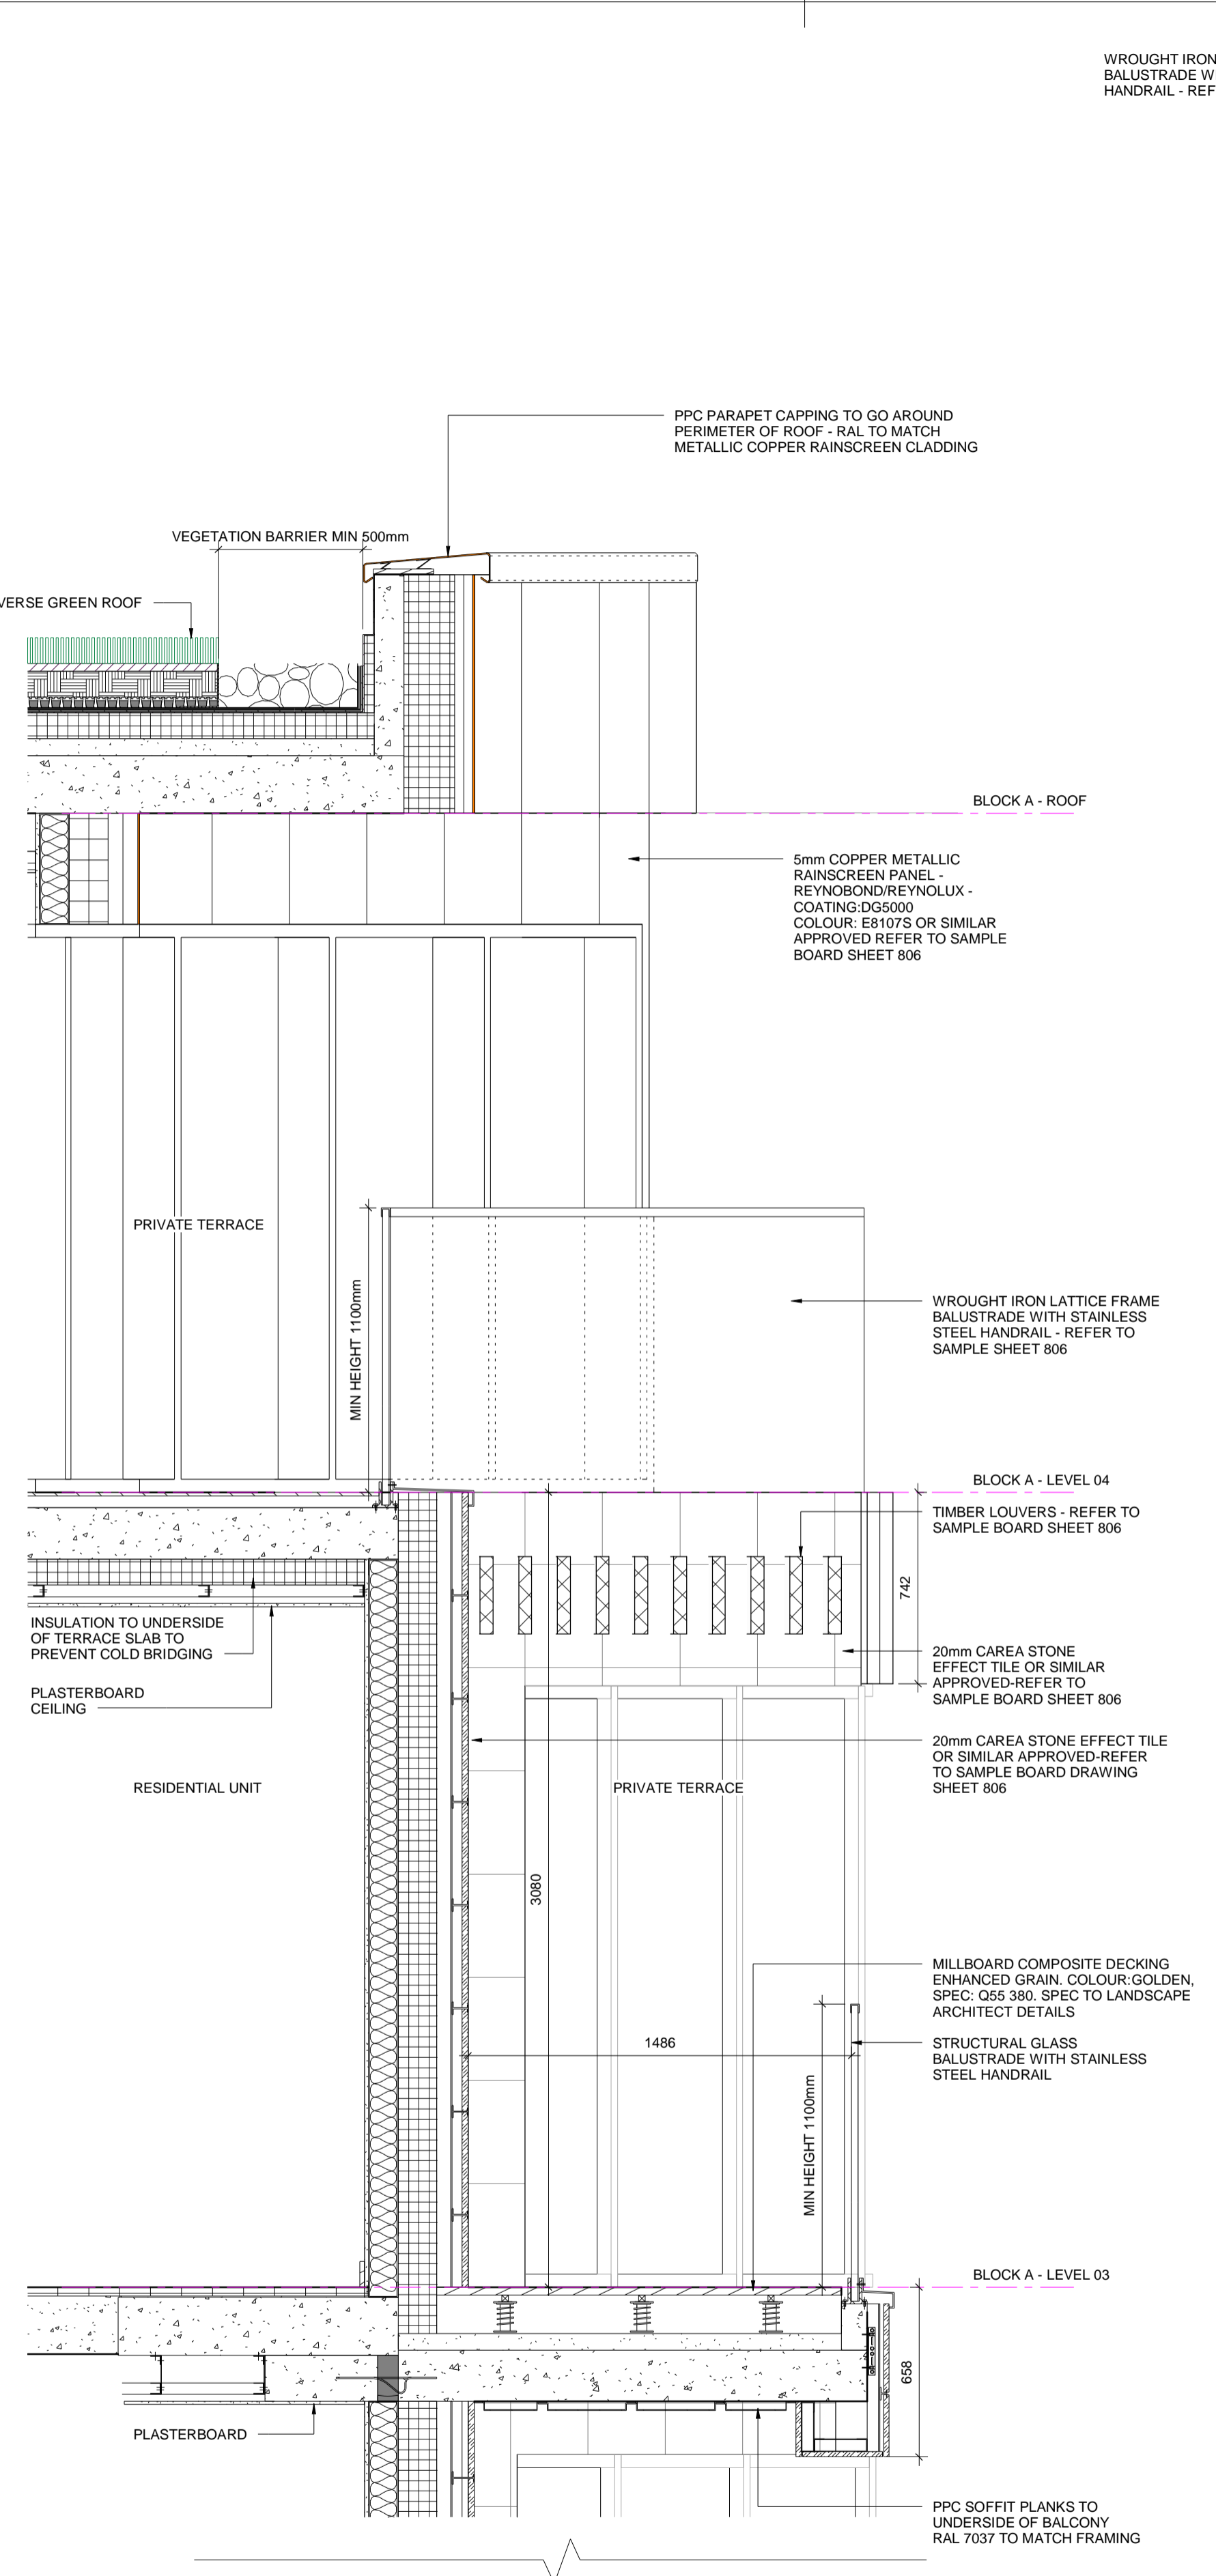

2 DETAILED SECTION - SOUTH ELEVATION B
1 : 20

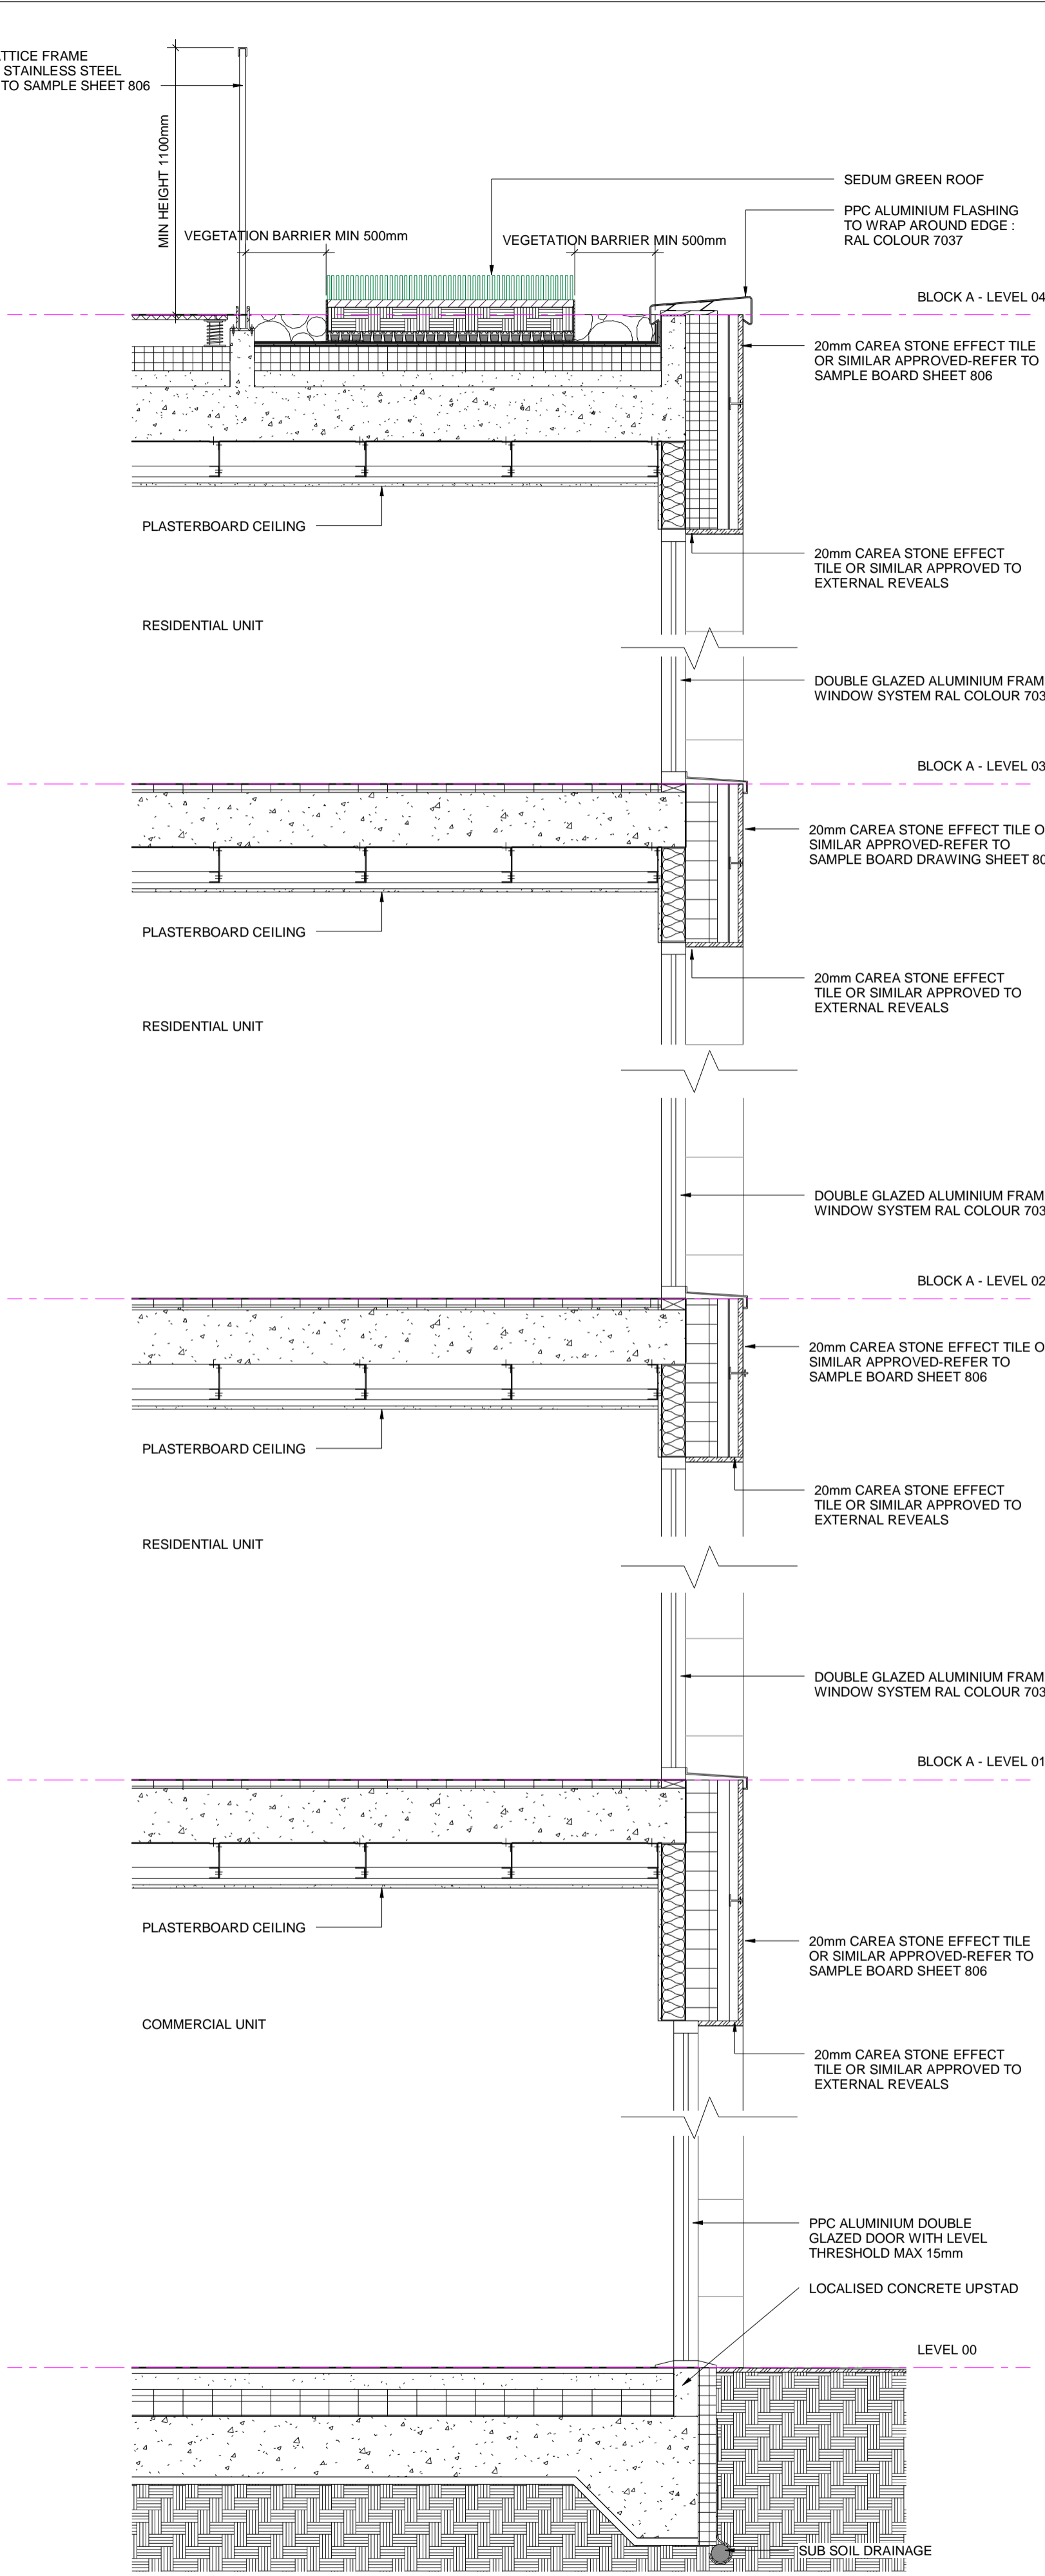

KEY RESIDUAL RISK		KEY PLAN	
ORIGINATOR	DRAWING TITLE		
DAVID MILLER ARCHITECTS WWW.DAVID-MILLER.CO.UK	DETAILED SECTION SHEET (2)		
JOB TITLE	JOB NO	STATUS	
159-161 IVERSON ROAD, WEST HAMPSTEAD, LONDON, NW6 2RB	335	FOR INFORMATION	
SCALE	DATE	CHECKED	APPROVED
1:20	03/03/15	KM	DMA
PROJECT	ORIGIN	ZONE	LEVEL
IVR	DMA	ALL	SL
TYPE	ROLE	SEQ NO	REV
DET	A3	827	B

