



CONTRACTOR
 DO NOT SCALE FROM THIS DRAWING. CONTRACTOR MUST CHECK SITE
 DIMENSIONS BEFORE COMMENCEMENT OF WORK.
 THIS DRAWING OR DESIGN IS THE COPYRIGHT AND MAY NOT BE
 REPRODUCED WITHOUT WRITTEN CONSENT OF THE DESIGNER.
 CONTRACTOR RESPONSIBLE FOR CORRECT SETTING OUT ON SITE AND
 ASSUMES ALL RISKS TO BE NOTED TO THE DESIGNER IMMEDIATELY.


MARKED	REVISION	DATE
A		

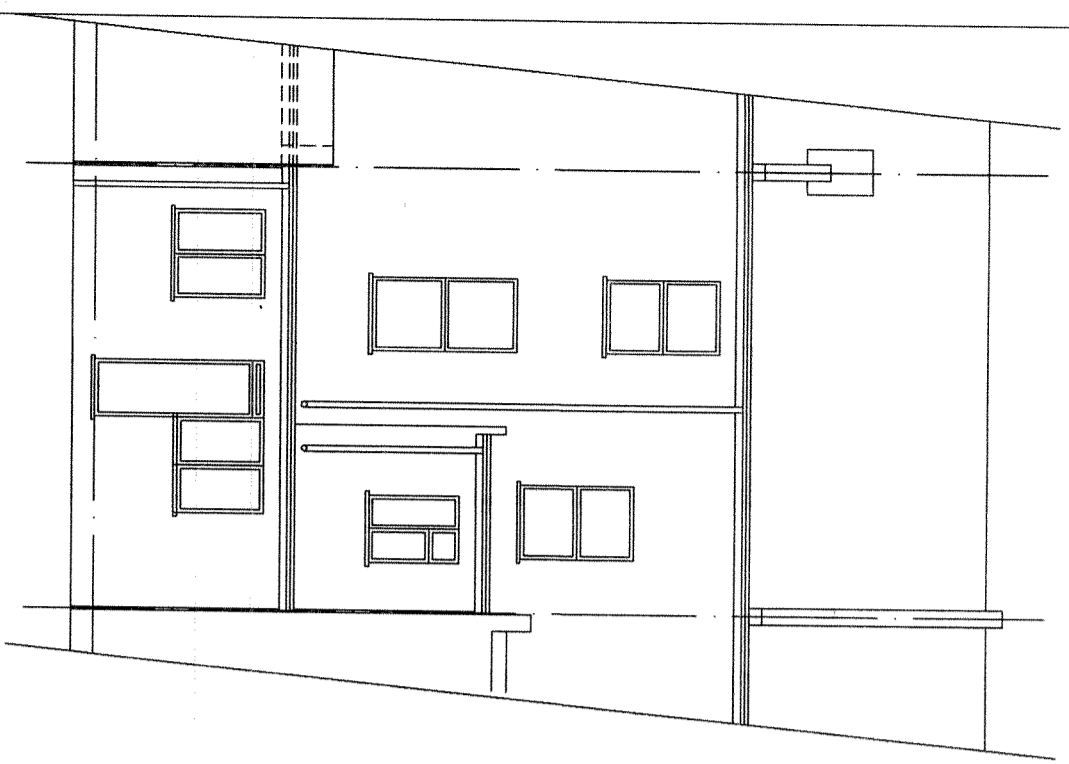

REAR ELEVATION

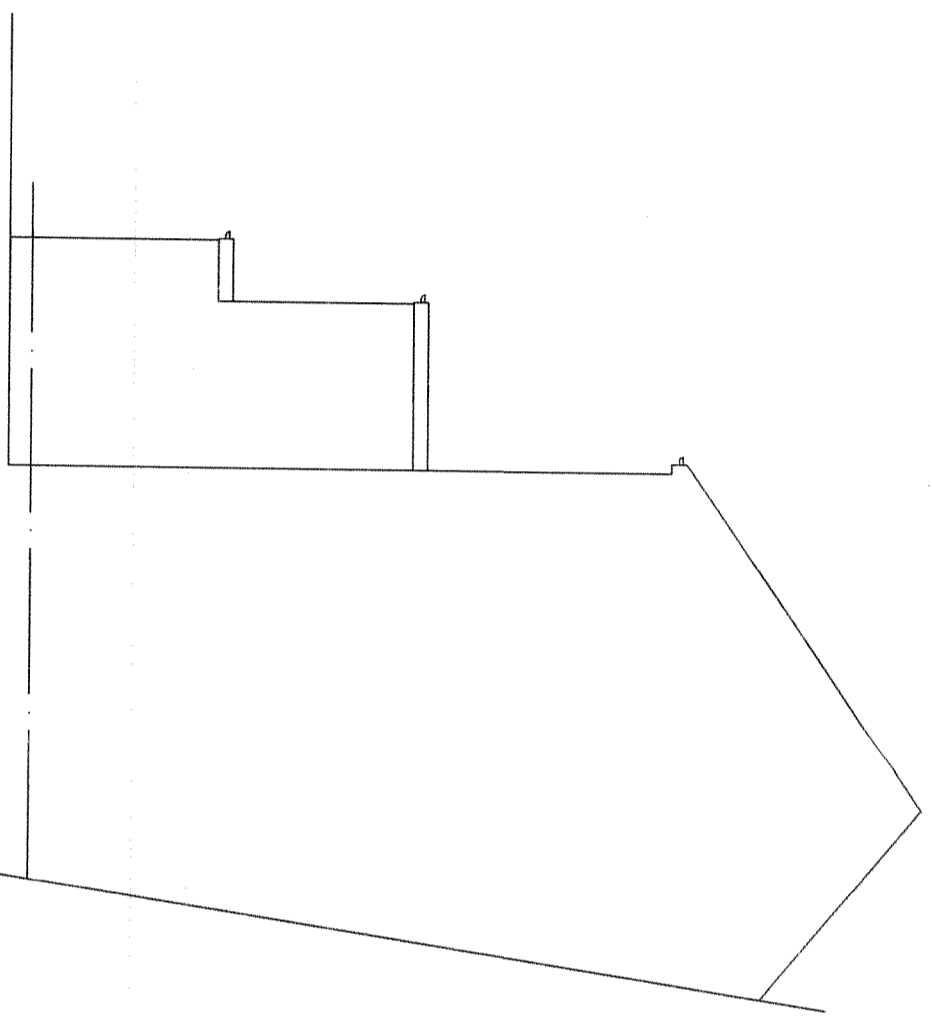

FLANK ELEVATION

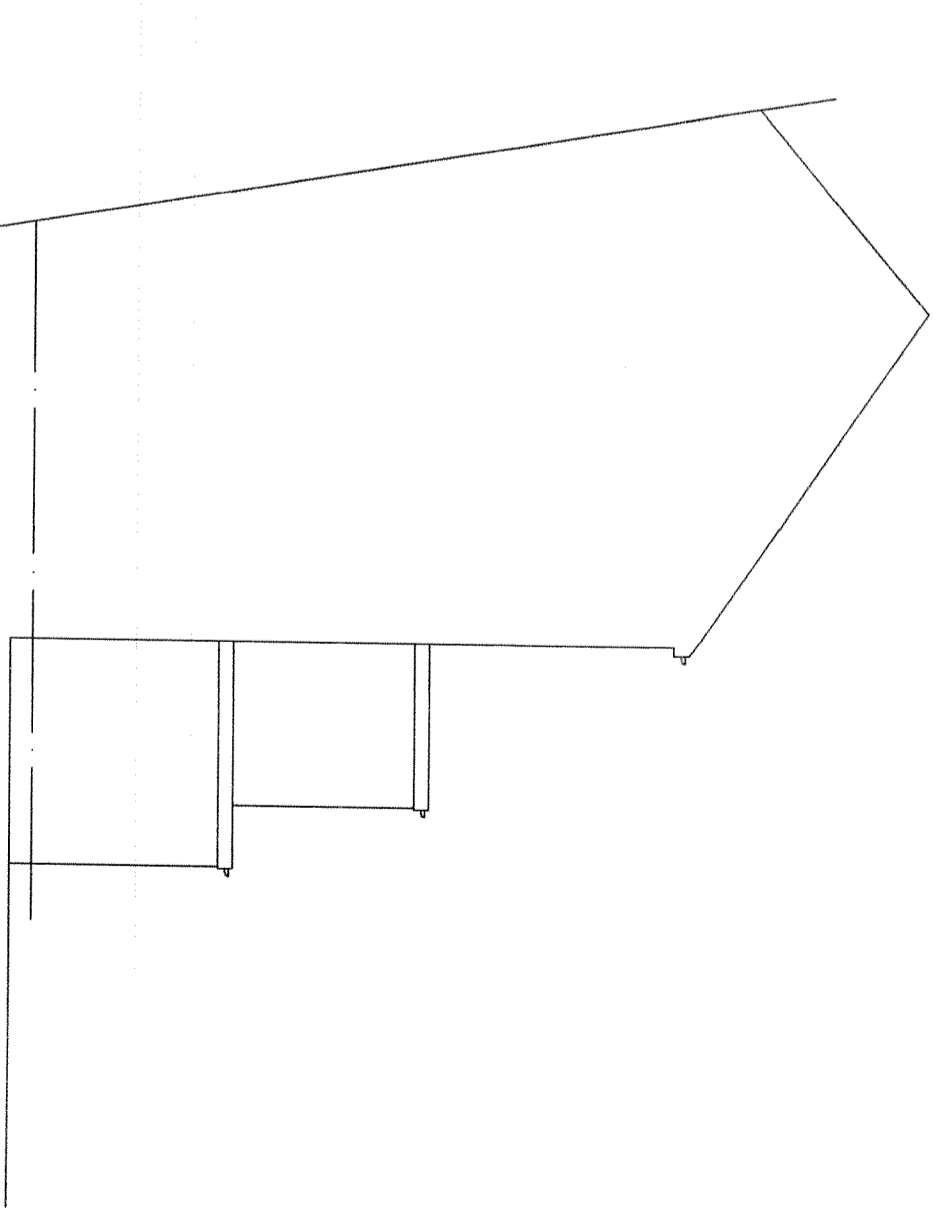

FLANK ELEVATION



CHECKED:	DATE: FEB 15
DRAWN:	SCALE: 1:100
DRAWING NUMBER:	P3

DRAWING TITLE:
**EXISTING
 ELEVATIONS**

PROJECT:
**9 PATSHULL ROAD
 LONDON
 NW5 2JX**