


THIS DRAWING IS PROTECTED BY COPYRIGHT. FIGURED DIMS. ONLY TO BE TAKEN FROM THIS DRAWING.
ALL DIMENSIONS TO BE CHECKED ON SITE AND ANY DISCREPANCIES REPORTED TO THE ARCHITECT IMMEDIATELY.

Rev	Date	Description

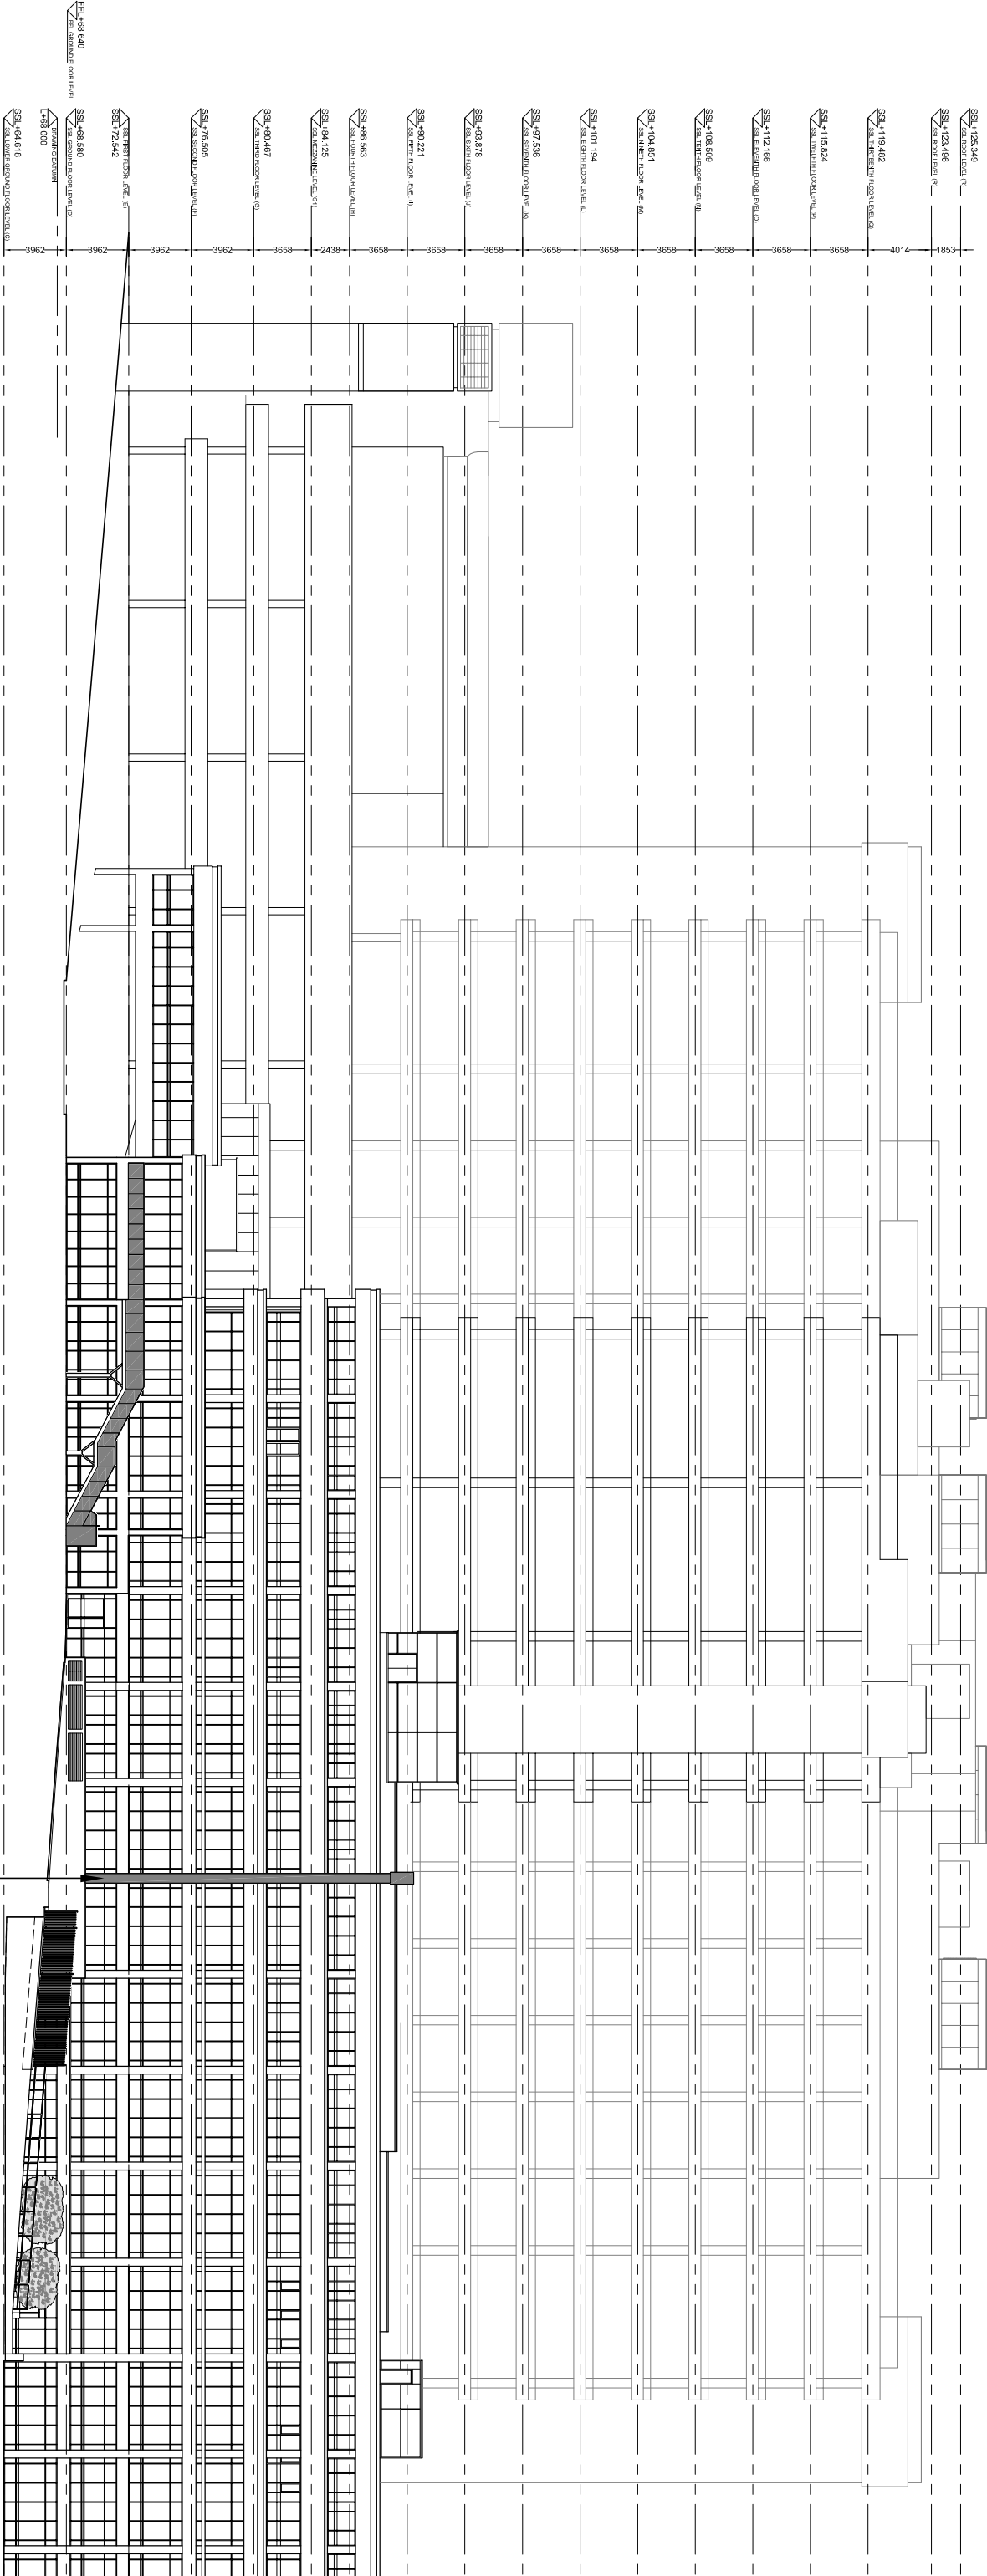

EXISTING SOUTH ELEVATION

EXISTING G3 GENERATOR FLUE TO ROOF

FOR PLANNING
UCL CARDIO AMYLOIDOSIS
MRI SUITE
Existing South Elevation



ANSELL & BAILEY LLP CHARTERED ARCHITECTS 24-32 Stenhenson Way, London, NW1 2HD
 Tel: 020 7387 0141 Fax: 020 7387 7460
 architects@ansellandbailey.com

Scale	1:200@A1	Date	03/20/15	Job Number	14055	Drawing Number	(02)001
-------	----------	------	----------	------------	-------	----------------	---------