


Rev	Date	Description
A	10/04/2015	Notes added to suit planning application.

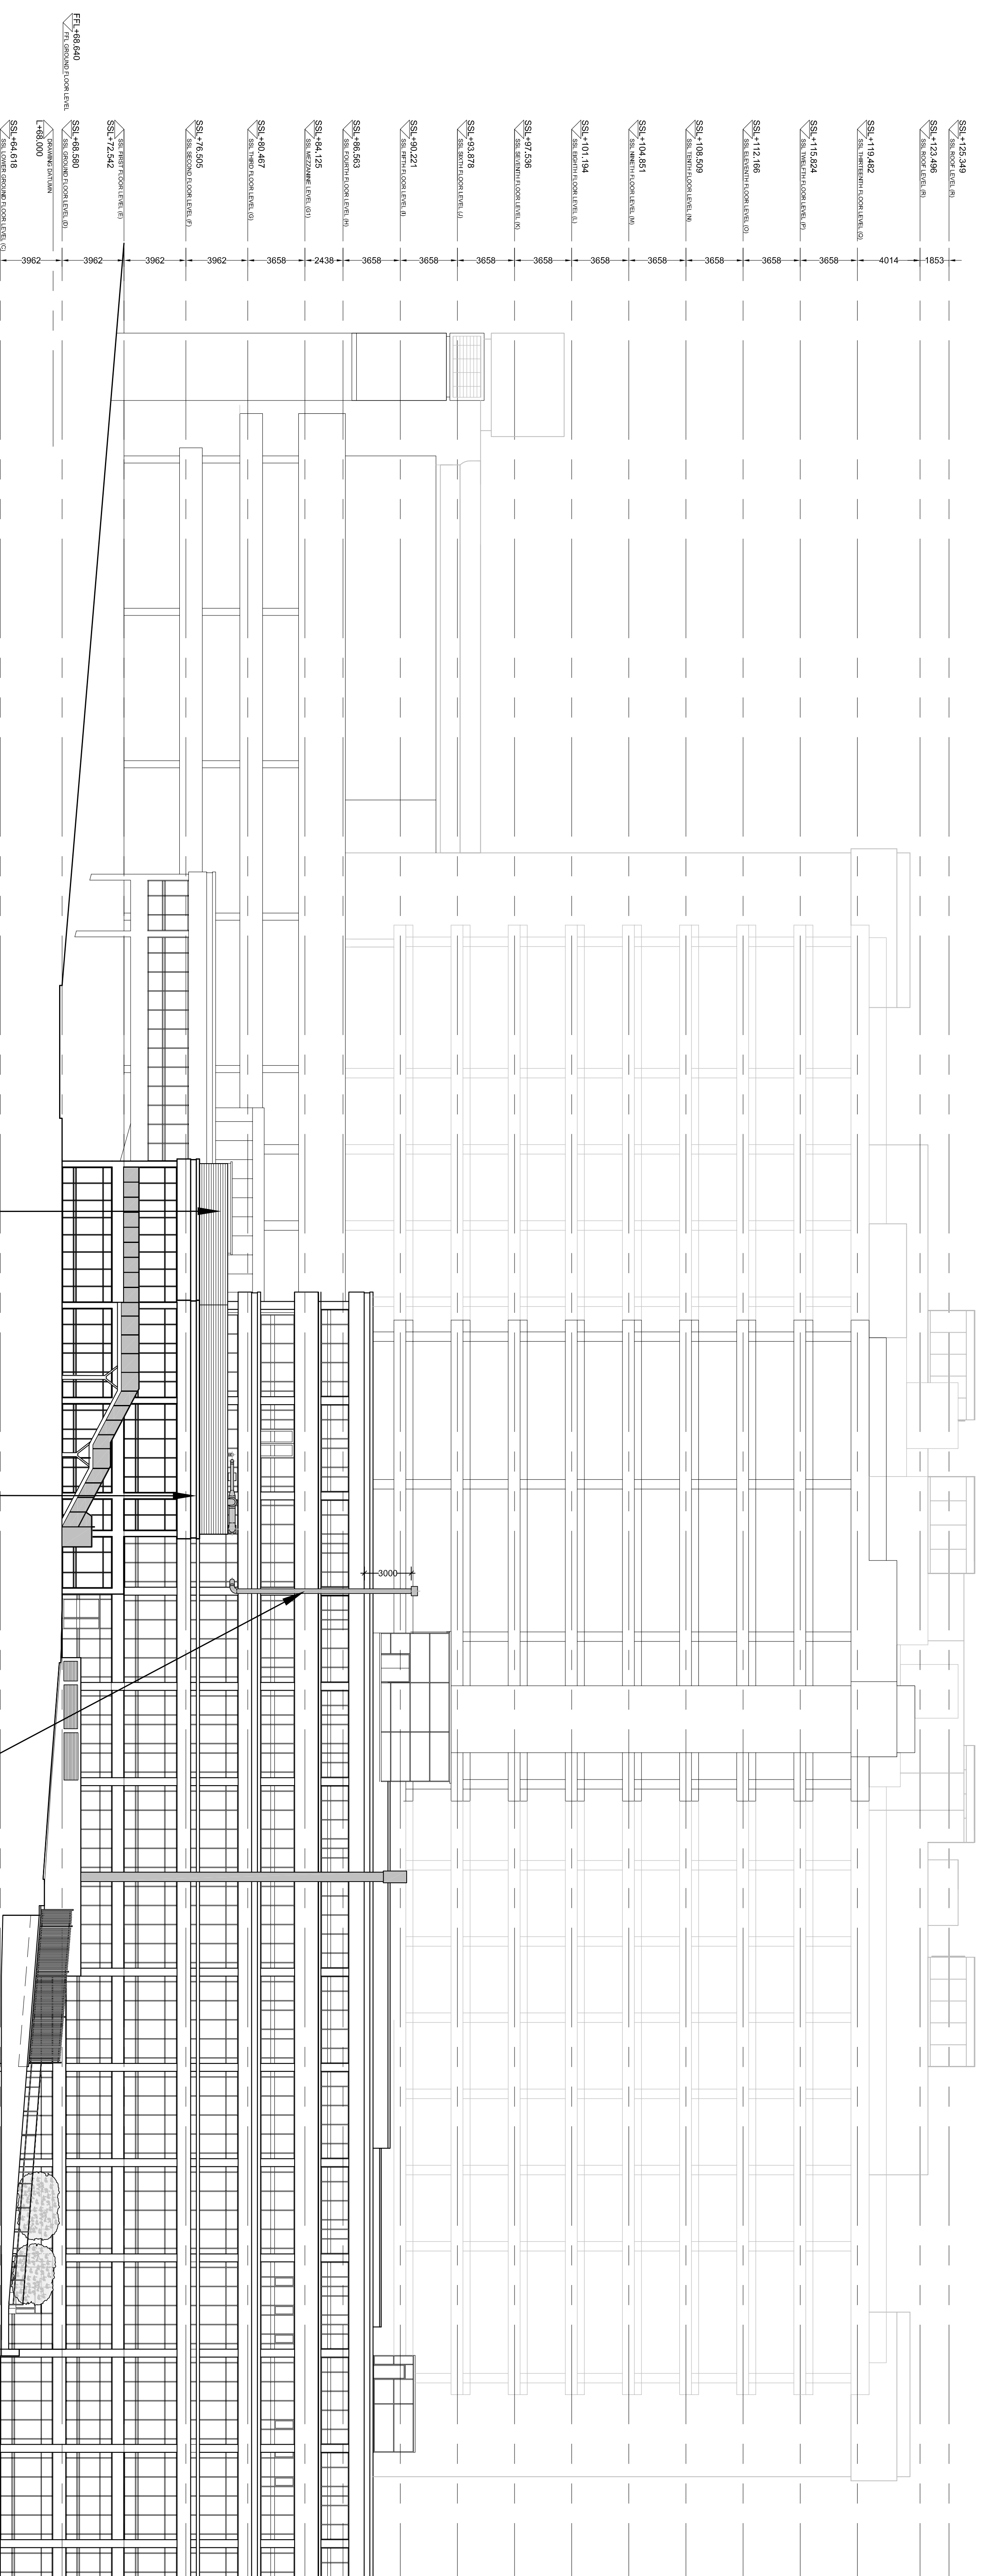

PROPOSED SOUTH ELEVATION

PROPOSED NEW 1.8 M
HIGH LOUVRED SCREEN

PROPOSED NEW MRI AHU &
CHILLERS WITH ASSOCIATED
DUCTWORK BEHIND
LOUVRED SCREEN.

PROPOSED NEW MRI QUENCH PIPE
(MIN 3M ABOVE ROOF LEVEL)

FOR PLANNING

UCL CARDIO AMYLOIDOSIS
MRI SUITE

Proposed South Elevation

AB

SCALE	1:200@A1	DATE	03/2015	JOB NUMBER	14055	DRAWING NUMBER	(02)003	REV	A
-------	----------	------	---------	------------	-------	----------------	---------	-----	---