


THIS DRAWING IS PROTECTED BY COPYRIGHT FIGURED DIMS. ONLY TO BE TAKEN FROM THIS DRAWING.
ALL DIMENSIONS TO BE CHECKED ON SITE AND ANY DISCREPANCIES REPORTED TO THE ARCHITECT IMMEDIATELY.

Rev	Date	Description
A	10/04/2015	Notes added to suit planning application.

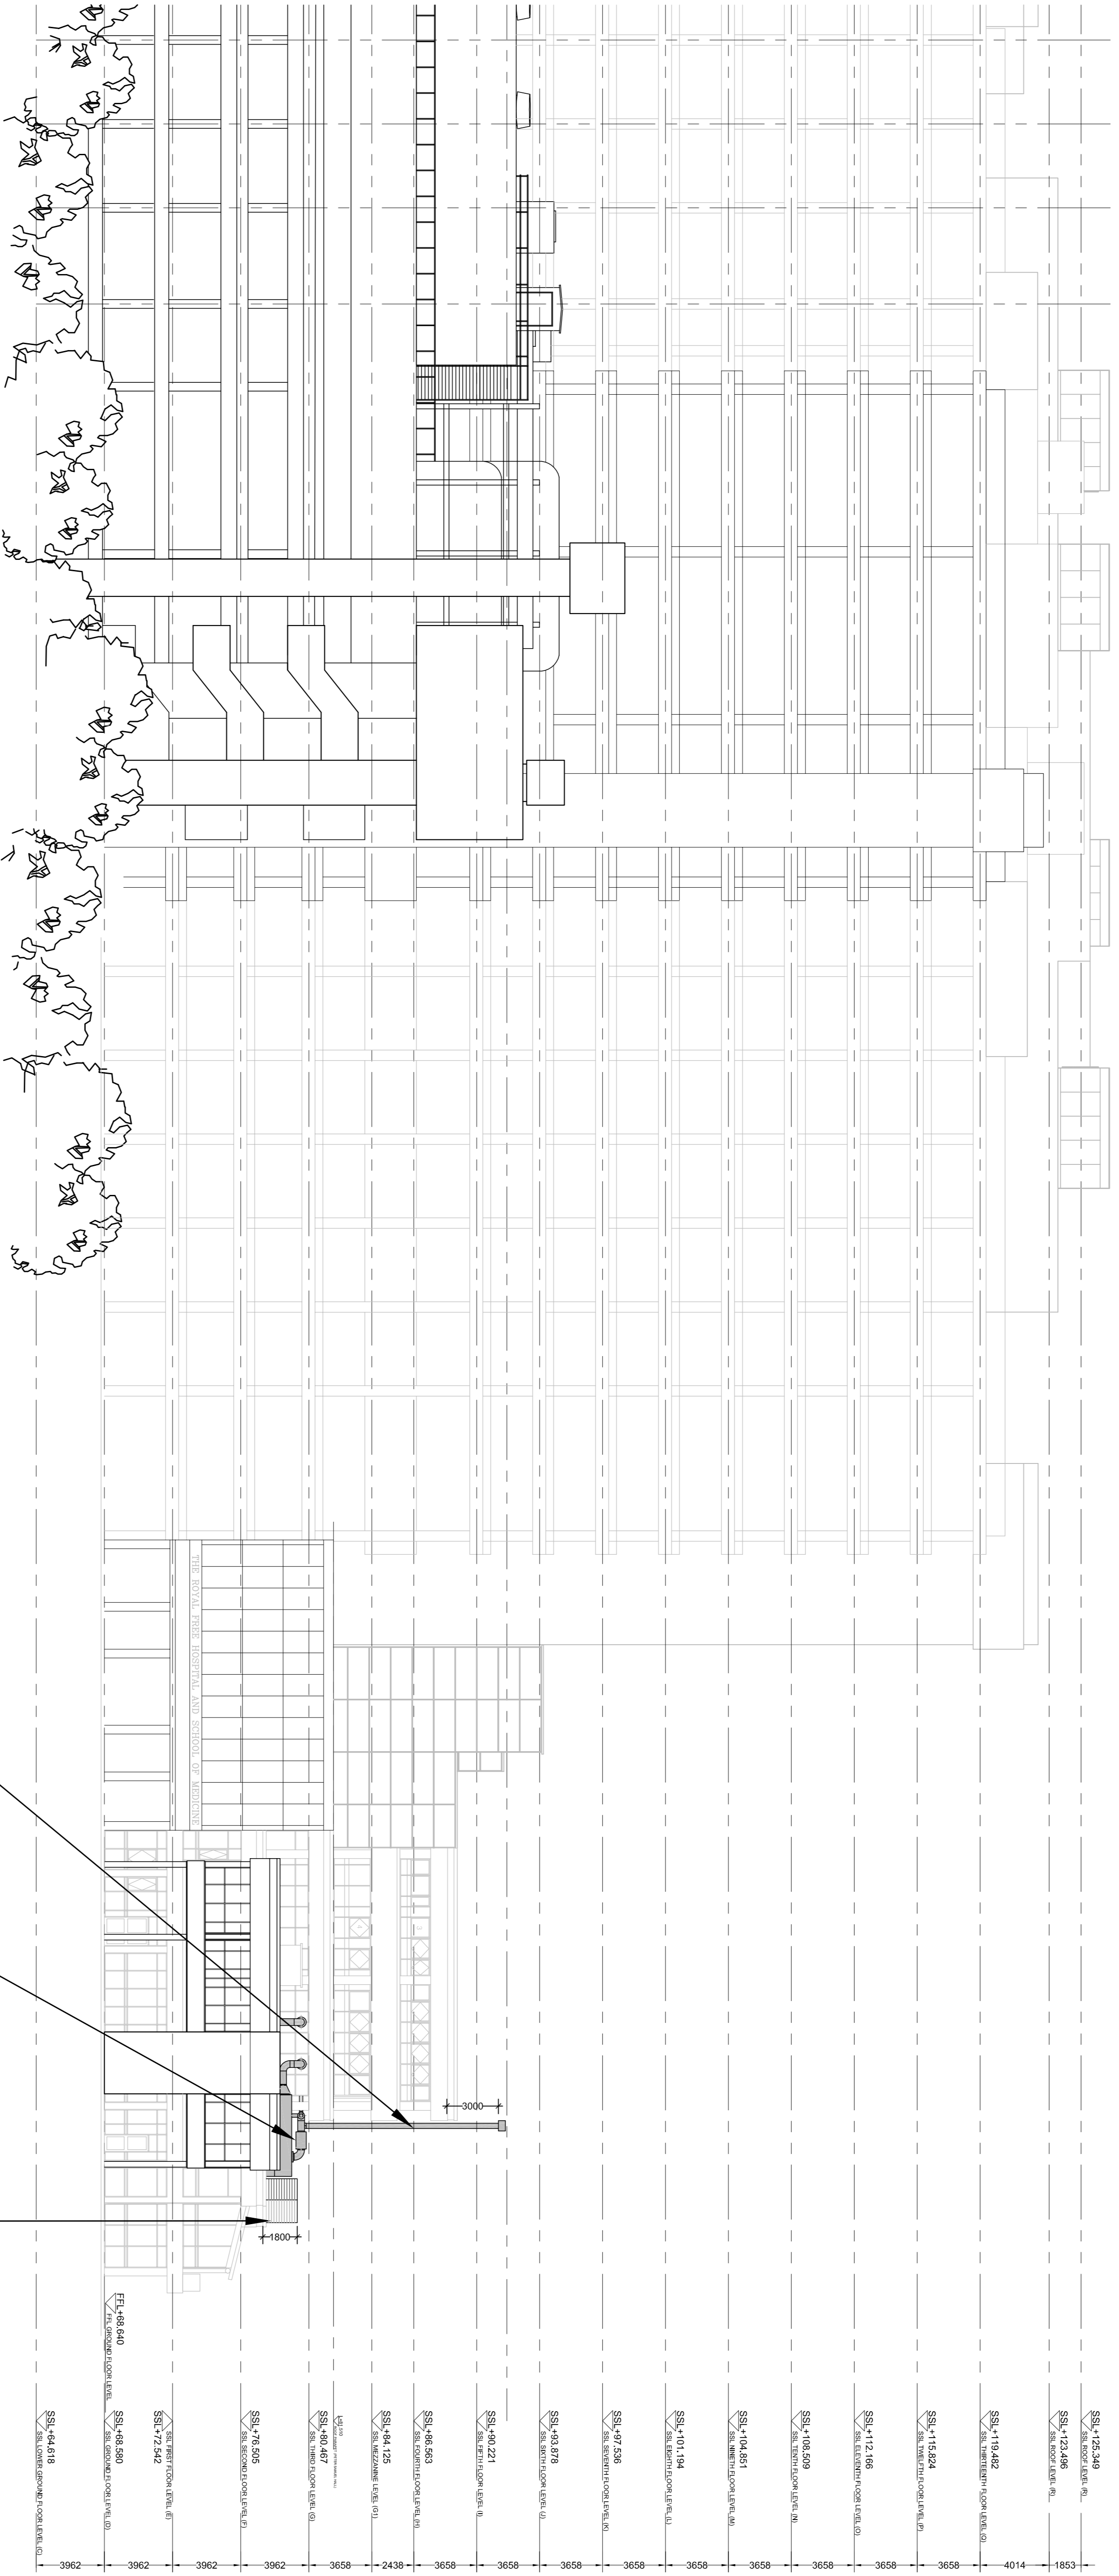

PROPOSED WEST ELEVATION

PROPOSED NEW MRI QUENCH PIPE
(MIN 3M ABOVE ROOF LEVEL)


PROPOSED NEW MRI AHU
& CHILLERS WITH
ASSOCIATED DUCTWORK

PROPOSED NEW 1.8M
HIGH LOUVRED SCREEN

FOR PLANNING

UCL CARDIO AMYLOIDOSIS
MRI SUITE

Proposed West Elevation

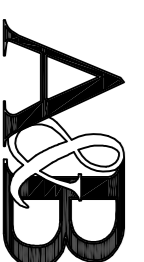

ANSELL & BAILEY LLP CHARTERED ARCHITECTS
Tel: 020 7397 0141 Fax: 020 7397 7460
architects@ansellandbailey.com
24-32 Stephenson Way, London, NW1 2HD

SCALE	1:200 @ A1	DATE	03/2015	DRAWING NUMBER	14055	REVISION	(02/004	REV	A
-------	------------	------	---------	----------------	-------	----------	---------	-----	---