


Proposed Front Elevation

Scheme approved under application 2014/5265/P

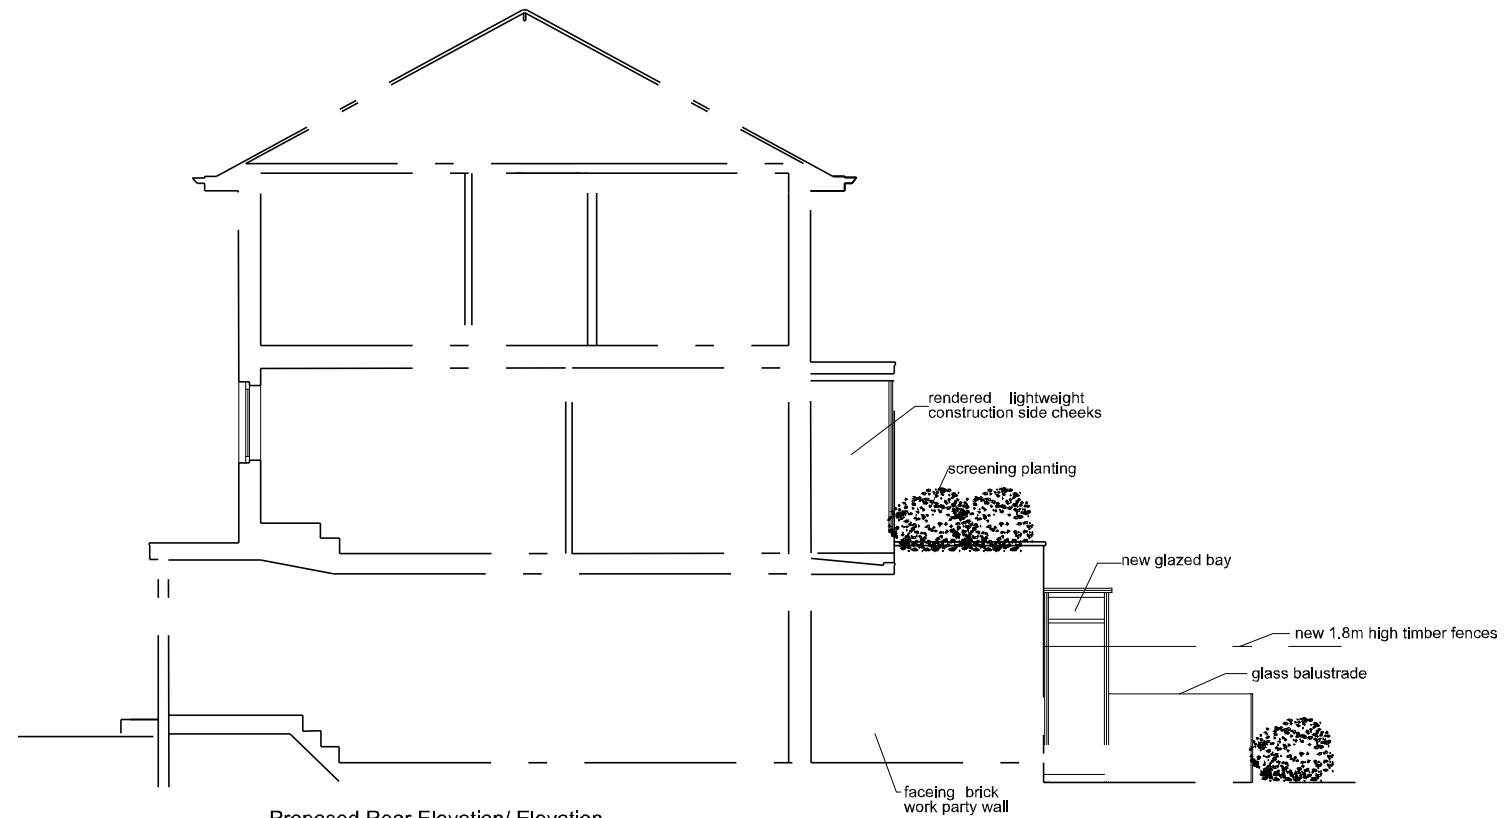

Proposed Rear Elevation/ Elevation

Scheme approved under application 2014/5265/P

Revision

Project Title

14F Avenue Road, NW8 6BP

Drawing Title

Rear, basement and Balcony infill extensions

Proposed Front and side elevations

Client

Mr Khalid Zaky

Scale

1:100@A3

Date

July 2014

Drg. No.

0369 00 N101

Notes

All dimensions must be checked and NEO Architects are to be informed of any discrepancies prior to construction. This drawing and any of the details therein remain the copyright of NEO Architects.

NEO Architects

8 The Drive

New Barnet

EN5 1DZ

Phone +44 (0) 20 82750935

Mobile 07802 237666

michael@neoarchitects.co.uk