

FRONT ELEVATION

 do not scale. work only to figured dimension
all dimensions to be checked on site before fabrication.
contractor is obliged to report all errors and
ommisions to designers.

contractors to refer to engineers drawings before proceeding with works.

all drawings and ideas are copyright, and may not be distributed, copied or issued without permission of anarchitect.

ons.	Revis	ions		
е	No.	Date	Description	
3	В	10. sept	Balustrade edited Ground floor window position edited Top floor window type and position edited	
				ı


	<u>Titles</u>	Proposed	elevations	Client Louise McNeill			
and	<u>Date</u>	10th Se	pt 2008		Project	7 Loveridge Mews	
	<u>Drawn</u>	sa	Scale 1:50	А3		NW6 2DP London	

Dwg. No

2706-A102-B A N A R C H I T E C T L T D 23 Zealand Road London E3 5RA t/f 020 8141 8618 weareanarchitect.com info@weareanarchitect.com

Vat no: 853 3496 07 Company reg: 5252794



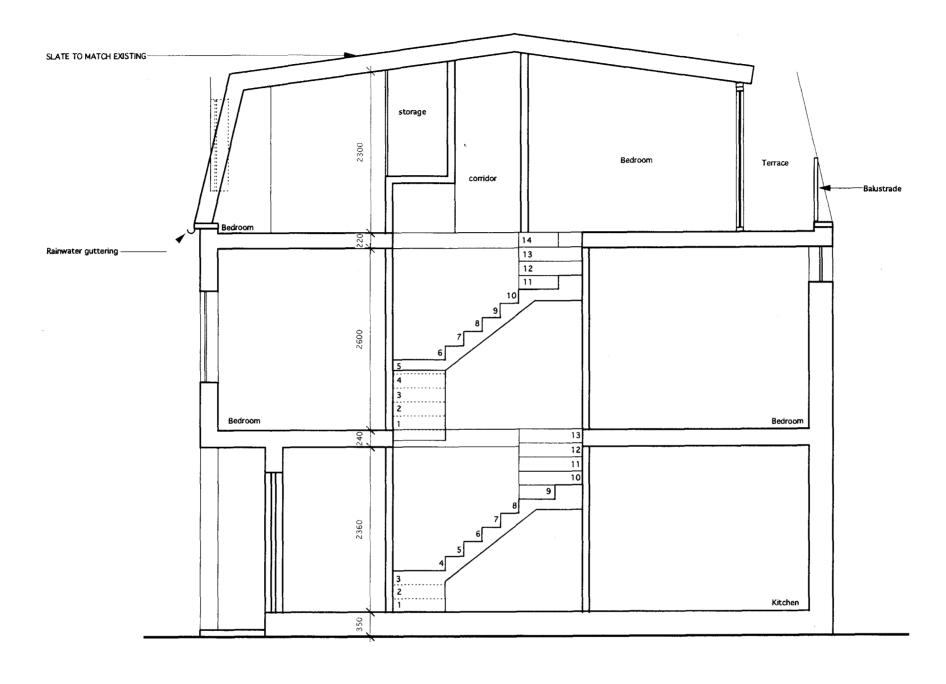


SECTION A - A

	do not scale. work only to figured dimensions. Bevisions				Titles				Client		Dwg. No
	all dimensions to be checked on site before fabrication.		Date	Description					I avias Maklaill		
	contractor is obliged to report all errors and ommisions to designers. contractors to refer to engineers drawings before proceeding with works.	ngineers drawings rks.		Balustrade edited Ground floor window position edited	Proposed section			Louise McNeill		2706-	
				Top floor window type and position edited	<u>Date</u>	10th Se	pt 2008		Project	7 Loveridge Mews	A103-B
	all drawings and ideas are copyright, and may not be distributed, copied or issued without permission of anarchitect.			Drawn	sa	Scale 1:50	А3	NW6 2DP London	ATOS B		

ANARCHITECT LTD
23 Zealand Road
London
E3 5RA
t/f 020 8141 8618
weareanarchitect.com
info@weareanarchitect.com

Vat no: 853 3496 07 Company reg: 5252794



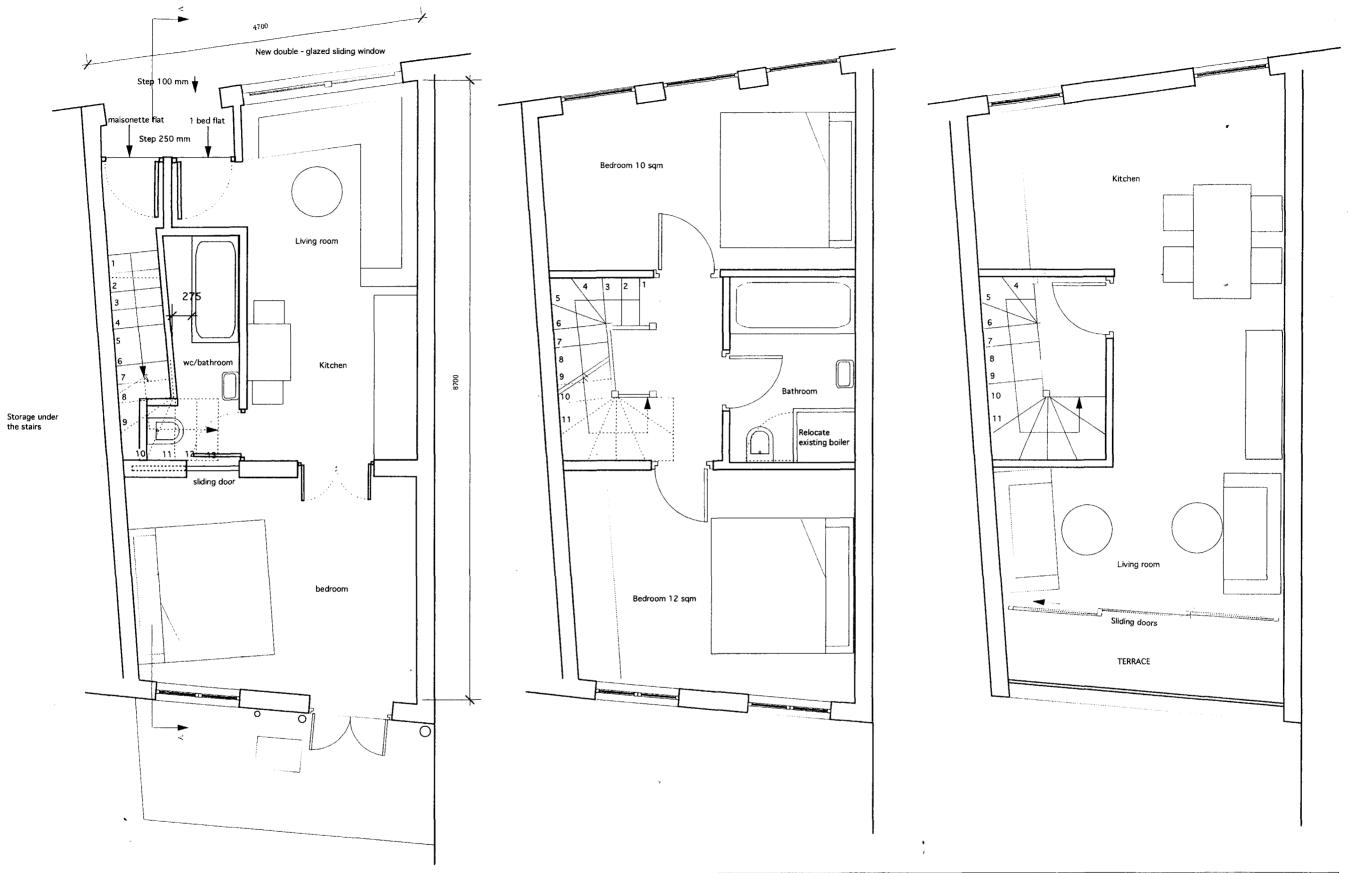

ı	do not scale. work only to figured dimensions.	Revisions		
	all dimensions to be checked on site before fabrication.	No.	Da	
	contractor is obliged to report all errors and ommissions to designers.	В	10	
	 contractors to refer to engineers drawings before proceeding with works. 			

all drawings and ideas are copyright, and may not be distributed, copied or issued without permission of anarchitect.

Description No. Date Balustrade edited Ground floor window position edited 10. sept

Drawn	sa	Scale 1:50	А3		NW6 2DP London
Date	10th Se	ept 2008	Project	7 Loveridge Mews	
	Proposed	plans		Louise McNeill	
Titles			Client		

Dwg. No

2706-A101-B A N A R C H I T E C T L T D 23 Zealand Road London E3 5RA t/f 020 8141 8618 weareanarchitect.com info@weareanarchitect.com

Vat no: 853 3496 07 Company reg: 5252794

