



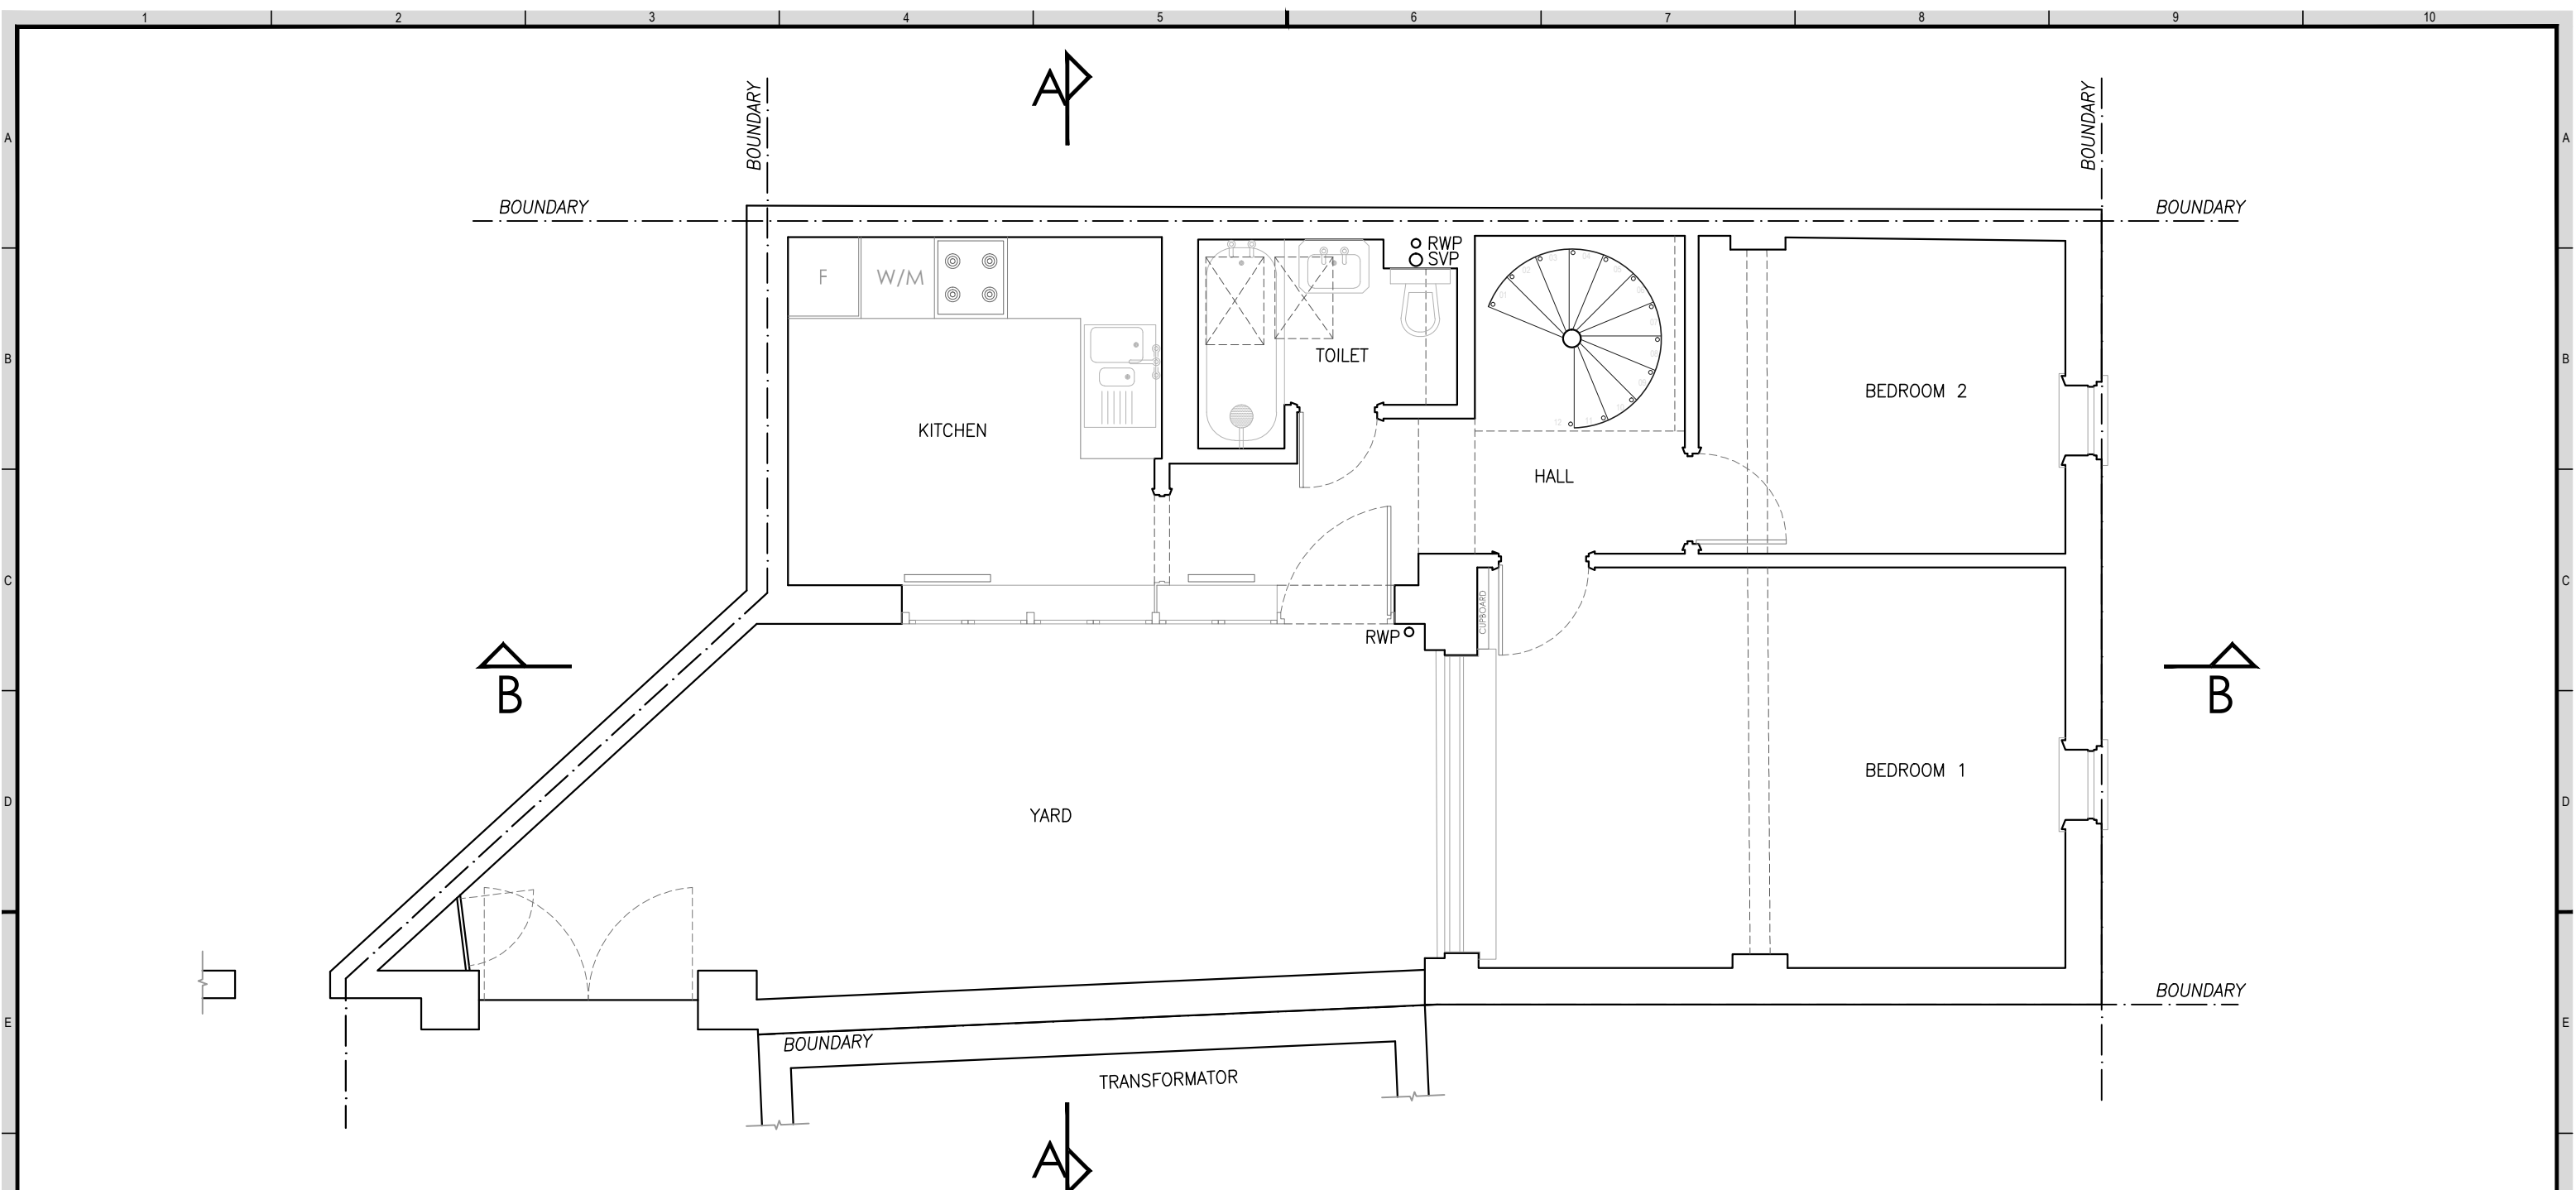


EXISTING GROUND FLOOR PLAN

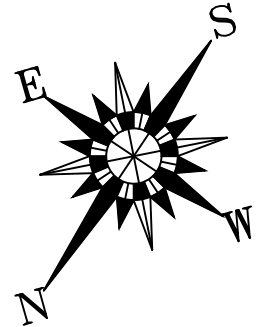

NOTES:



- DO NOT SCALE FROM THIS DRAWING.
- CONTRACTOR/CLIENT MUST VERIFY AND CHECK ALL DIMENSIONS ON SITE PRIOR TO COMMENCING ANY WORKS.

Revision Note:		Date:	By:	Ch'd:	CLIENT:		DRAWING TITLE:		ANTHONY WISE ARCHITECTS		
-	FIRST ISSUE	20.07.2014	RR		Mr Johnny White		EXISTING GROUND FLOOR PLAN				
A	BOUNDARY LINES REVISED	21.07.2014	RR						ANTHONY WISE 40 Beresford Road London, N5 2HZ		
B	GENERAL REVISION	20.02.2015	RR								tel: 0207 359 4776 mob: 07870 643124 email: anthonywise@mac.com
Scale:		Drawn By:		Date:		PROJECT:					
1:50 @A3		RR		June 2014		Bellgate Studio, Bellgate Mews					
Job No:		Drawing No:		Rev:		London, NW5 1SW					
0028/2014		003		B							

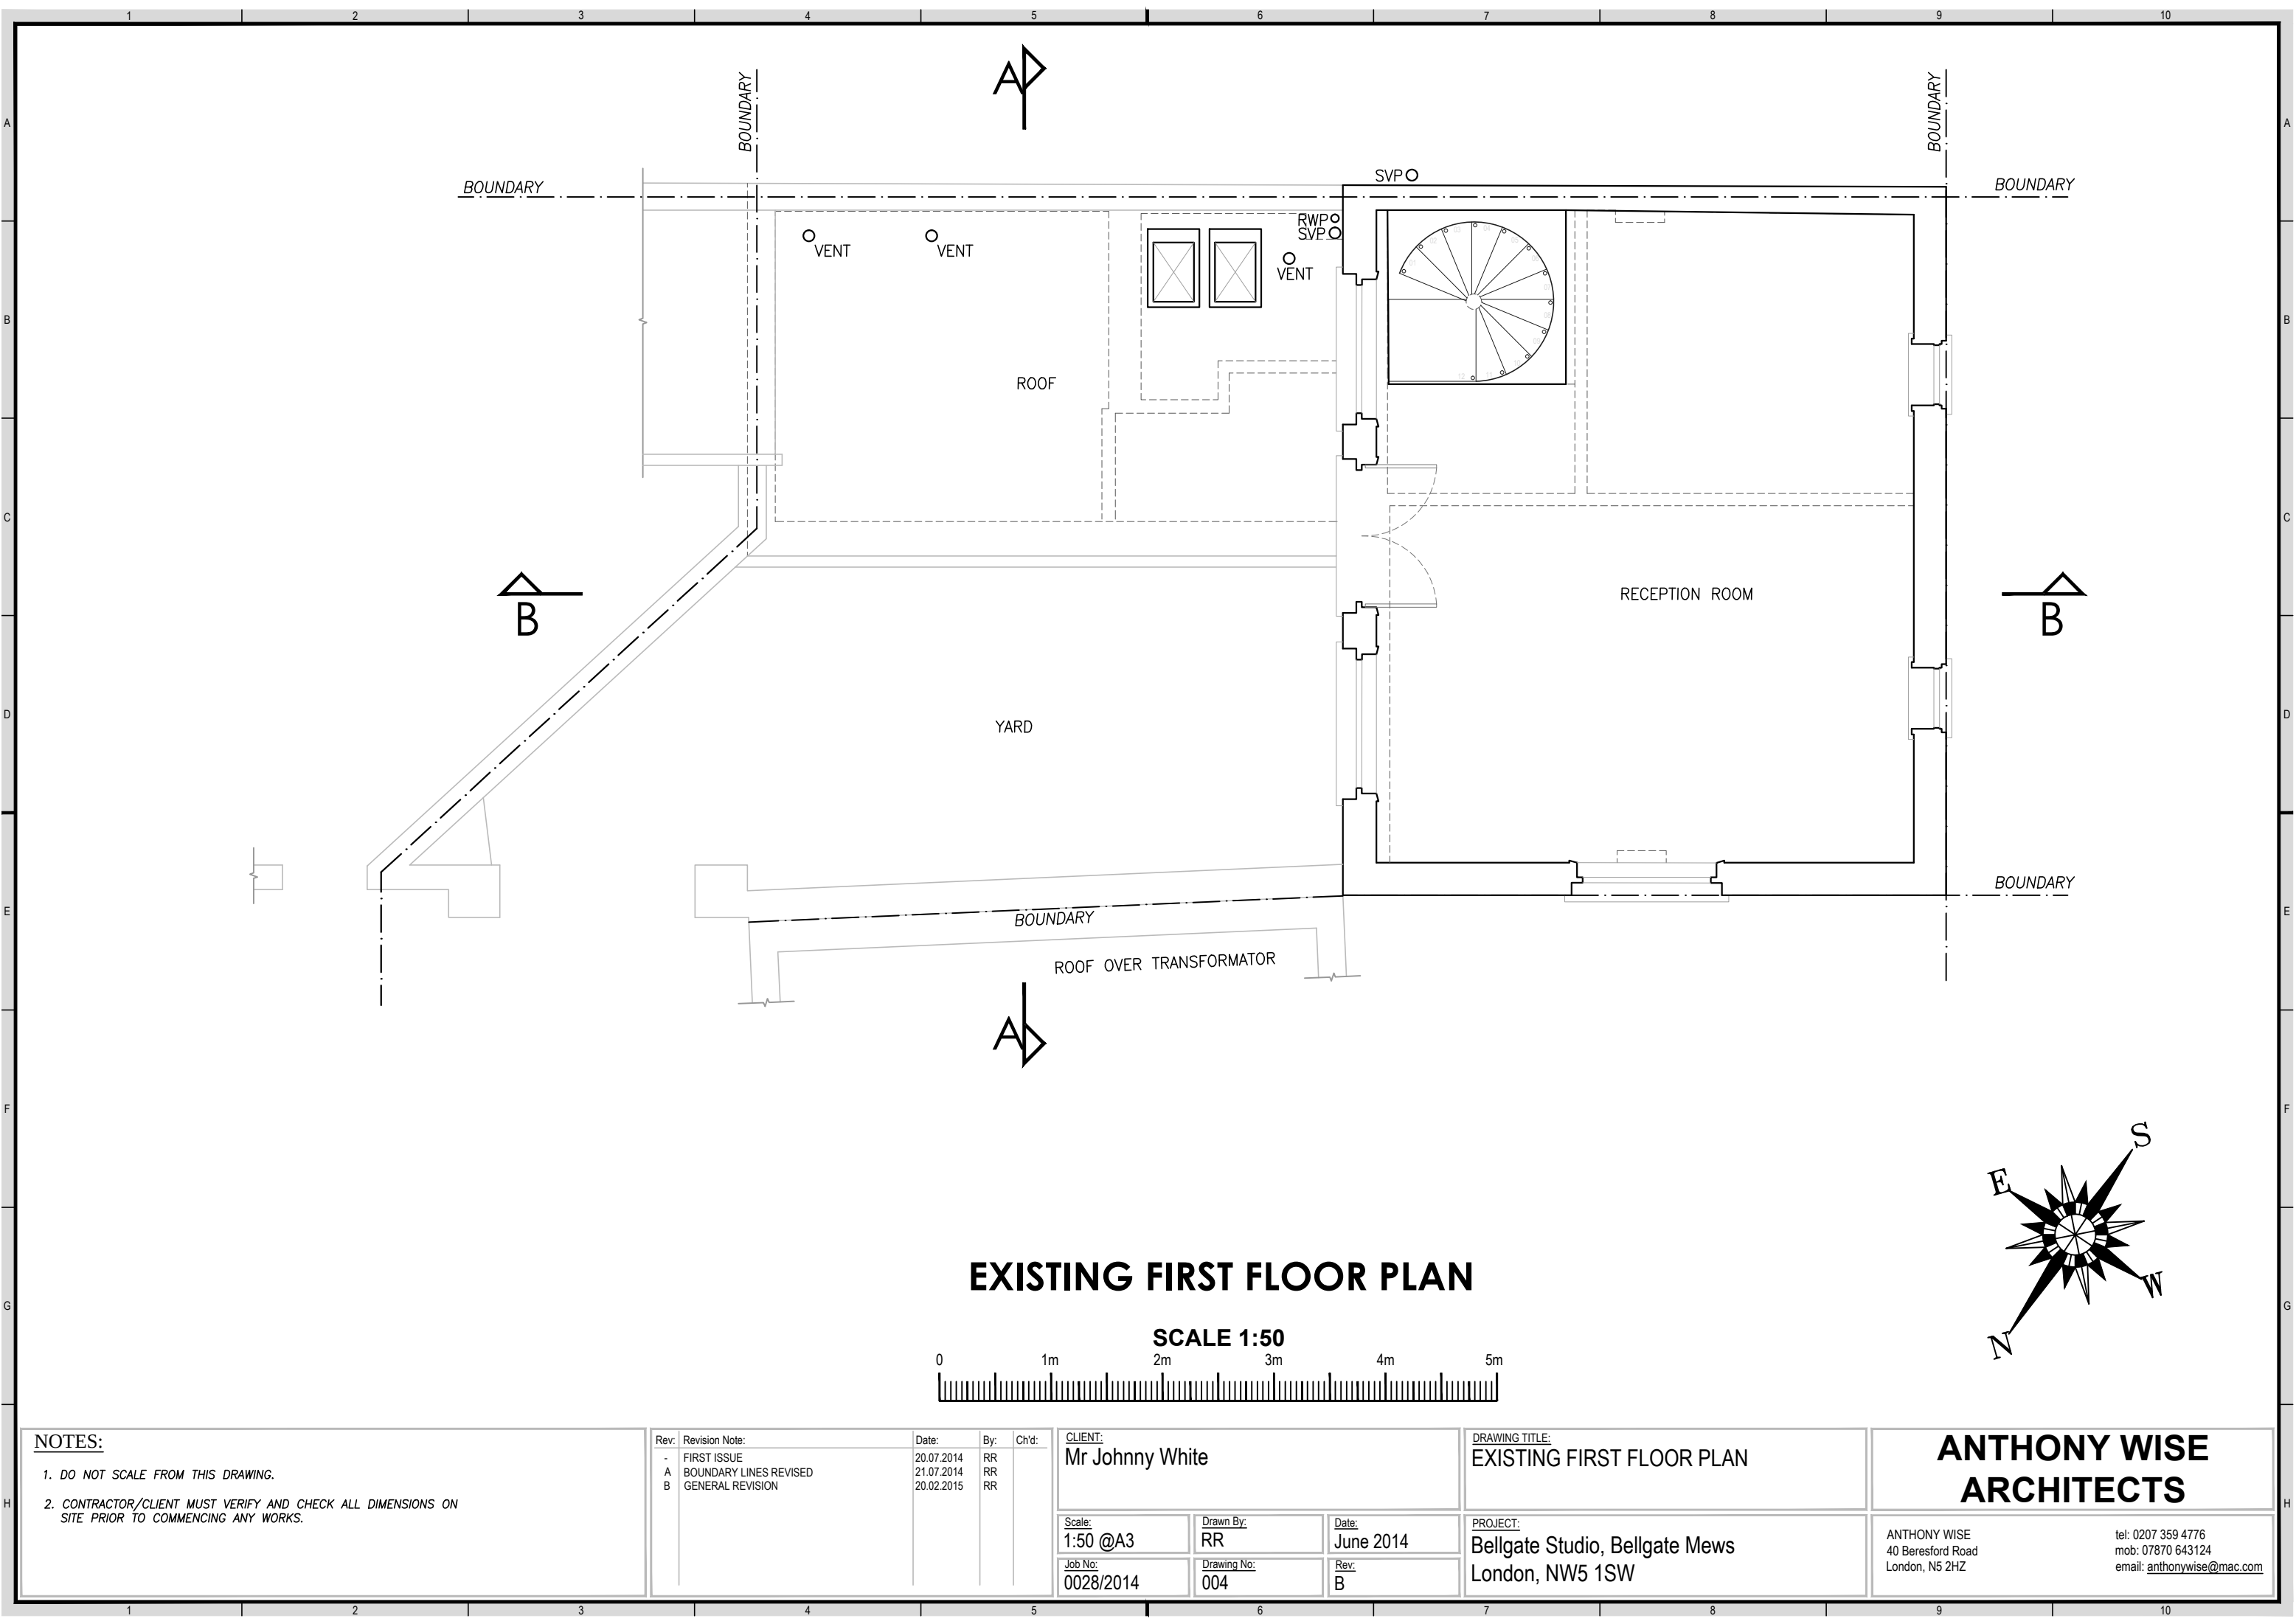

EXISTING FIRST FLOOR PLAN

SCALE 1:50

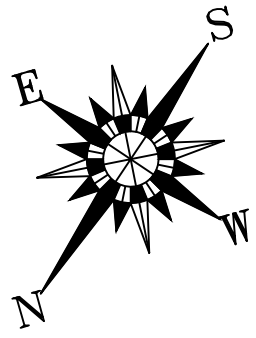 

NOTES:

1. DO NOT SCALE FROM THIS DRAWING.
2. CONTRACTOR/CLIENT MUST VERIFY AND CHECK ALL DIMENSIONS ON SITE PRIOR TO COMMENCING ANY WORKS.

Rev:	Revision Note:	Date:	By:	Ch'd:
-	FIRST ISSUE	20.07.2014	RR	
A	BOUNDARY LINES REVISED	21.07.2014	RR	
B	GENERAL REVISION	20.02.2015	RR	


CLIENT: Mr Johnny White		
Scale: 1:50 @A3	Drawn By: RR	Date: June 2014
Job No: 0028/2014	Drawing No: 004	Rev: B

DRAWING TITLE: EXISTING FIRST FLOOR PLAN
PROJECT: Bellgate Studio, Bellgate Mews London, NW5 1SW

ANTHONY WISE
ARCHITECTS

ANTHONY WISE
40 Beresford Road
London, N5 2HZ

tel: 0207 359 4776
mob: 07870 643124
email: anthonywise@mac.com

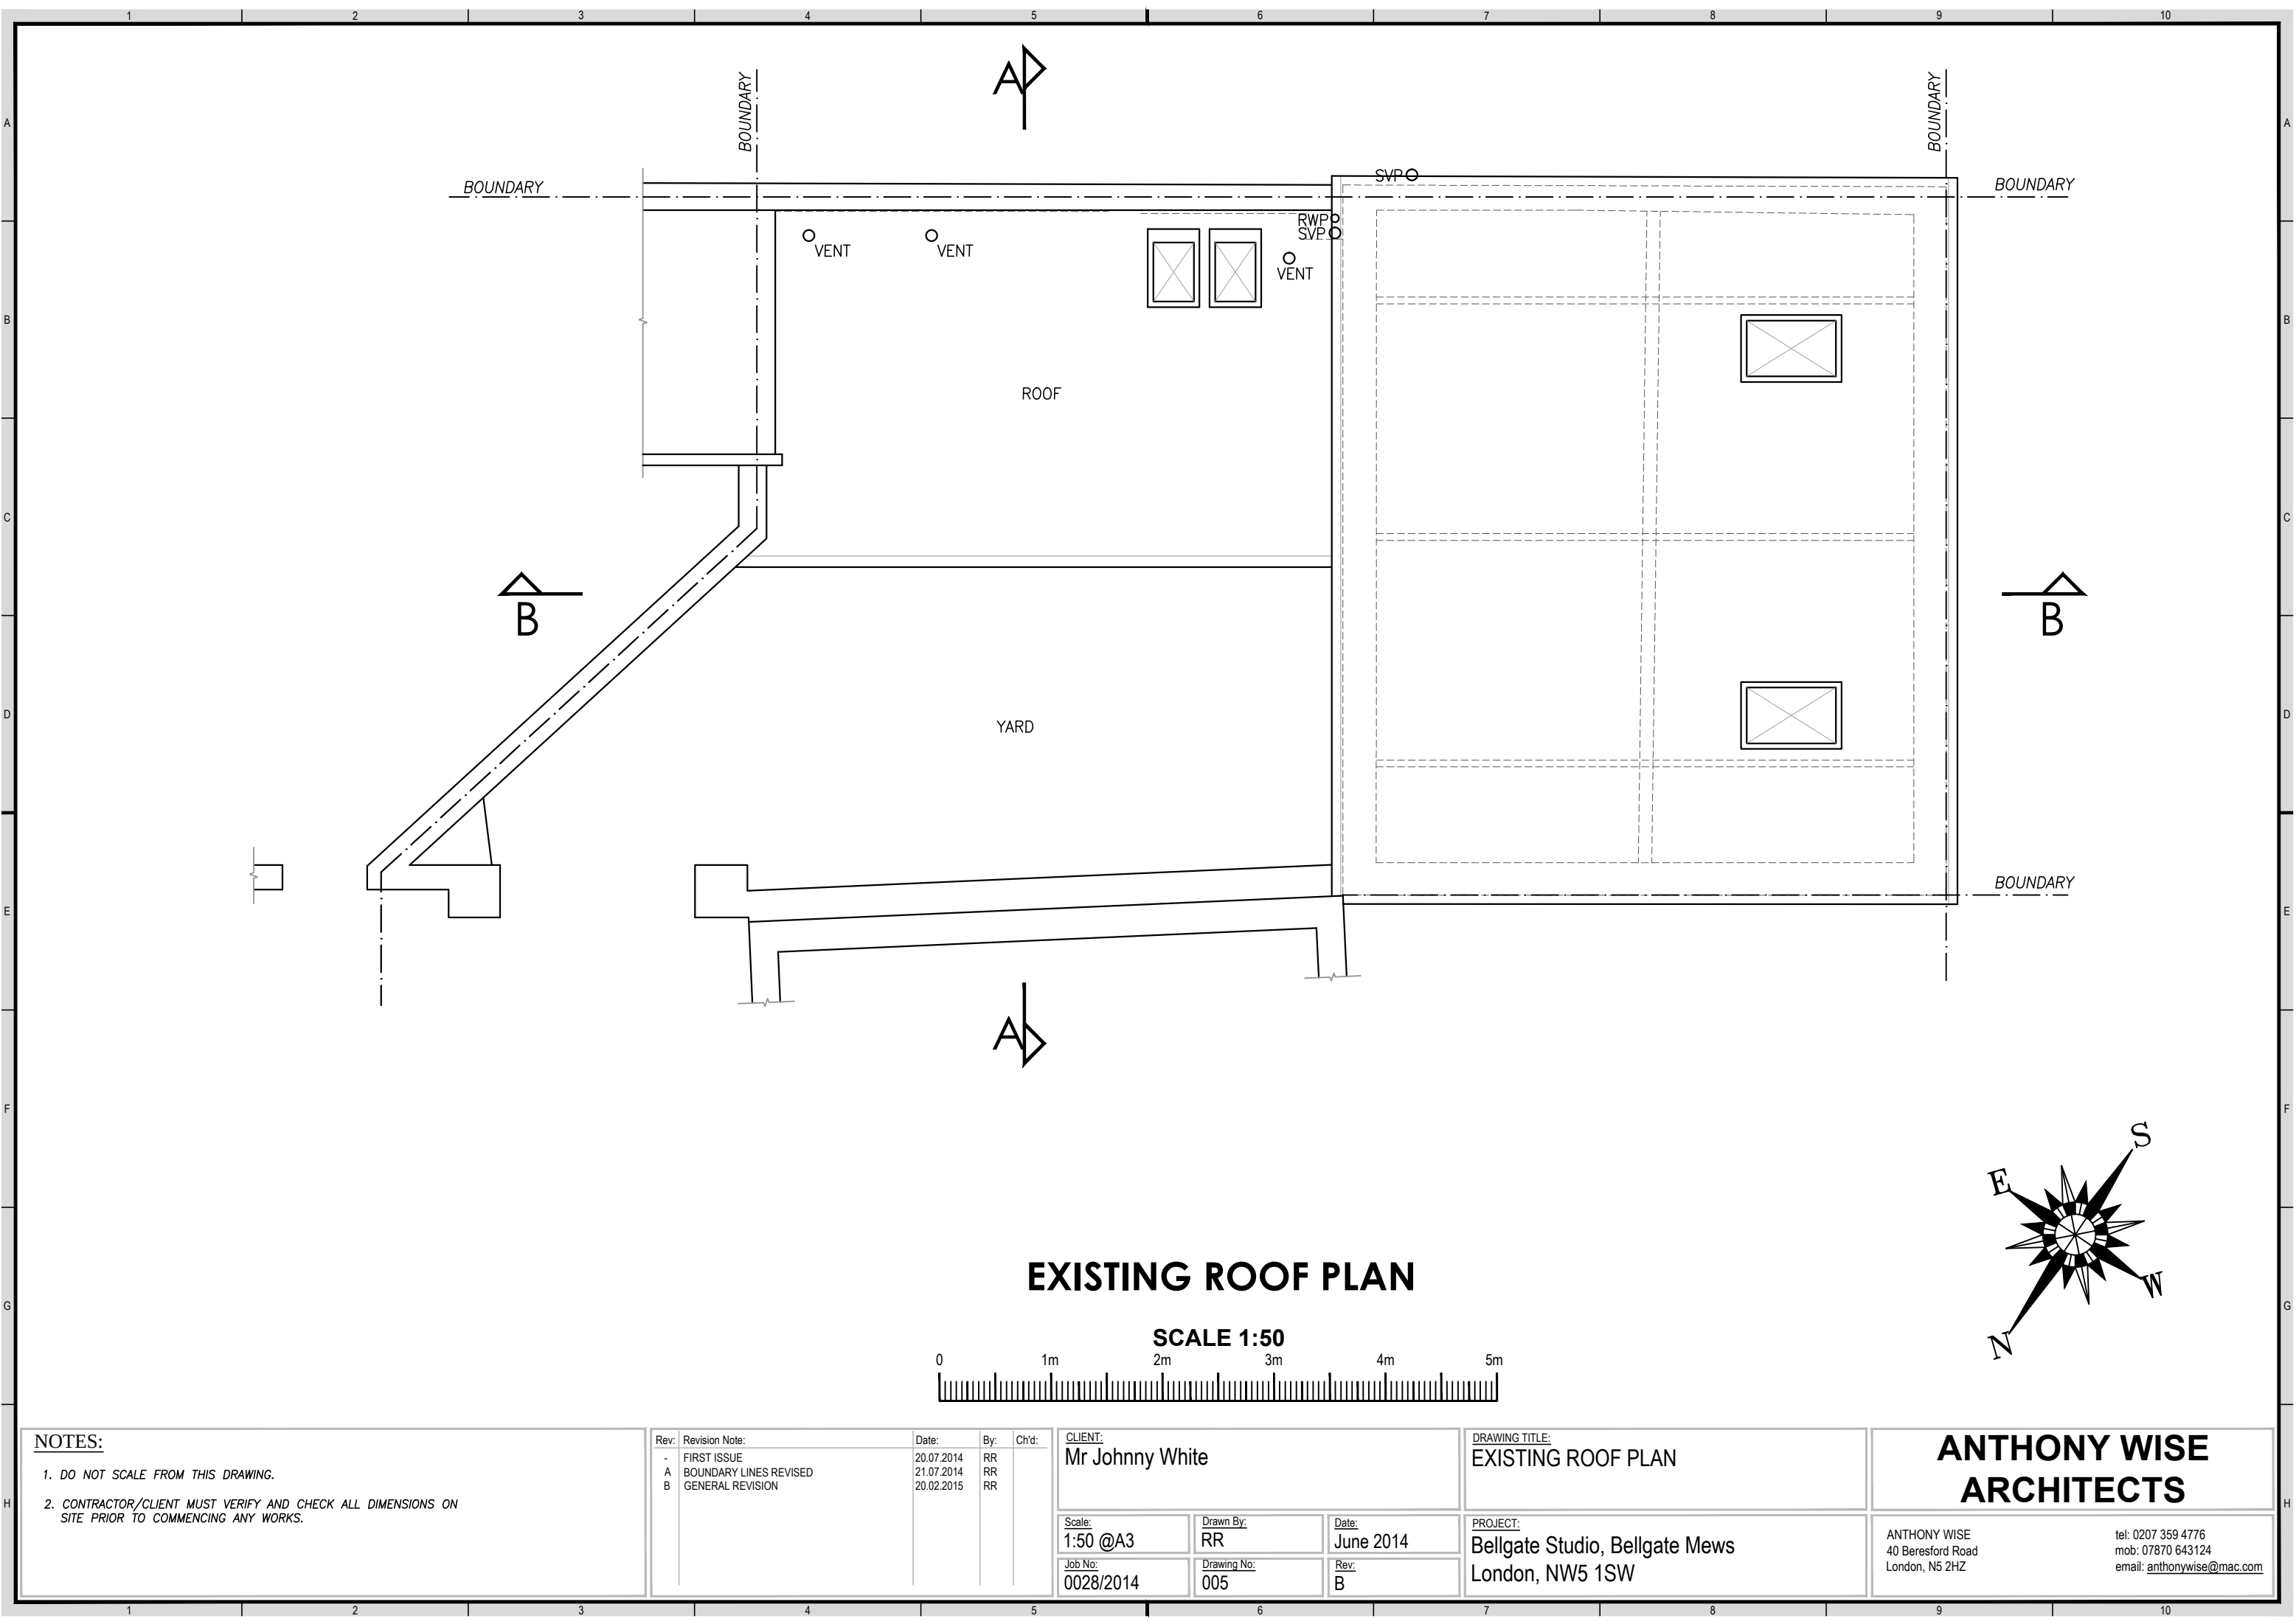

NOTES:

1. DO NOT SCALE FROM THIS DRAWING.
2. CONTRACTOR/CLIENT MUST VERIFY AND CHECK ALL DIMENSIONS ON SITE PRIOR TO COMMENCING ANY WORKS.

Rev: Revision Note:

- FIRST ISSUE
A BOUNDARY LINES REVISED
B GENERAL REVISION

Date:

20.07.2014
21.07.2014
20.02.2015

By:

RR
RR
RR

Ch'd:

CLIENT:

Mr Johnny White

Scale:

1:50 @A3

Job No:

0028/2014

Drawn By:

RR

Drawing No:

005

Date:

June 2014

Rev:

B

DRAWING TITLE:

EXISTING ROOF PLAN


PROJECT:

Bellgate Studio, Bellgate Mews
London, NW5 1SW

ANTHONY WISE
ARCHITECTS


ANTHONY WISE
40 Beresford Road
London, N5 2HZ

tel: 0207 359 4776
mob: 07870 643124
email: anthonywise@mac.com

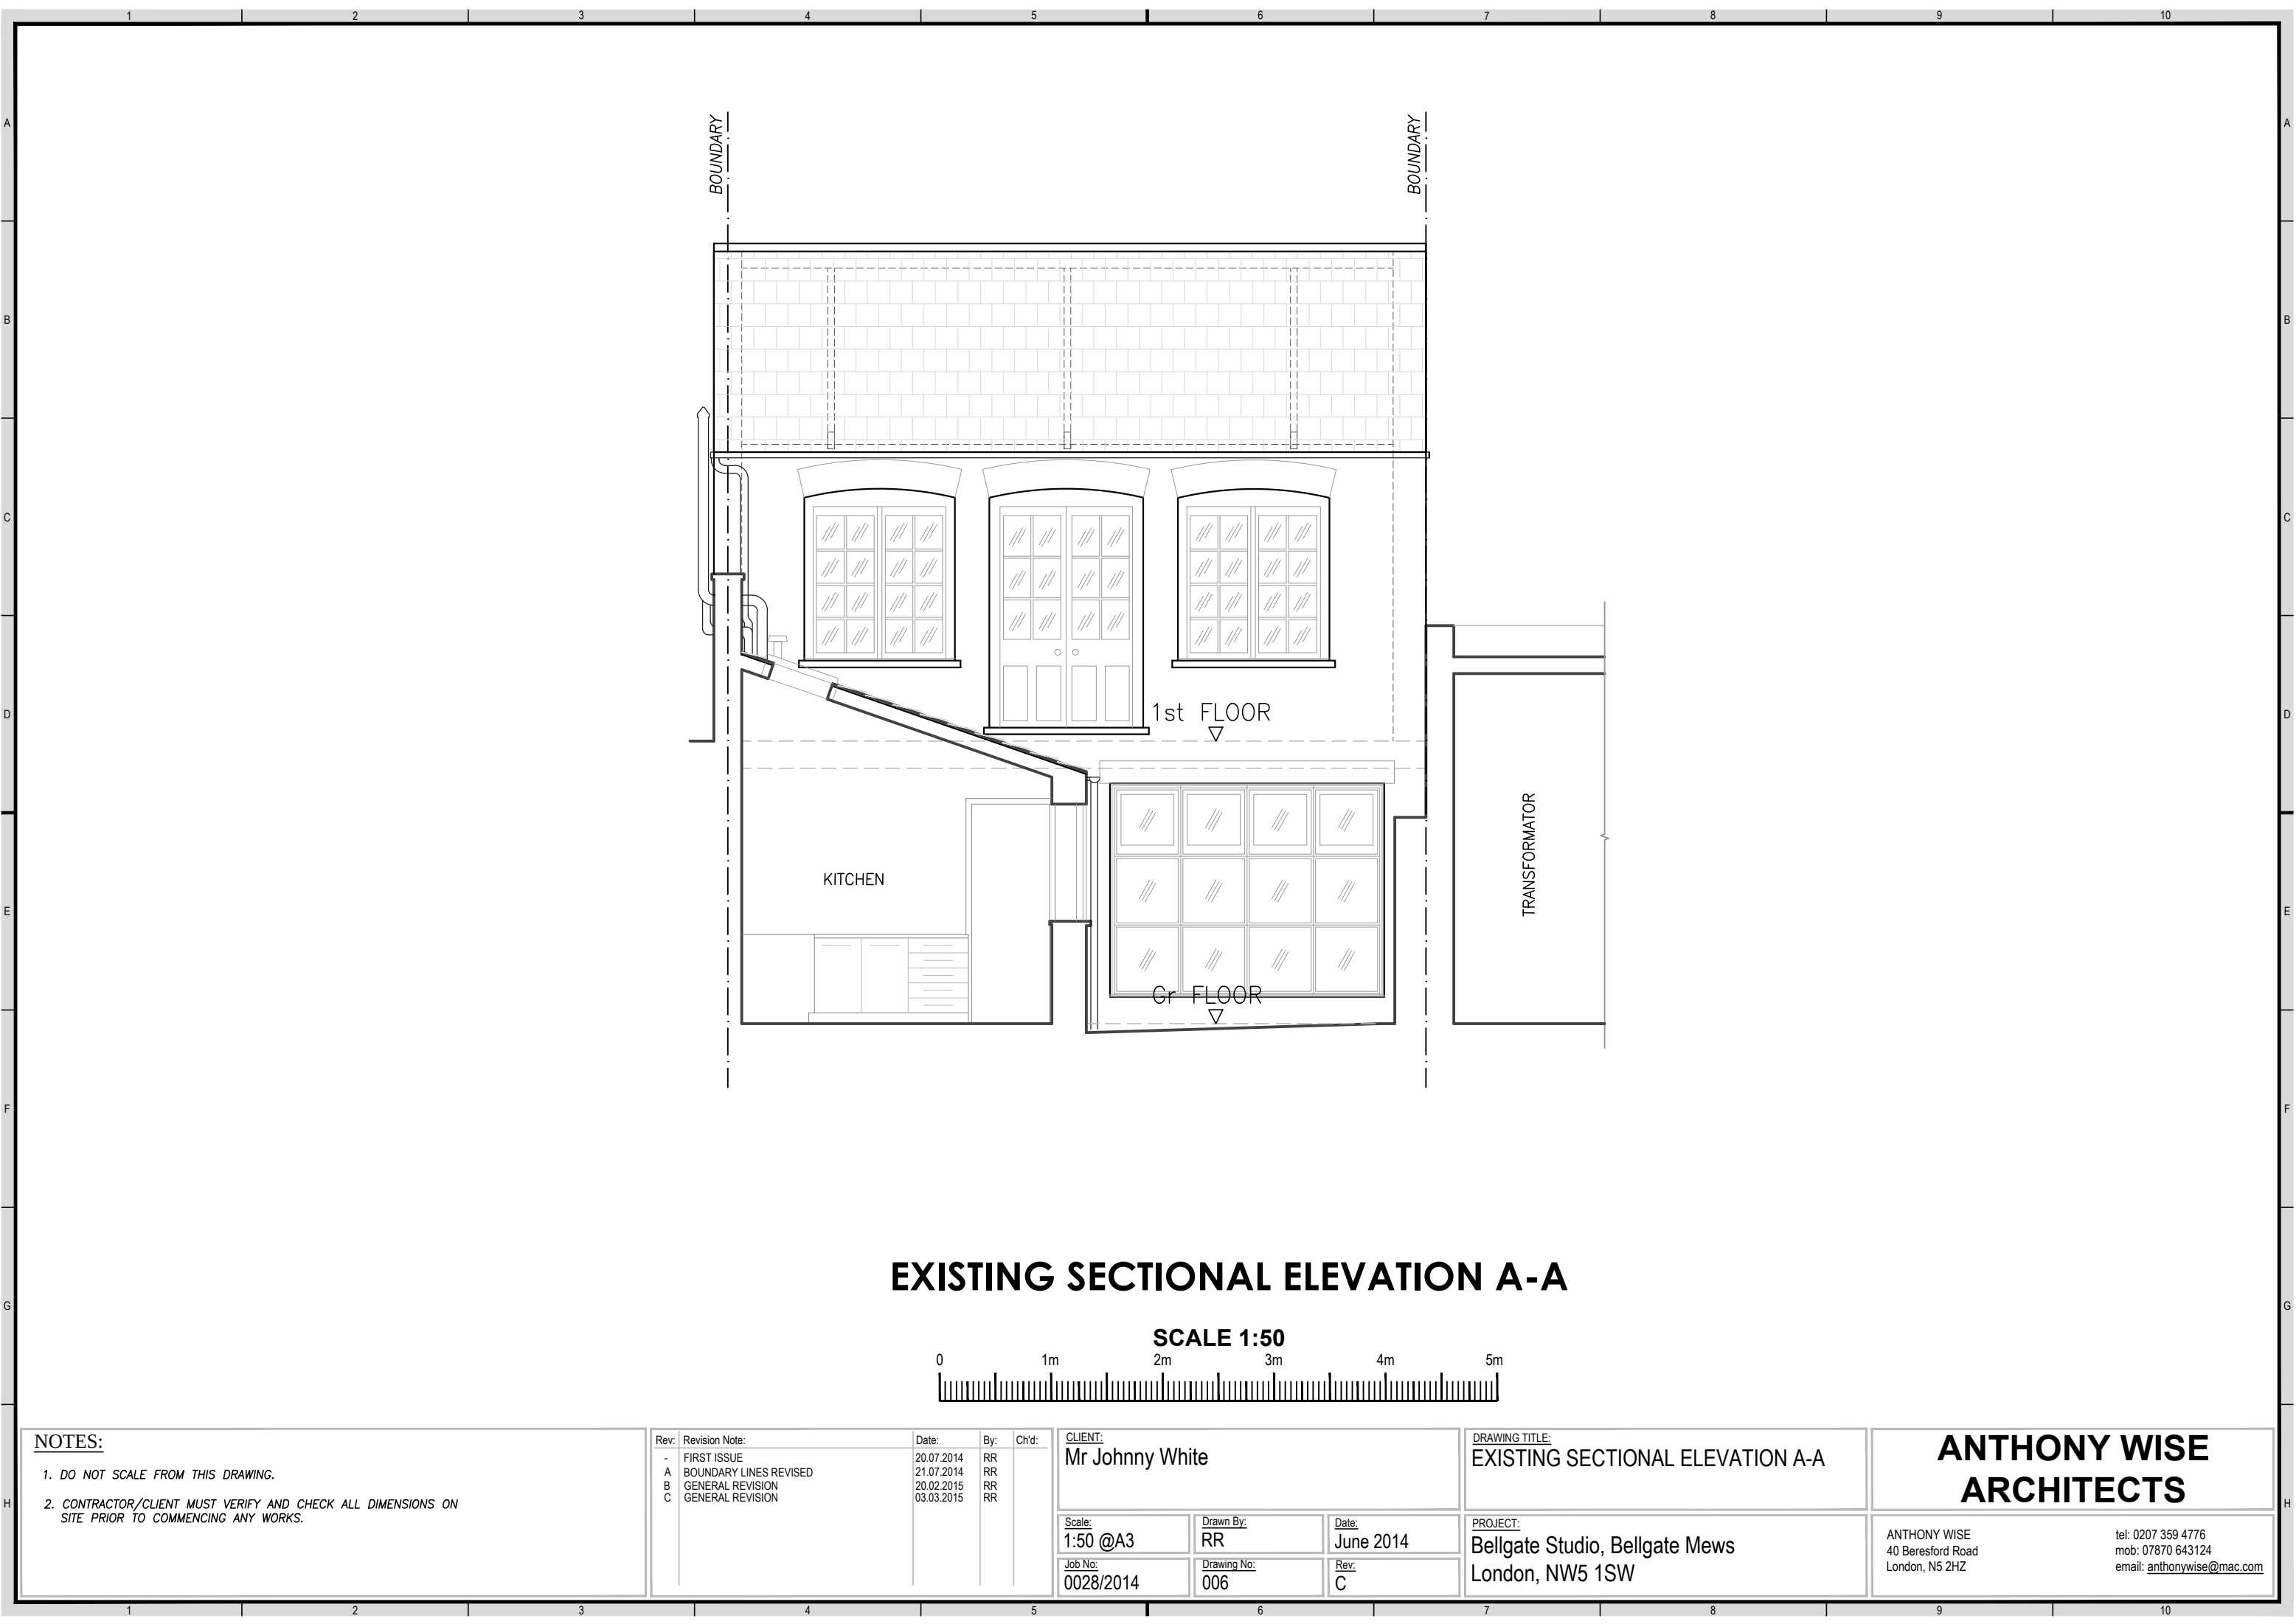

EXISTING SECTIONAL ELEVATION A-A

SCALE 1:50

 

NOTES:

1. DO NOT SCALE FROM THIS DRAWING.
2. CONTRACTOR/CLIENT MUST VERIFY AND CHECK ALL DIMENSIONS ON SITE PRIOR TO COMMENCING ANY WORKS.

Rev:	Revision Note:	Date:	By:	Ch'd:
-	FIRST ISSUE	20.07.2014	RR	
A	BOUNDARY LINES REVISED	21.07.2014	RR	
B	GENERAL REVISION	20.02.2015	RR	
C	GENERAL REVISION	03.03.2015	RR	

CLIENT: Mr Johnny White		
Scale: 1:50 @A3	Drawn By: RR	Date: June 2014
Job No: 0028/2014	Drawing No: 006	Rev: C

DRAWING TITLE: EXISTING SECTIONAL ELEVATION A-A
PROJECT: Bellgate Studio, Bellgate Mews London, NW5 1SW

ANTHONY WISE
ARCHITECTS

ANTHONY WISE
40 Beresford Road
London, N5 2HZ

tel: 0207 359 4776
mob: 07870 643124
email: anthonywise@mac.com



EXISTING SECTIONAL ELEVATION B-B



NOTES:

1. DO NOT SCALE FROM THIS DRAWING.
2. CONTRACTOR/CLIENT MUST VERIFY AND CHECK ALL DIMENSIONS ON SITE PRIOR TO COMMENCING ANY WORKS.

Rev:	Revision Note:	Date:	By:	Ch'd:
-	FIRST ISSUE	20.07.2014	RR	
A	BOUNDARY LINES REVISED	21.07.2014	RR	
B	GENERAL REVISION	20.02.2015	RR	
C	GENERAL REVISION	03.03.2015	RR	

CLIENT:		
Mr Johnny White		
Scale:	Drawn By:	Date:
1:50 @A3	RR	June 2014
Job No:	Drawing No:	Rev:
0028/2014	007	C

DRAWING TITLE:
EXISTING SECTIONAL ELEVATION B-B
PROJECT:
Bellgate Studio, Bellgate Mews London, NW5 1SW

ANTHONY WISE
ARCHITECTS

ANTHONY WISE
40 Beresford Road
London, N5 2HZ

tel: 0207 359 4776
mob: 07870 643124
email: anthonywise@mac.com