



Roof Plan

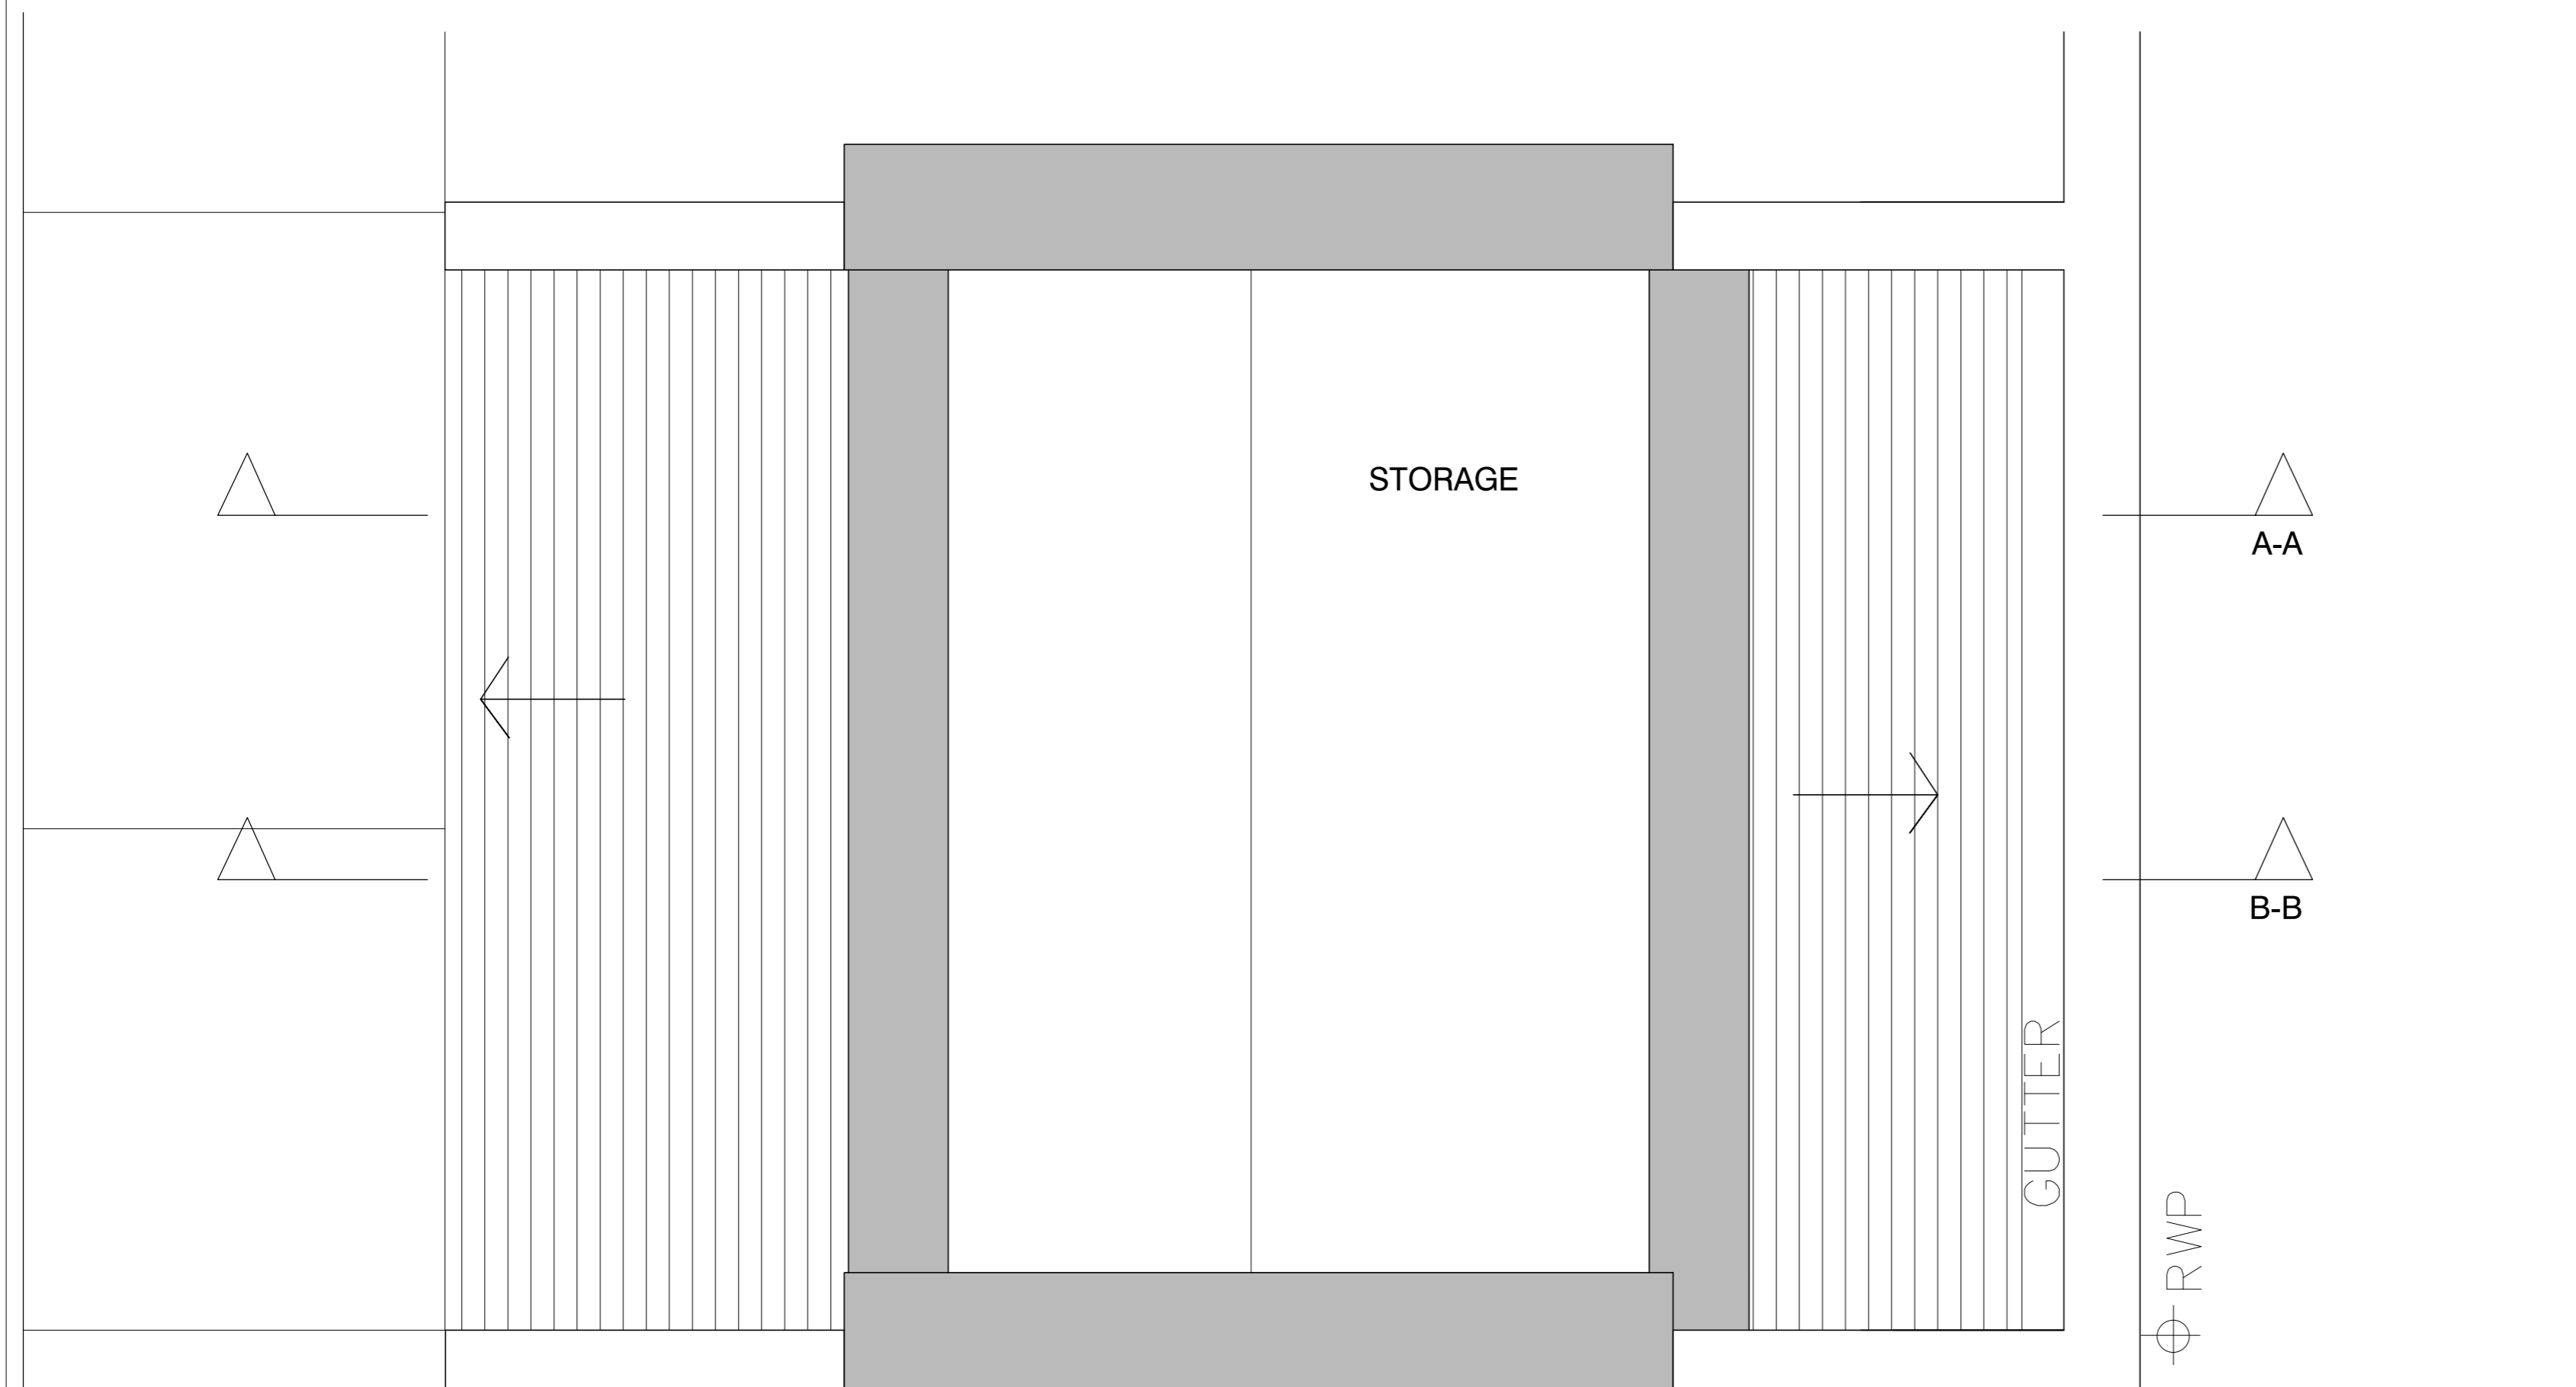

Loft Plan

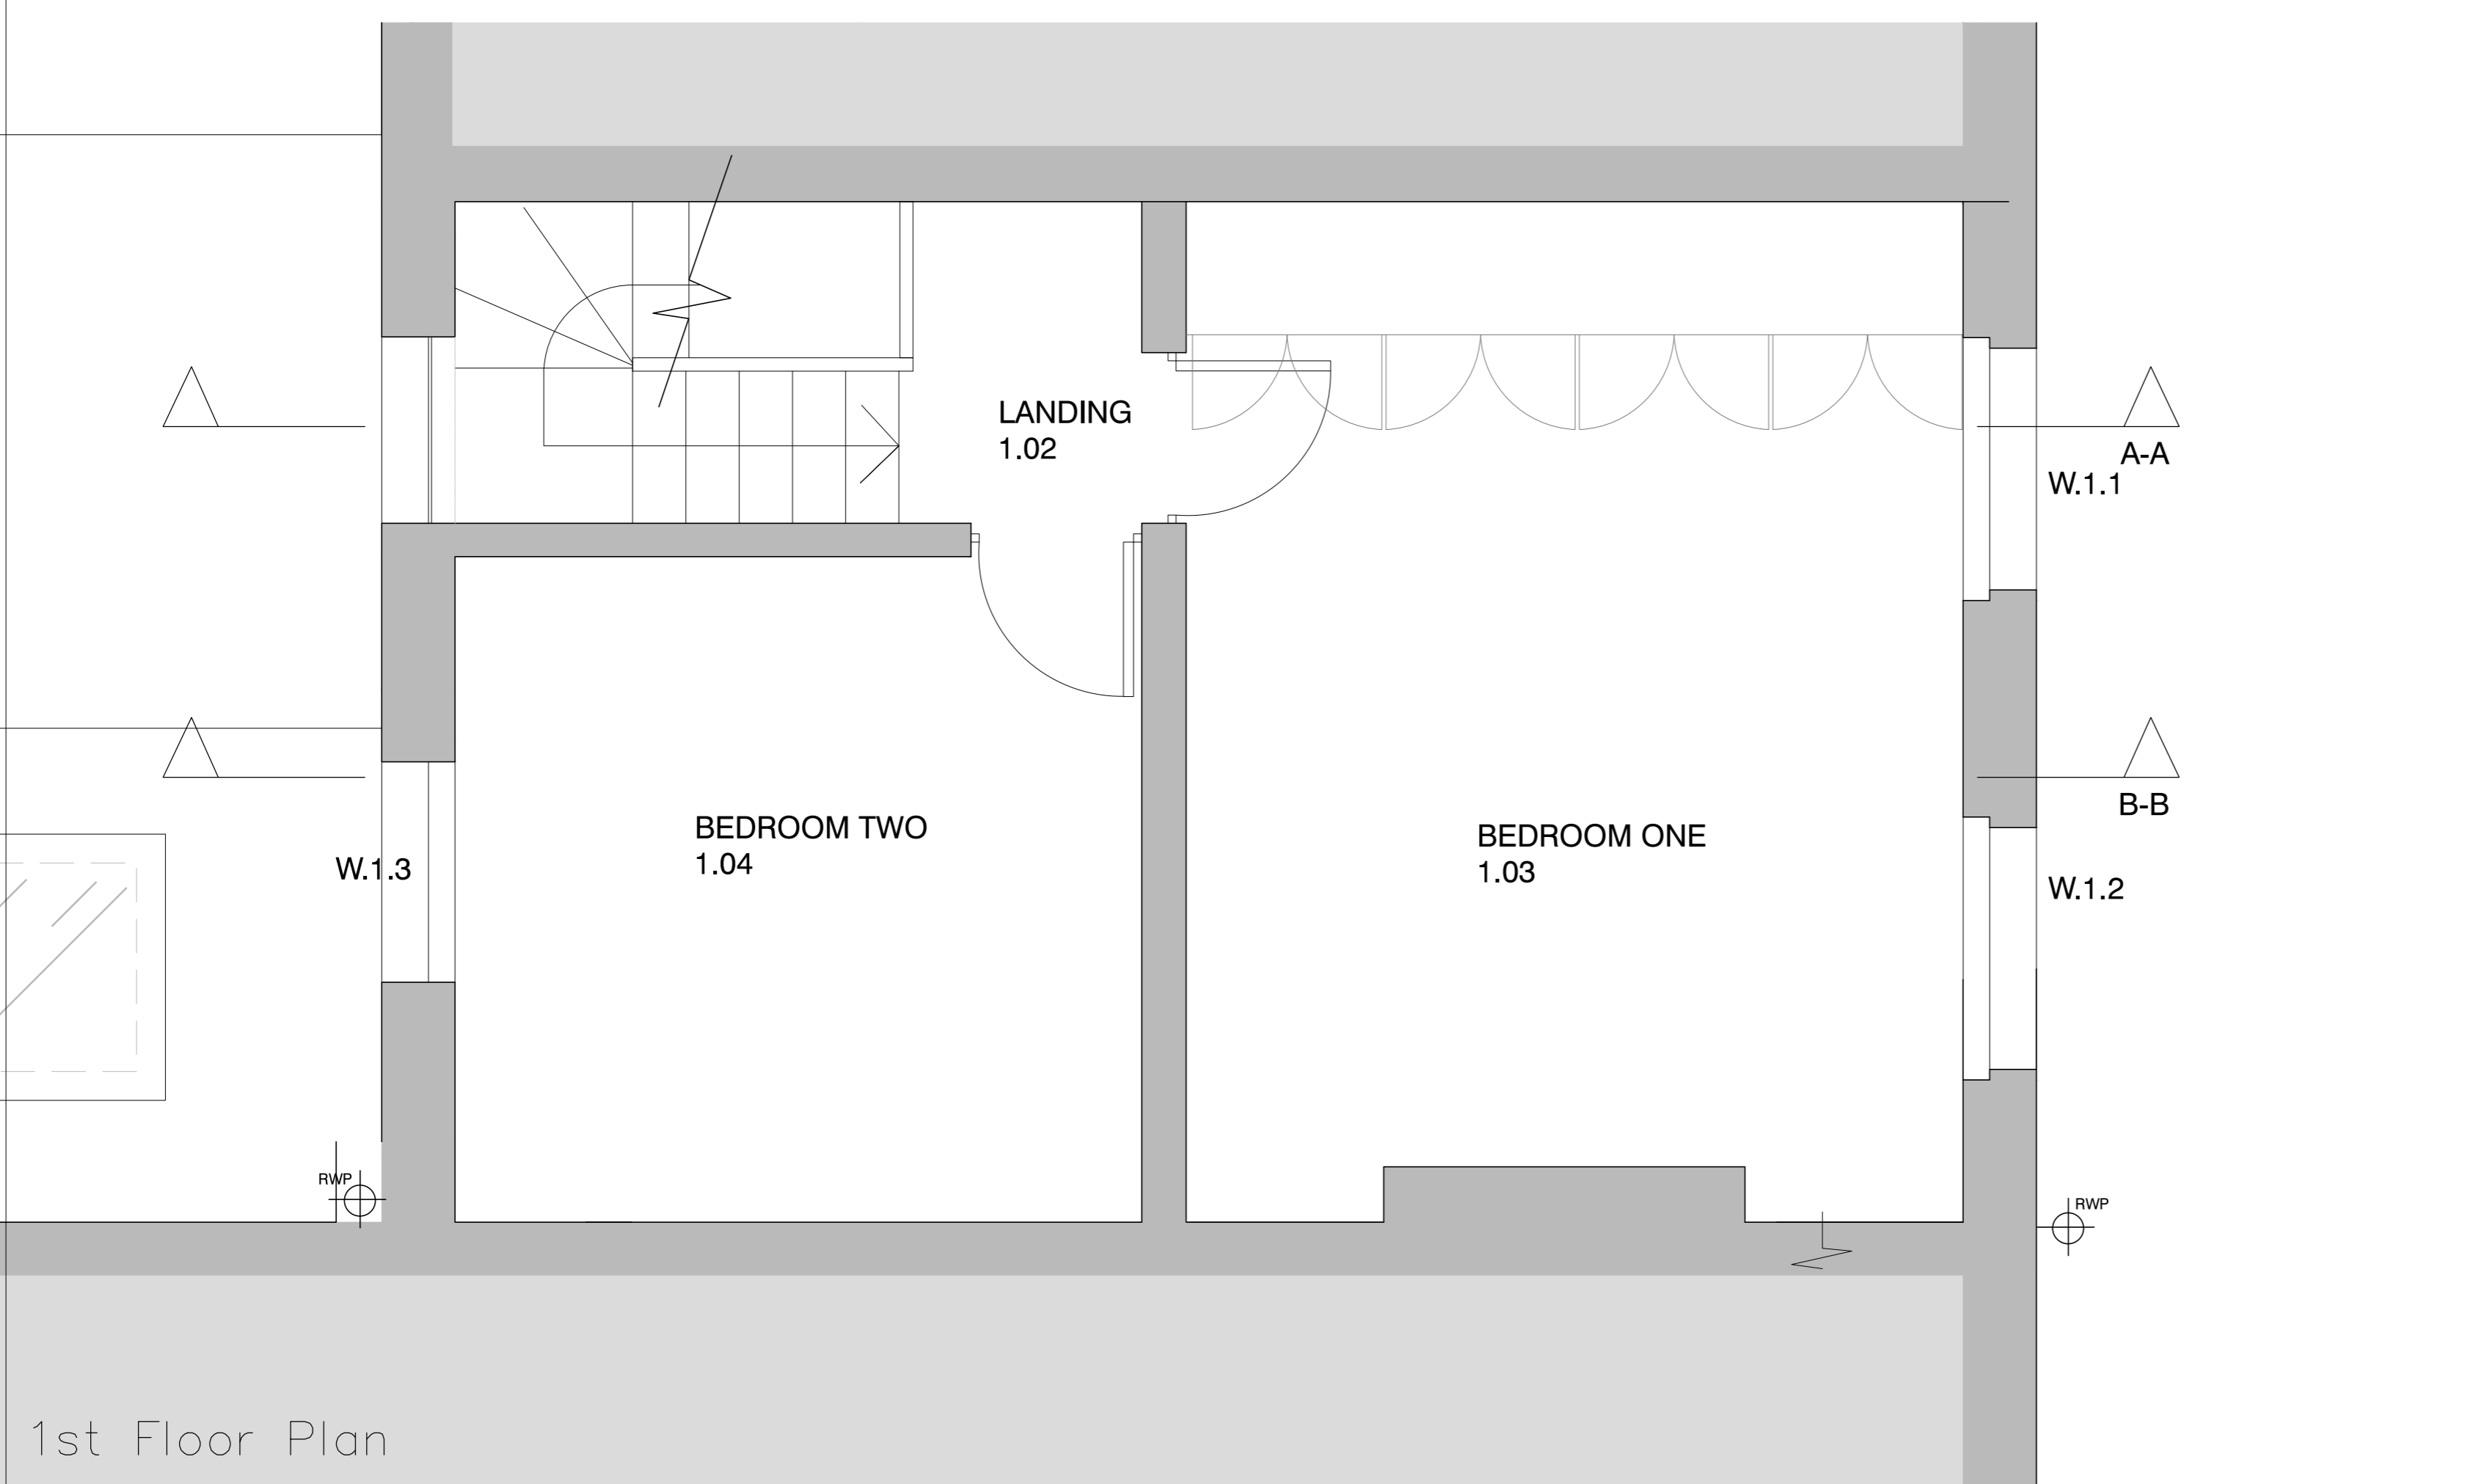

1st Floor Plan

Do not scale off this drawing.
 All indicated dimensions to be checked and verified on site by the Main Contractor before commencement of any fabrication drawings or work whatsoever on site.
 Report all discrepancies to the Architect immediately. This drawing is to be read in conjunction with all the related Architect's and Structural Engineer's drawings, details and all relevant information.

rev.	rev. date	rev. description

project		
82 Harmood Street Camden NW1 8DS		
dwg title		
Existing Plans		
date	dwg no.	rev.
Feb 2015	EX.01	A
scale @ A1	job no.	
1:50 @ A3	027A	